



SITE LEGEND



- DEVELOPED AREA: 41 LOTS (MAX. 57 RESIDENTIAL UNITS)
- UNTOUCHED AREAS (MIN. 30%)
- PROPOSED PUBLIC ROAD
- PROPOSED SIDEWALK
- PARKLAND

BUILDING LEGEND


- SINGLE DETACHED HOME (30 UNITS)
- DUPLEX (2 UNITS/ BUILDING = 7 BUILDINGS X 2 =14 UNITS)
- DUPLEX + SECONDARY (3 UNITS/ BUILDING = 4 BUILDINGS X 3 =12 UNITS)

TOTAL UNIT COUNT = 56




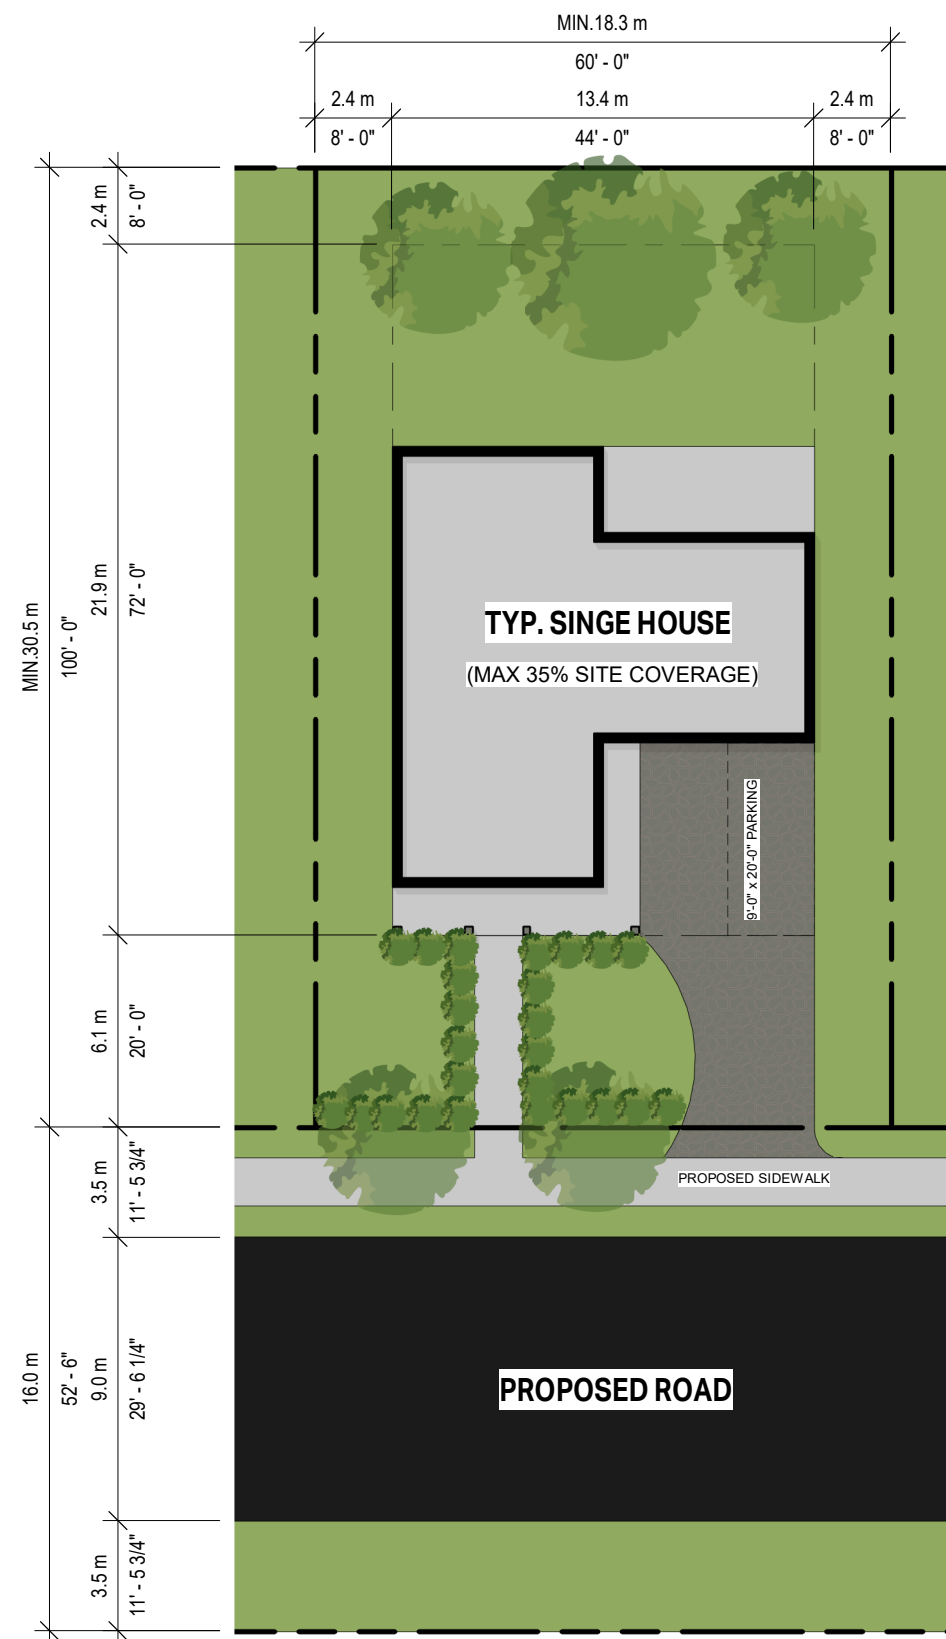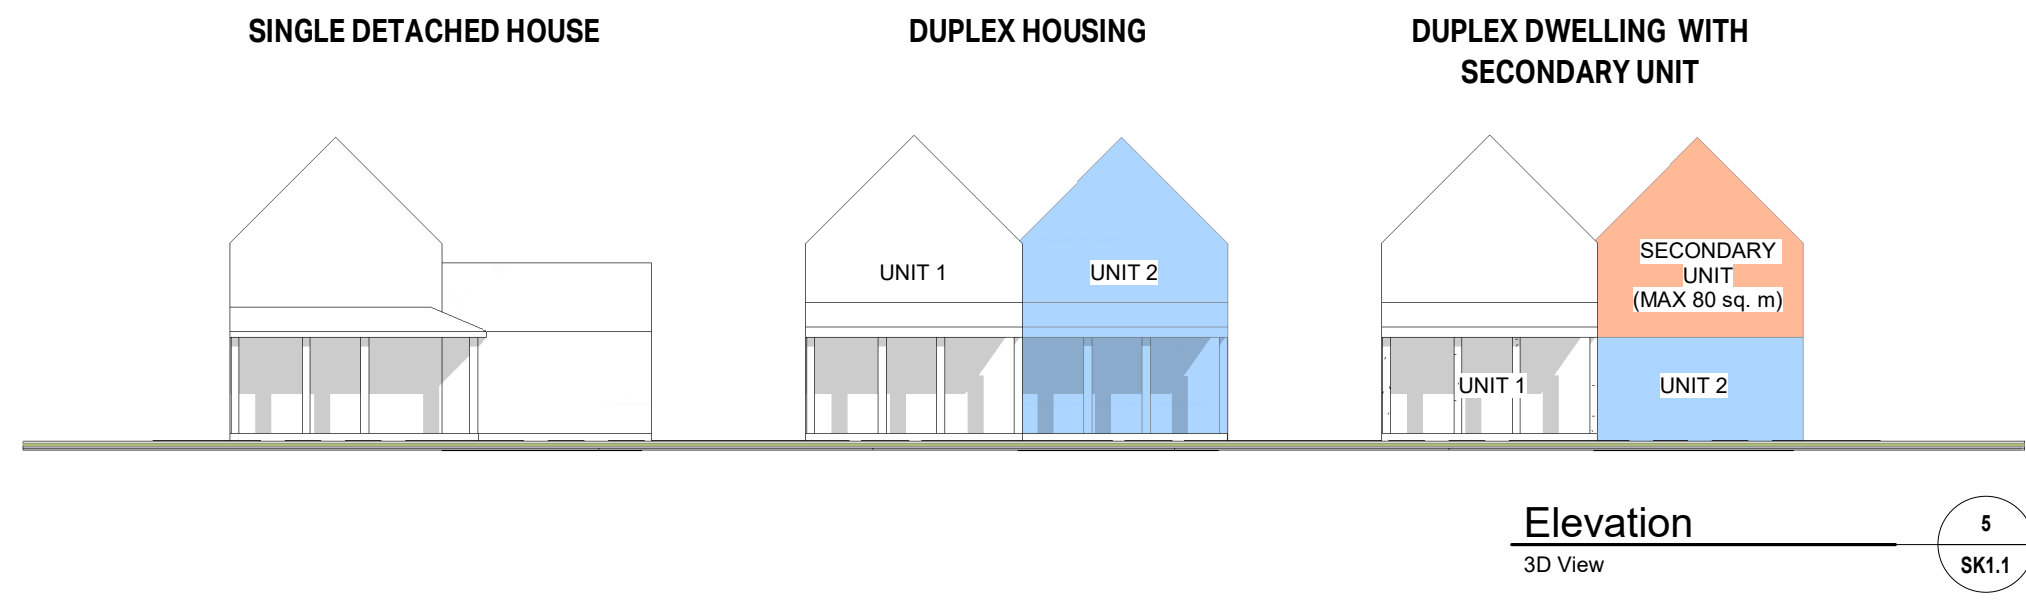


Typ. Single House
Floor Plan 1" = 20'-0" SK1.1

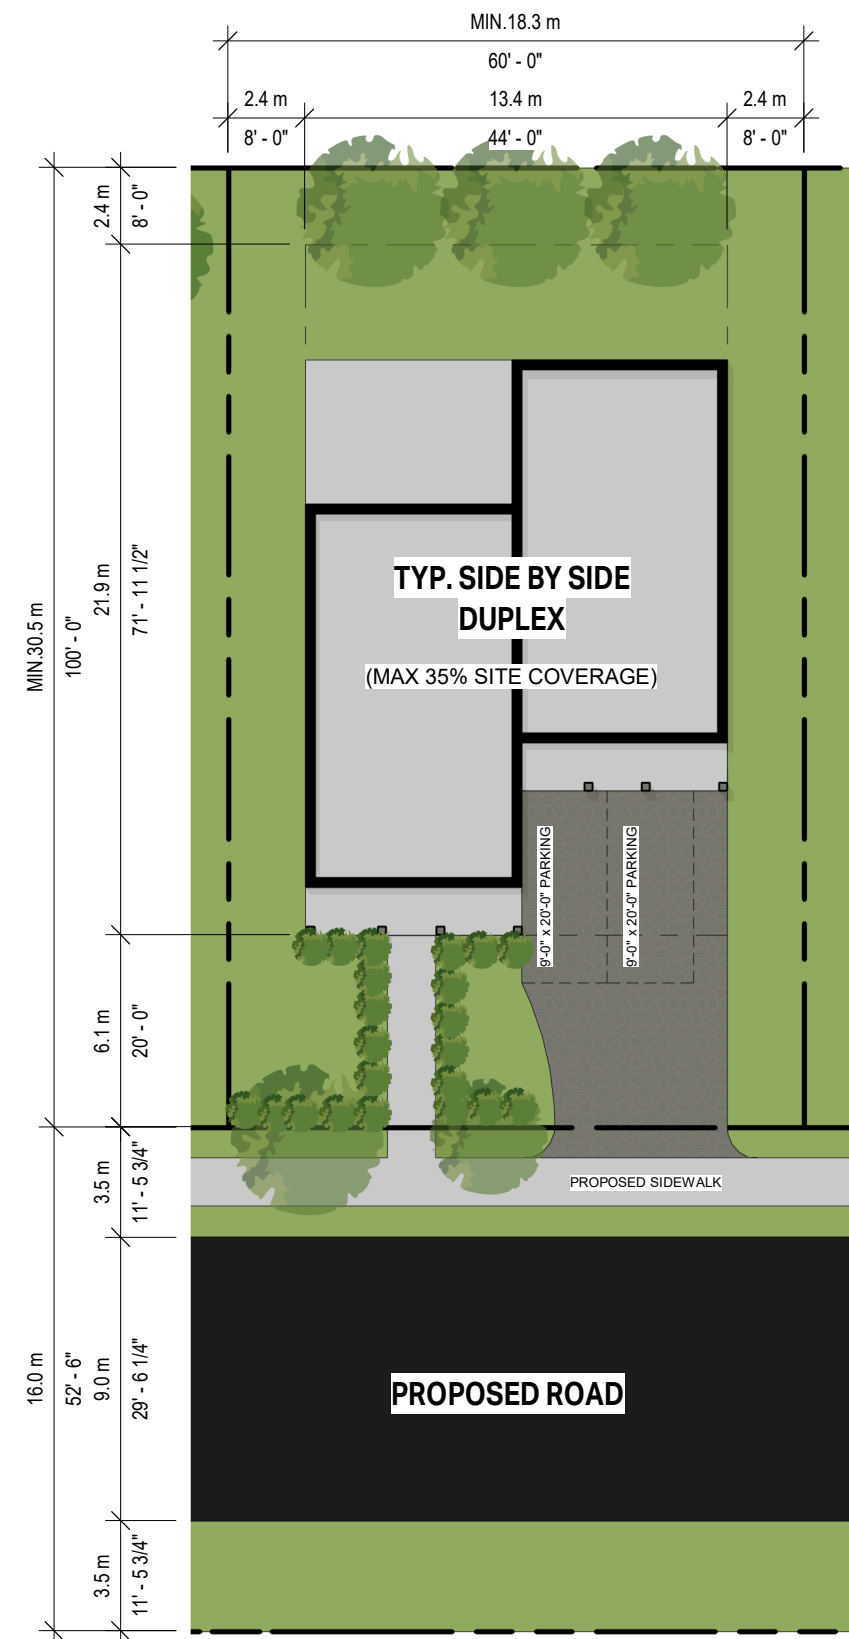

Typ. Duplex
Floor Plan 3 1" = 20'-0" SK1.1

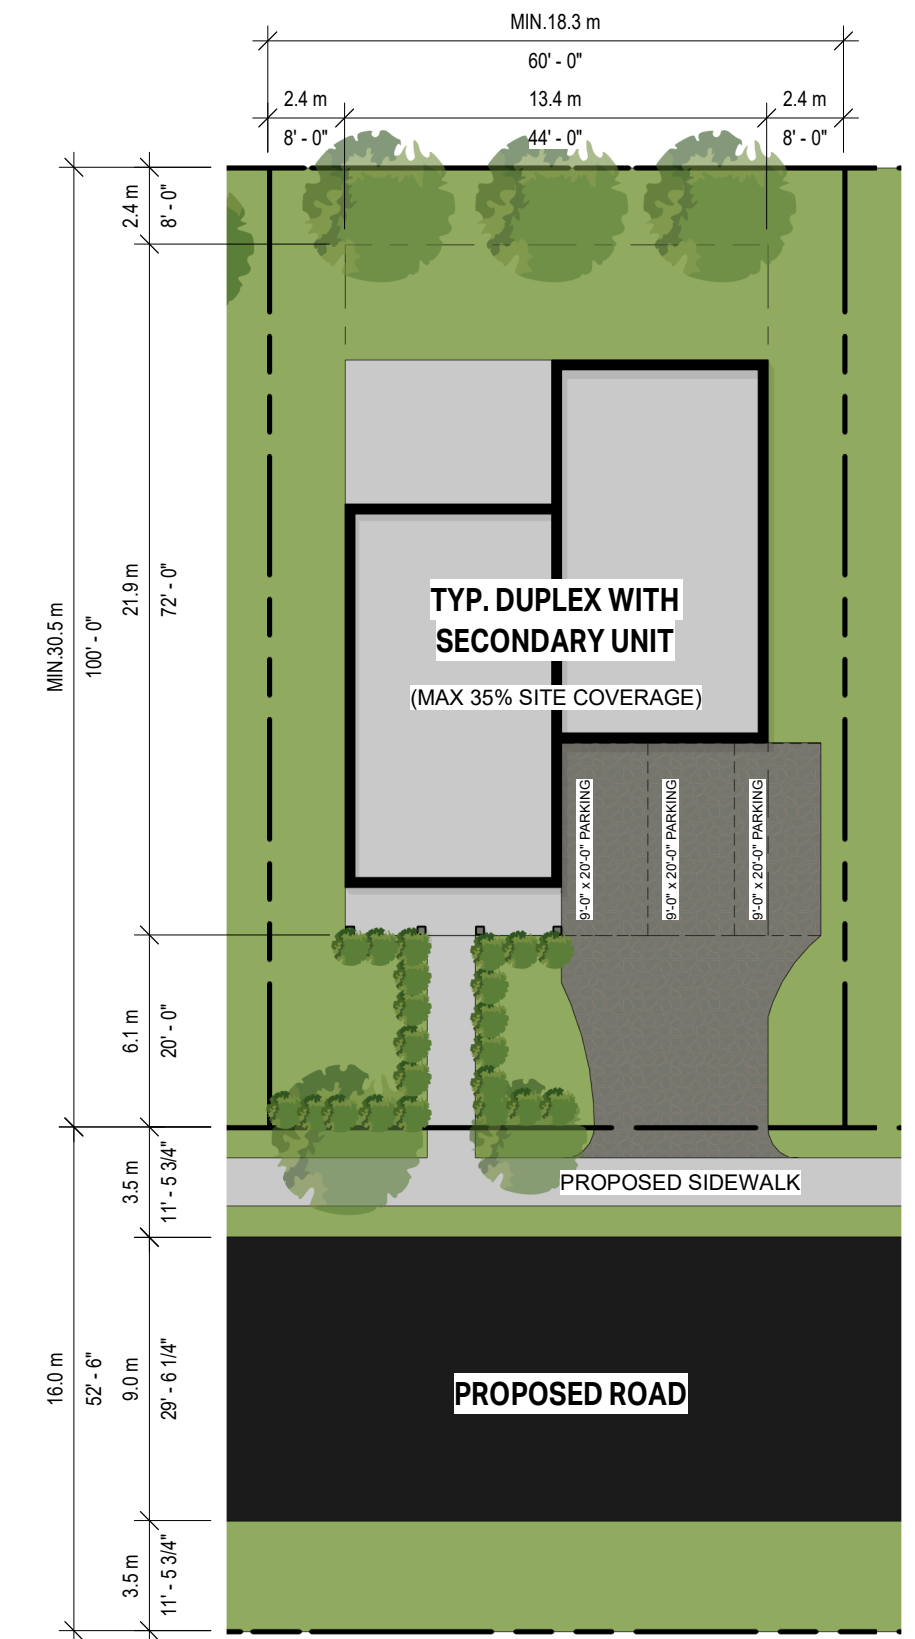

Typ. Duplex + Secondary
Floor Plan 4 1" = 20'-0" SK1.1

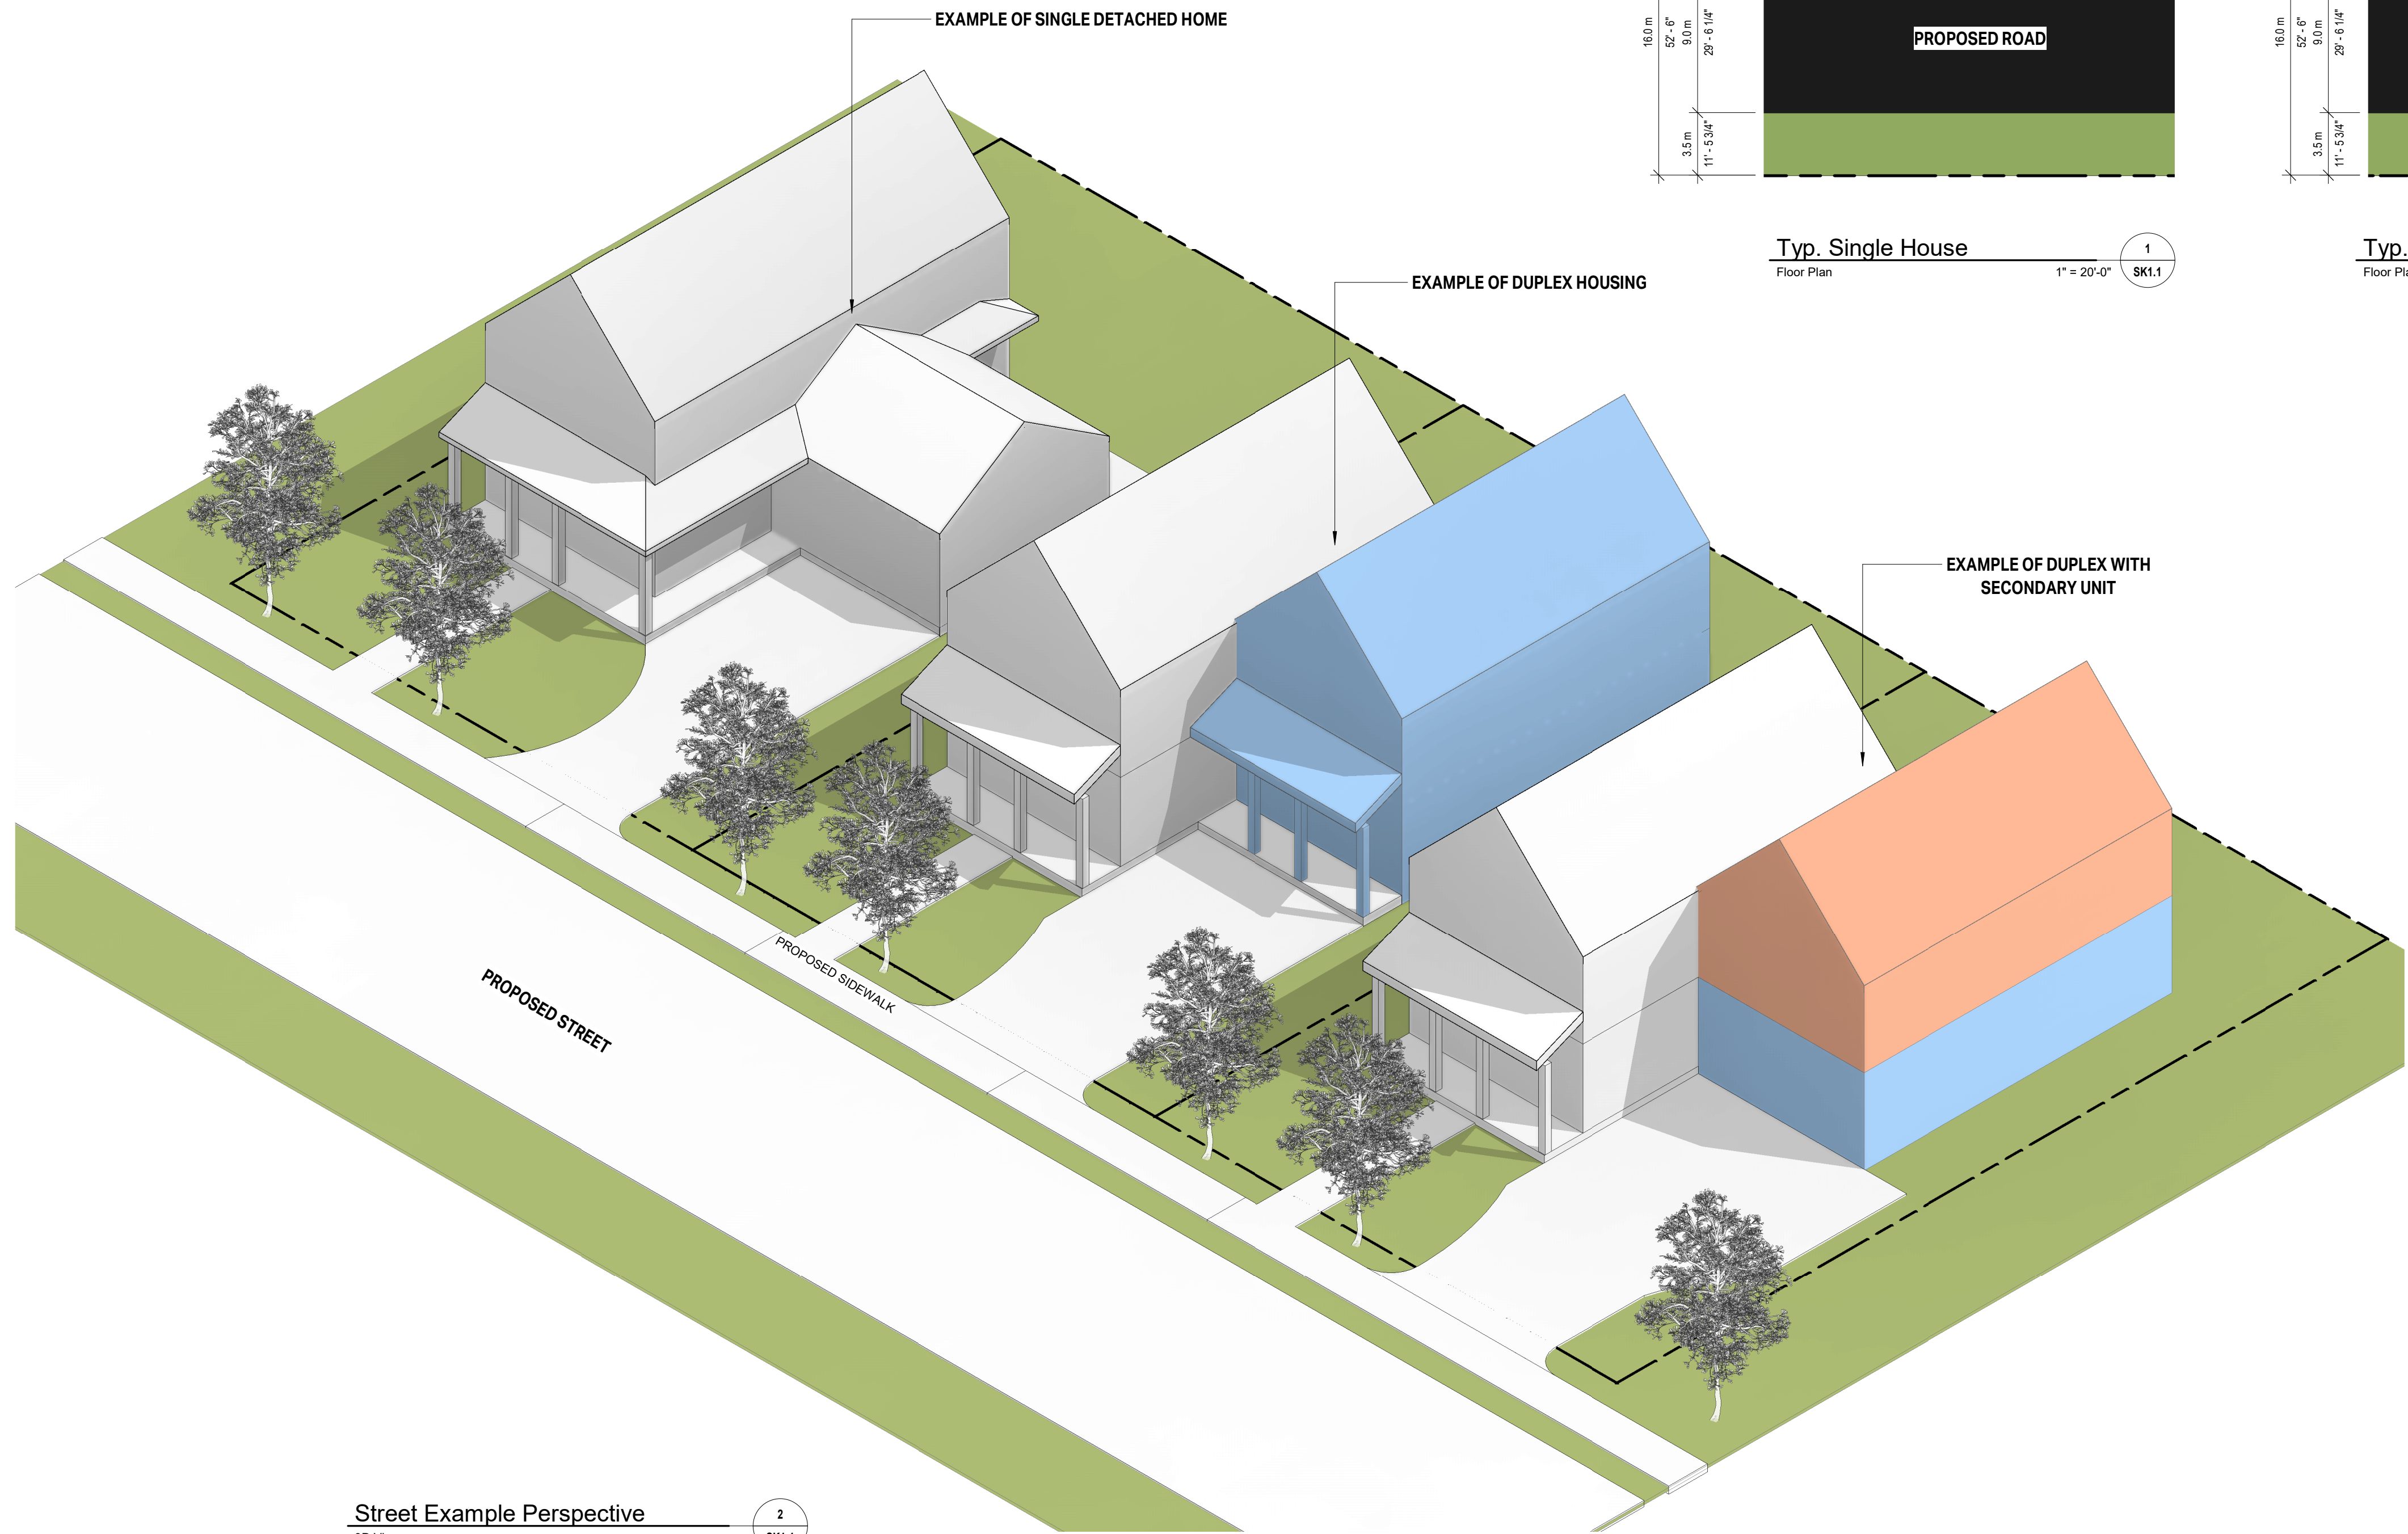

Street Example Perspective
3D View 2 SK1.1