




COPYRIGHT NOTICE
THIS DRAWING AND DESIGN IS COPYRIGHT PROTECTED.
DO NOT REPRODUCE OR REVISE WITHOUT WRITTEN
PERMISSION BY ARCHITECTURE49 INC.

SEAL:

**NOT FOR
CONSTRUCTION**

THIS BAR IS 25mm LONG WHEN PLOTTED AT
CORRECT SCALE. DO NOT SCALE DRAWINGS.


NORTH ARROW: DIGITAL REFERENCE:

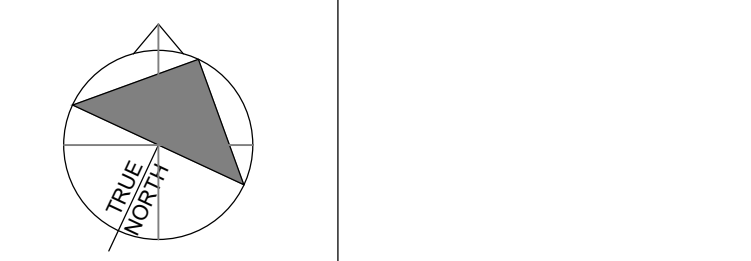

PROJECT NO.: 229-00175-00 CONTRACT NO.:

DRAWN BY: NR CHECKED BY: NM APPROVED BY: NM

KEYPLAN:

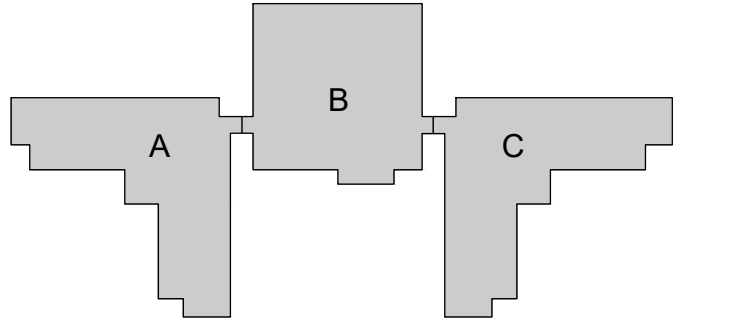

1 2023.08.10 ISSUED FOR DEVELOPMENT AGREEMENT
NO. DATE ISSUED
PROJECT


**THE BIRCHES NURSING
HOME REPLACEMENT
FACILITY**

DRAWING TITLE

LANDSCAPE PLAN

DRAWING NO. **L-101**

PRINT DATE: 2021-10-18 12:18:44 PM

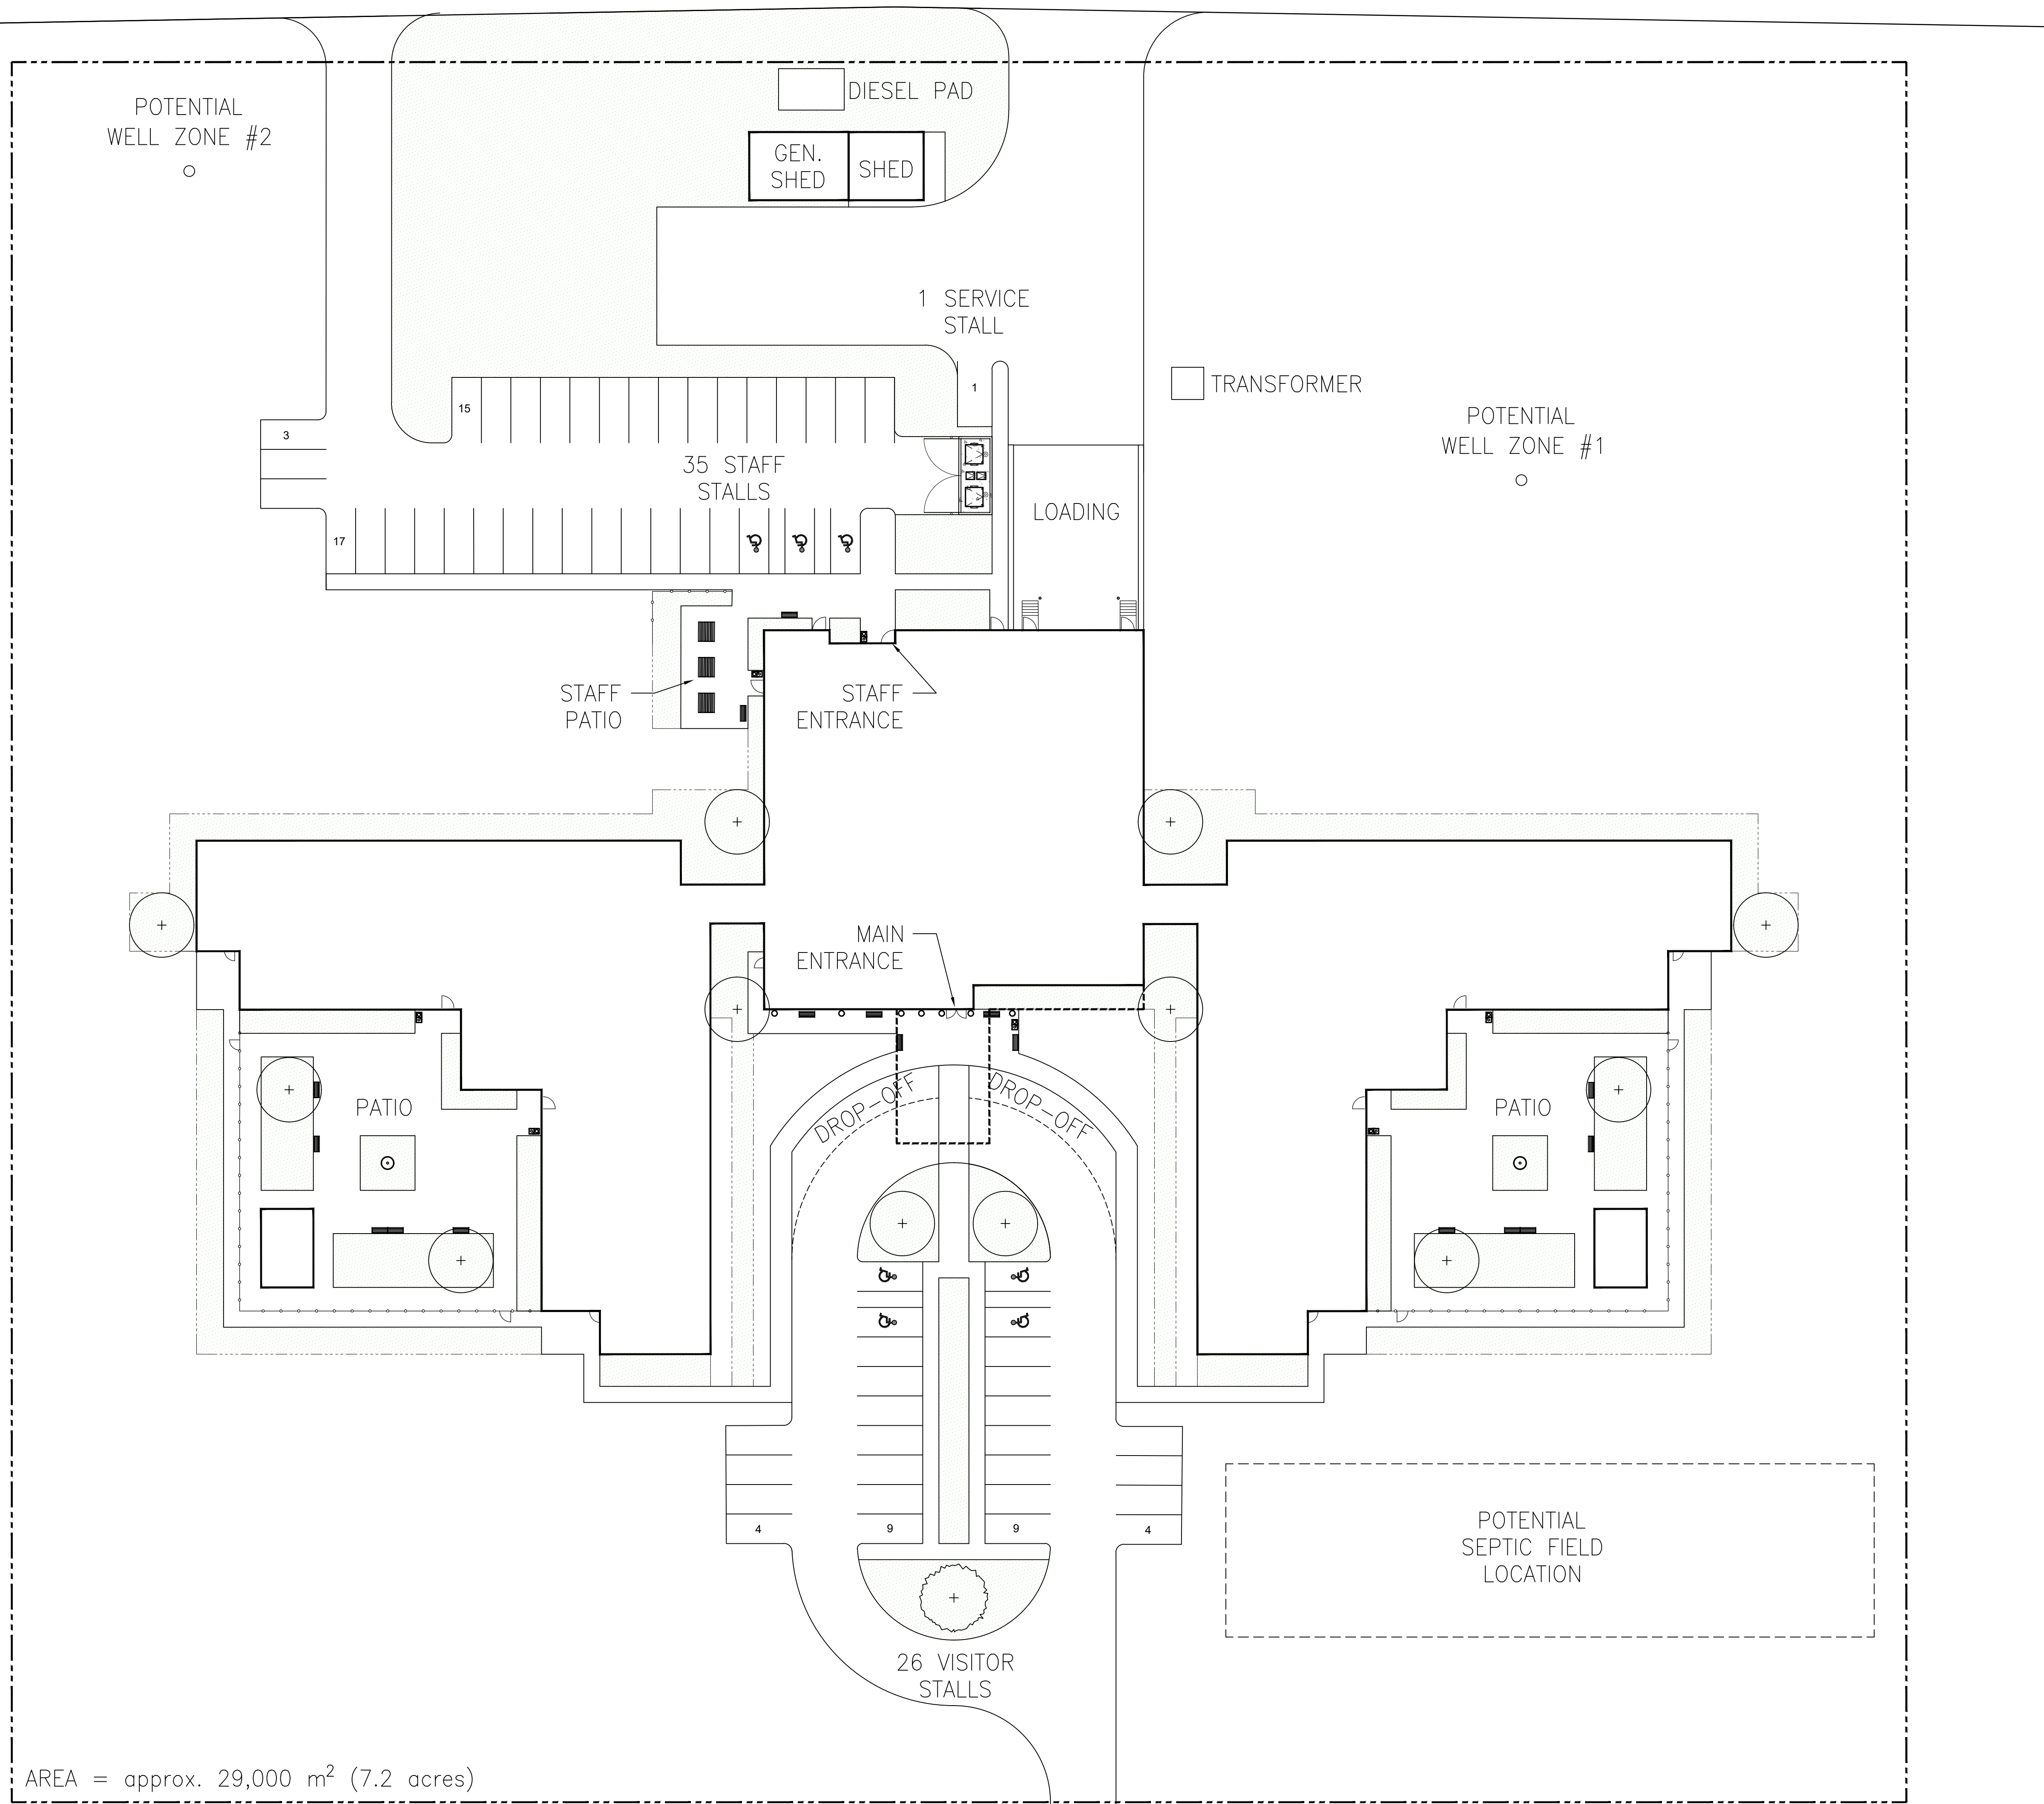

AREA = approx. 29,000 m² (7.2 acres)