


AREAS BORDRED IN RED
 A - 253,000
 B - 142,000
 C - 16,000
 D - 120,000
 E - 20,000
 F - 6,750
 557,750 = 12.8 ACRES ±

- DWELLINGS
- OTHER BUILDINGS IN AFRICVILLE AREA
- BUILDINGS DEMOLISHED
- INCINERATOR AND ABATTOIR BUILDINGS
- X N.S.L. & P. TOWERS EXPROPRIATED BY THE CITY
- BOUNDARY OF C.N.R. PROPERTY
- BOUNDARY OF N.S. CO-OPERATIVE ABATTOIR LTD.

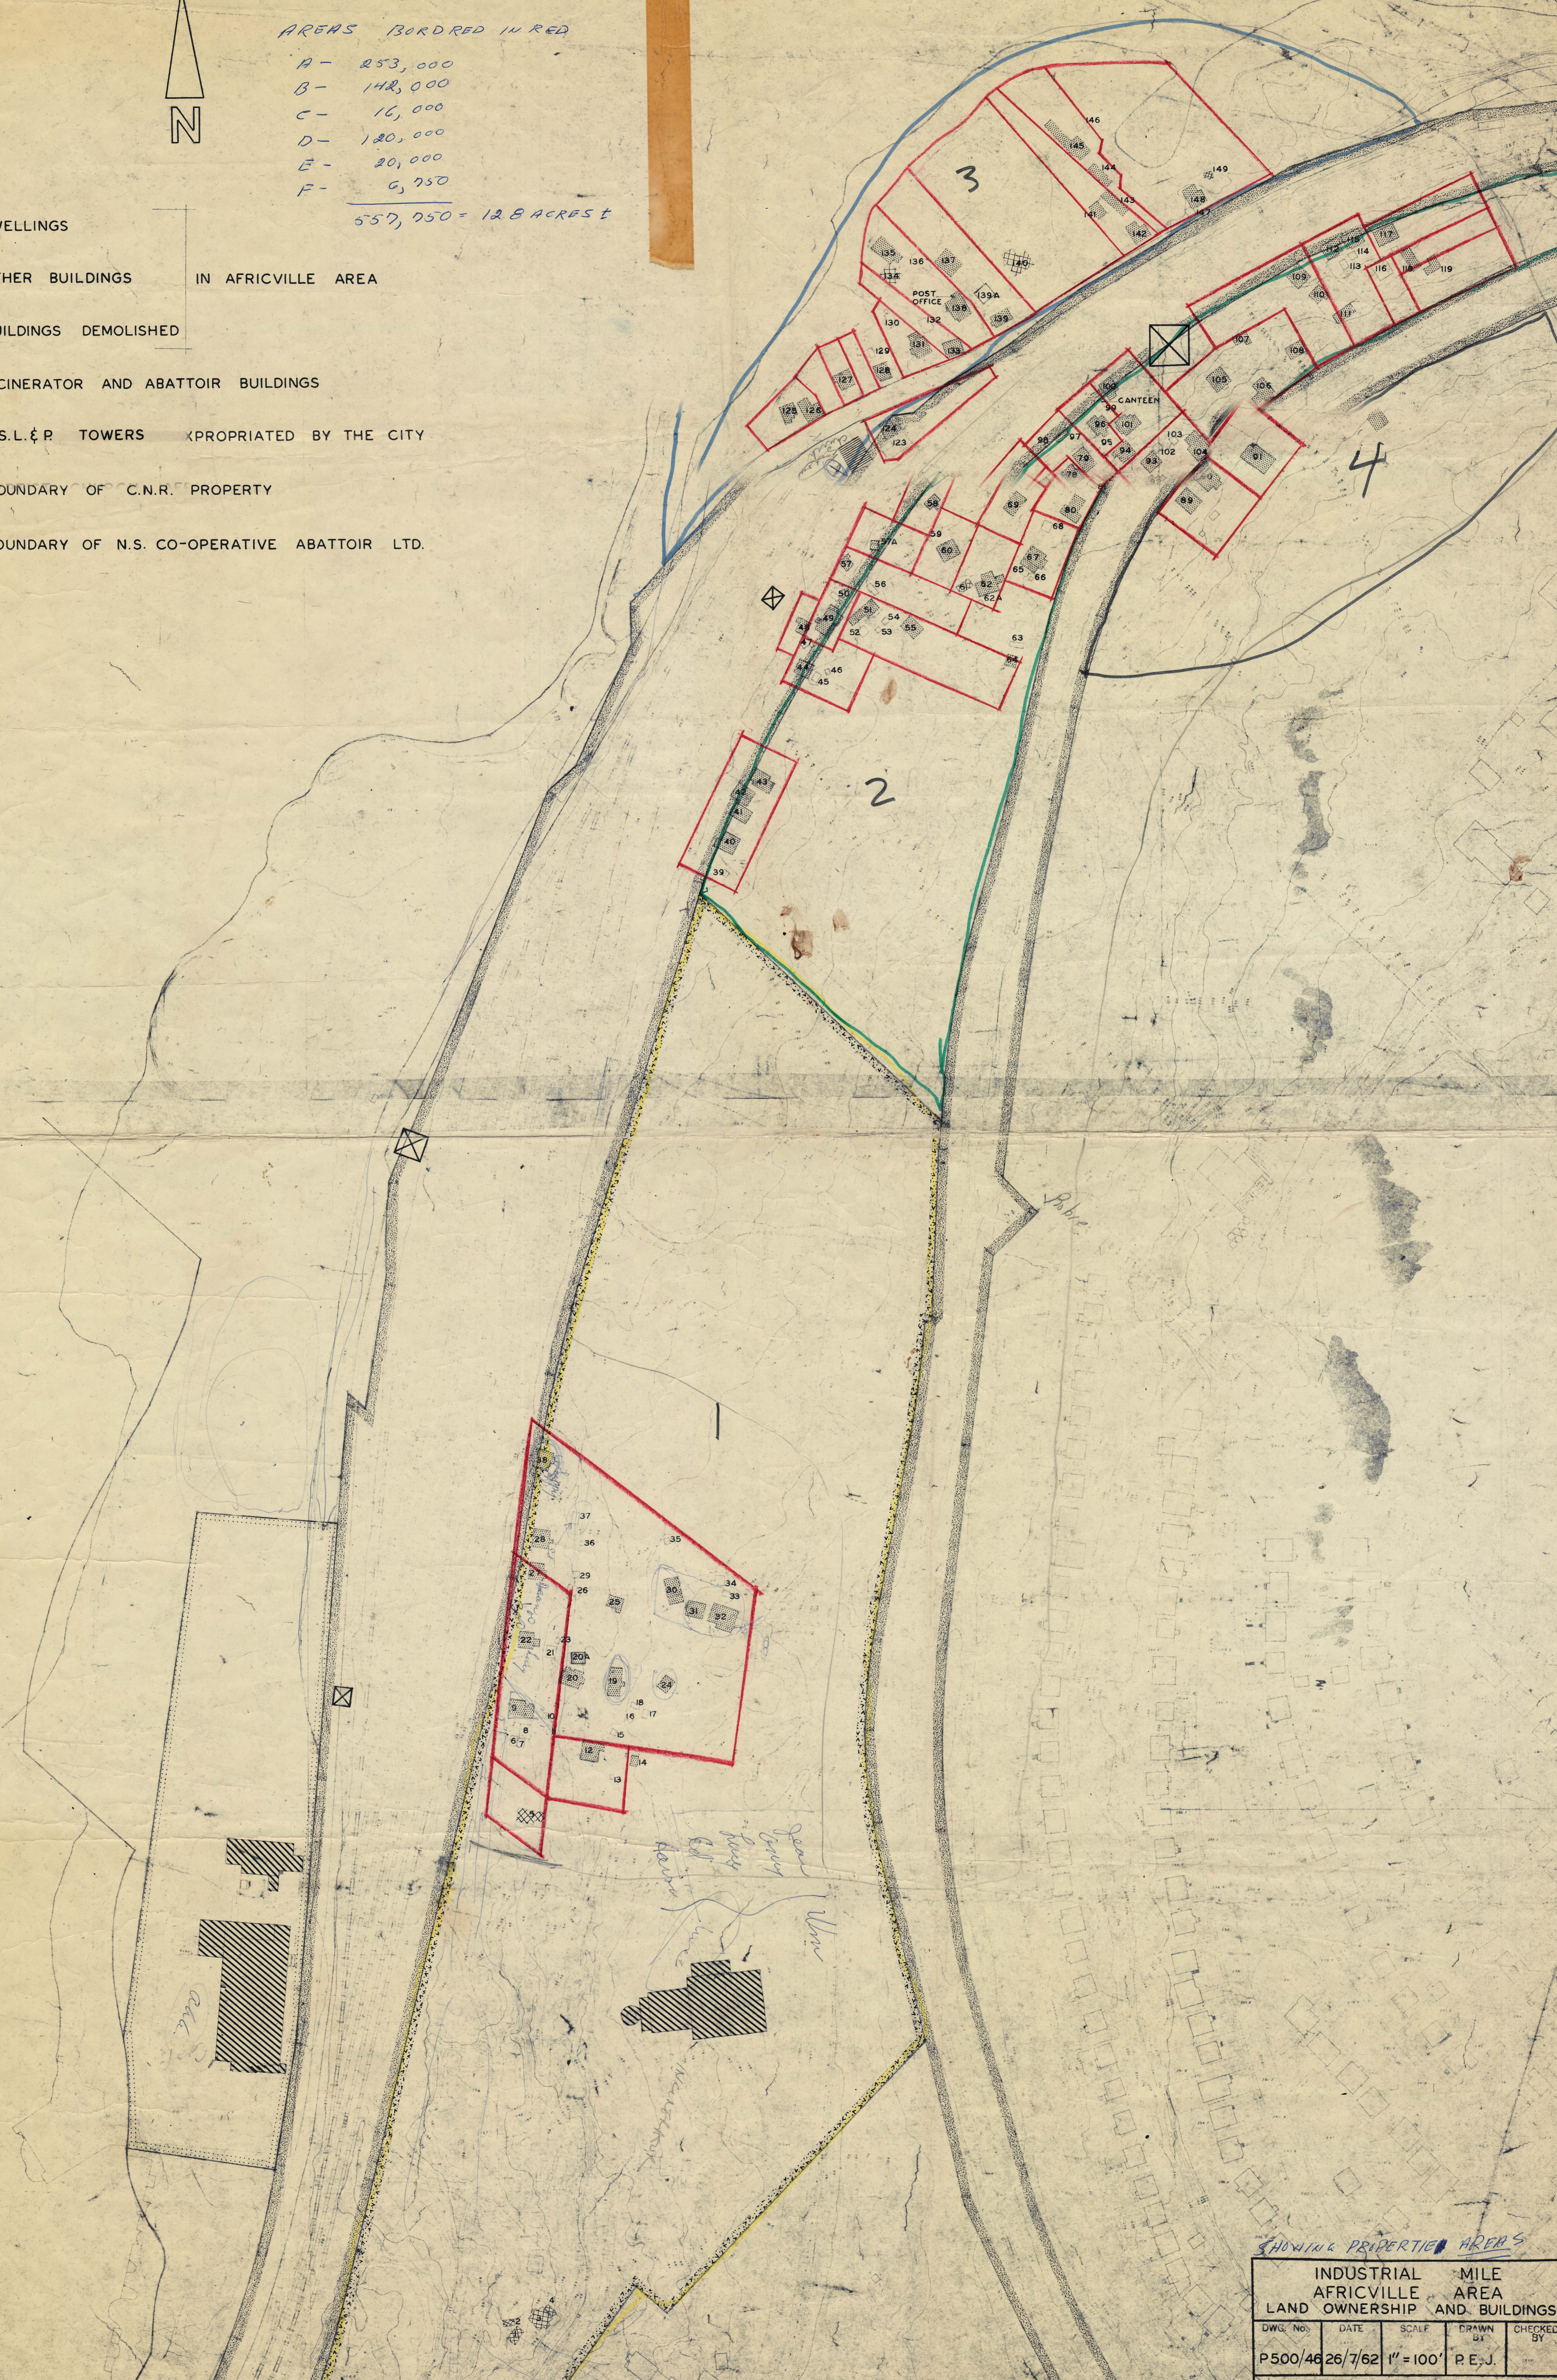

SHOWING PROPERTIES AREAS

INDUSTRIAL MILE		AFRICVILLE AREA		LAND OWNERSHIP AND BUILDINGS	
DWG. No.	DATE	SCALE	DRAWN BY	CHECKED BY	
P500/46	26/7/62	1" = 100'	P.E.J.		
CITY OF HALIFAX					
PLANNING OFFICE					

TT-8-17251