


**LEGEND**

- PROPERTY LINE
- CAST IN PLACE CONC. PAVEMENT
- AMENITY SPACES
- AREA TO BE SODED ON GROUND LEVEL
- ROOF LEVEL LANDSCAPE/GREEN SPACE
- DECIDUOUS TREE 50MM CALIPER TREE SPECIES FROM APPENDIX B SACKVILLE DRAWING RECOMMENDED TREE SPECIES
- CONIFEROUS TREE
- DECIDUOUS SHRUB 2.5' HIGH OR GREATER
- GROUND COVER/PERENNIALS/DECIDUOUS SHRUB 2.5' HIGH OR LESS
- BOULDERS
- BENCHES AND TABLES
- BIKE RACK
- BEACH STONE
- PLANTERS ON PODIUM




**1 LANDSCAPE PLAN STREET LEVEL**

L-101

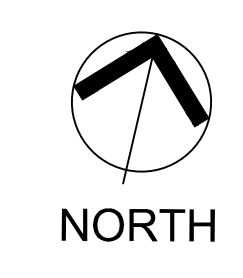


NORTH

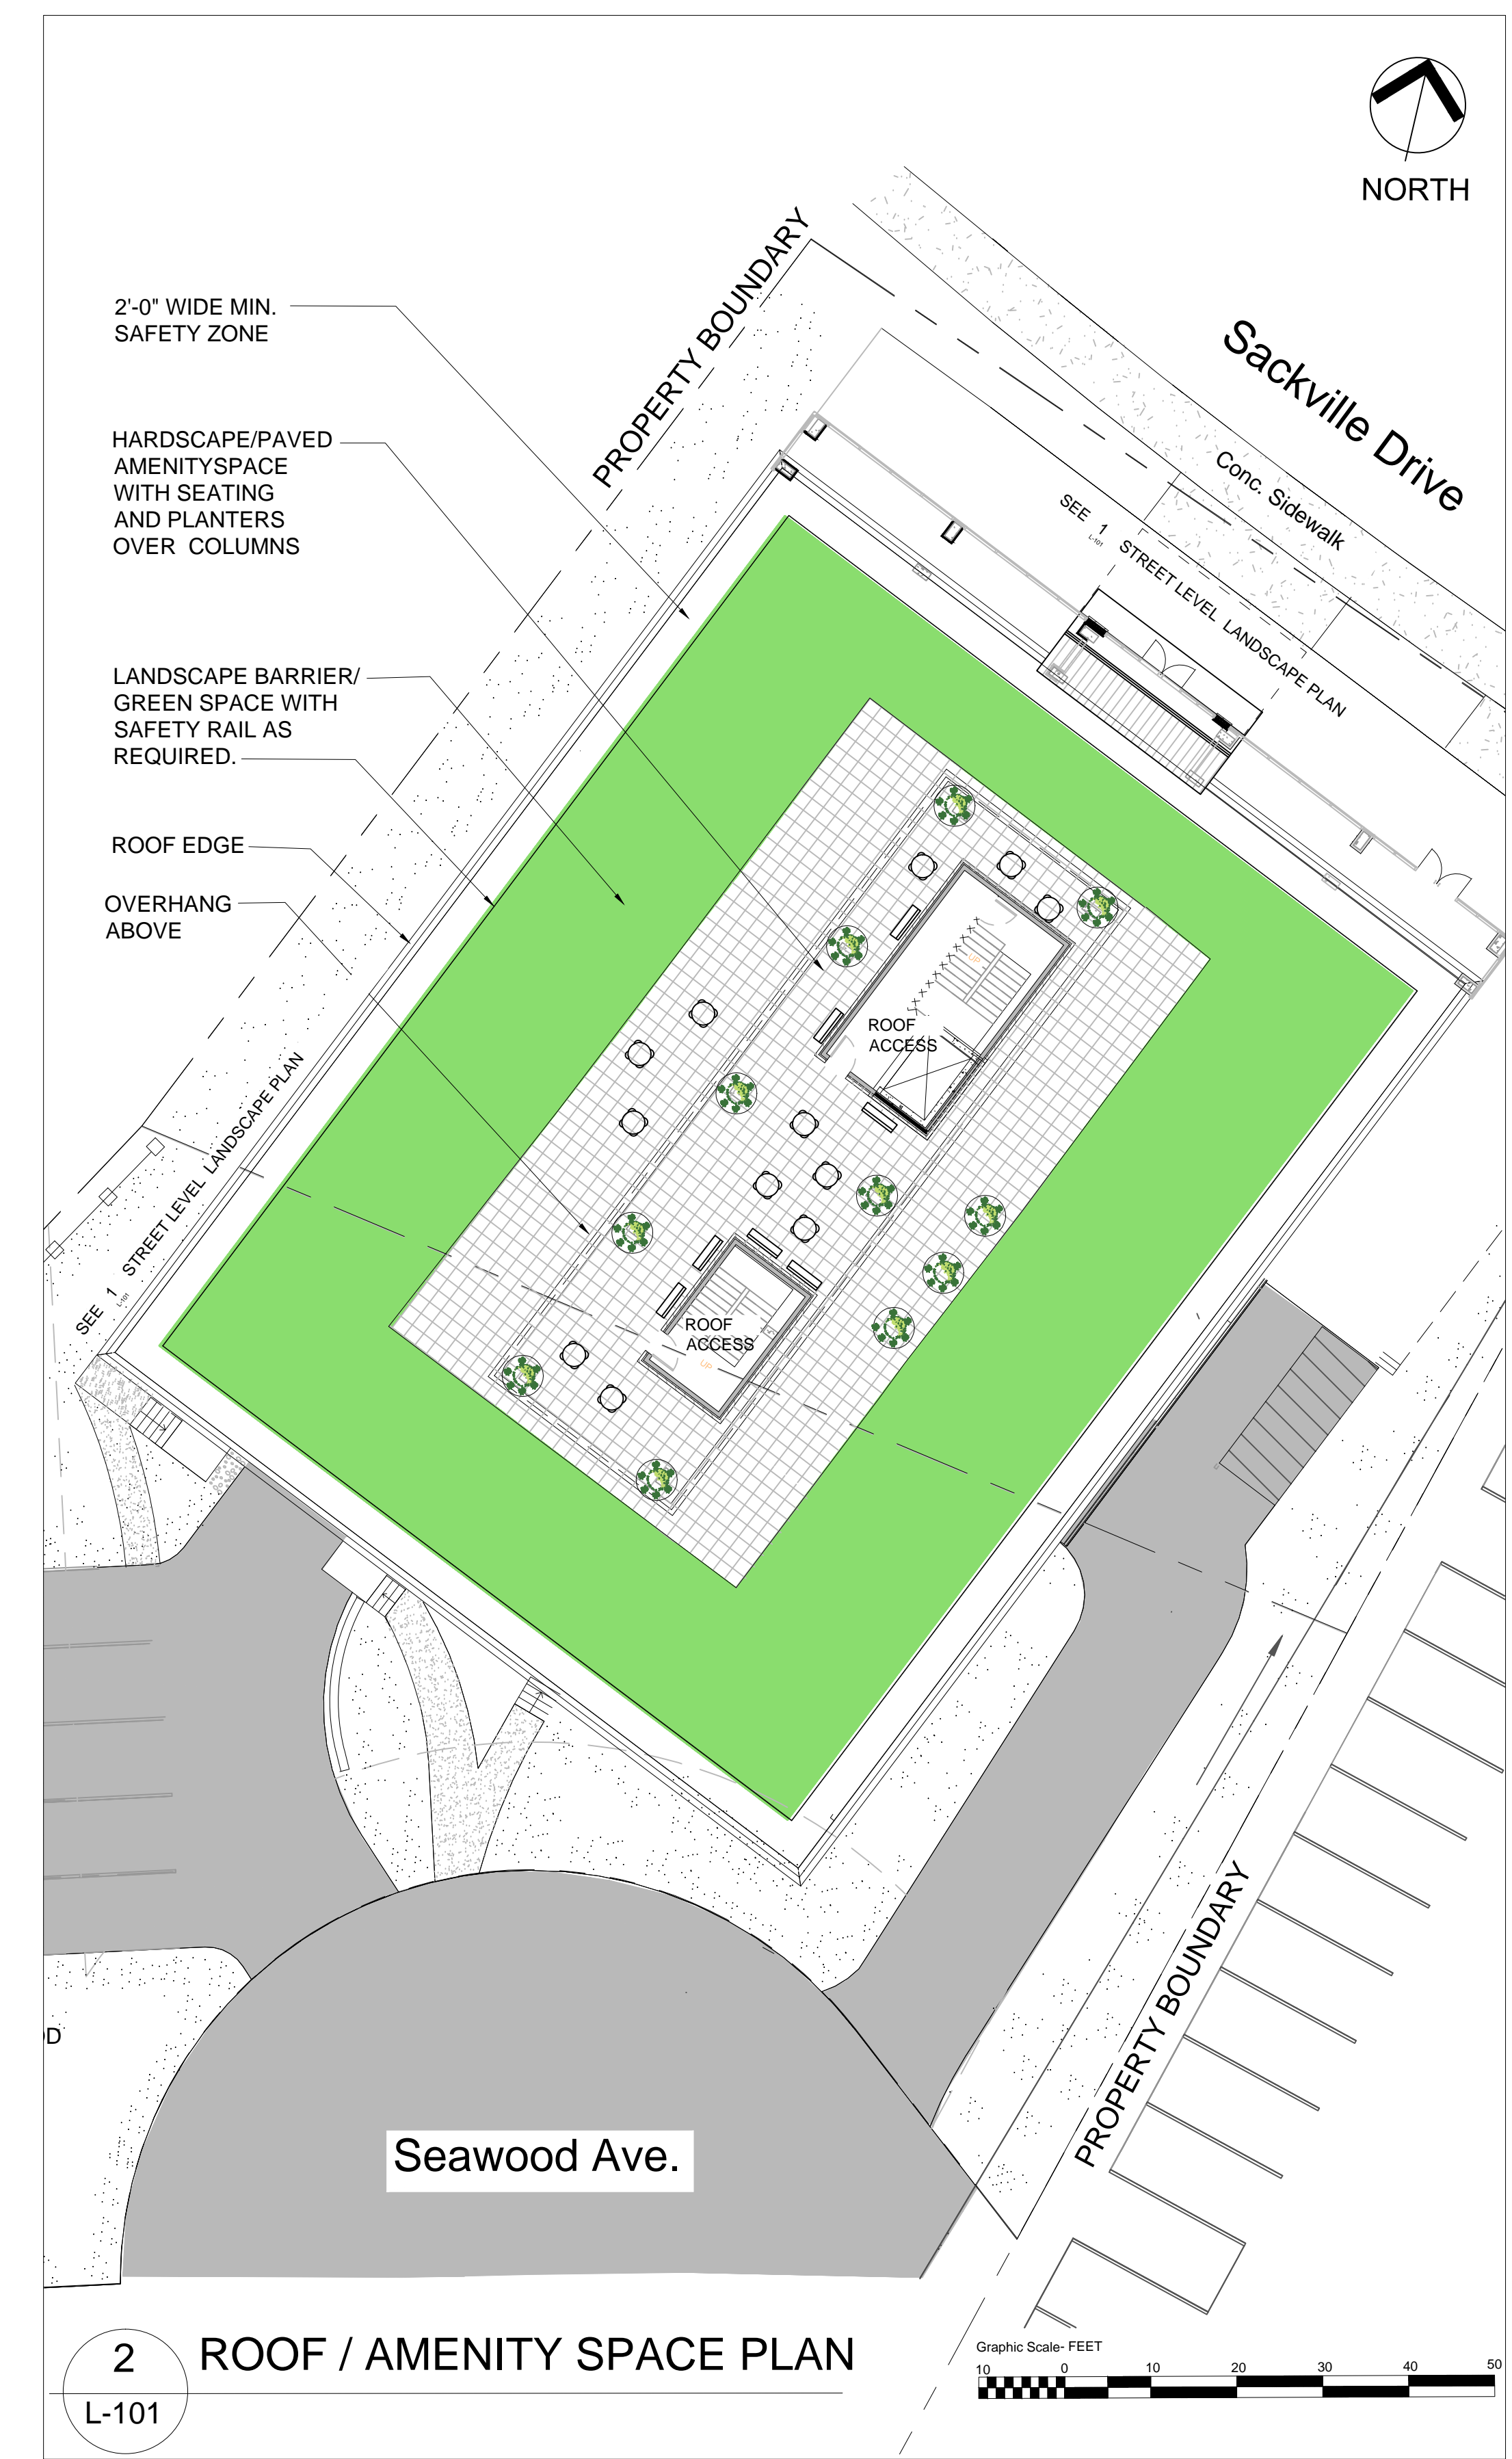

**2 ROOF / AMENITY SPACE PLAN**

L-101

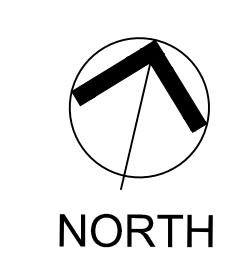

NORTH

CLIENT:

**Gordon Ratcliffe**  
**LANDSCAPE ARCHITECTS**  
 2055 Highway 329  
 The Lodge, Nova Scotia  
 Canada, B0J 1T0

TEL: (902) 478 - 3683  
 FAX: (902) 857 - 1108  
 gta@eastlink.ca

No.	Revision/Issue	Date
1	FOR REVIEW	2023/12/22

STAMP:

PROJECT:  
 498 SACKVILLE DRIVE  
 LOWER SACKVILLE,  
 NOVA SCOTIA

DRAWING:  
 LANDSCAPE PLAN

SCALE: AS NOTED	DWG. NO. <b>L-101</b>
DATE: DECEMBER 2023	
DRAWN BY: LG	