



Montague Development

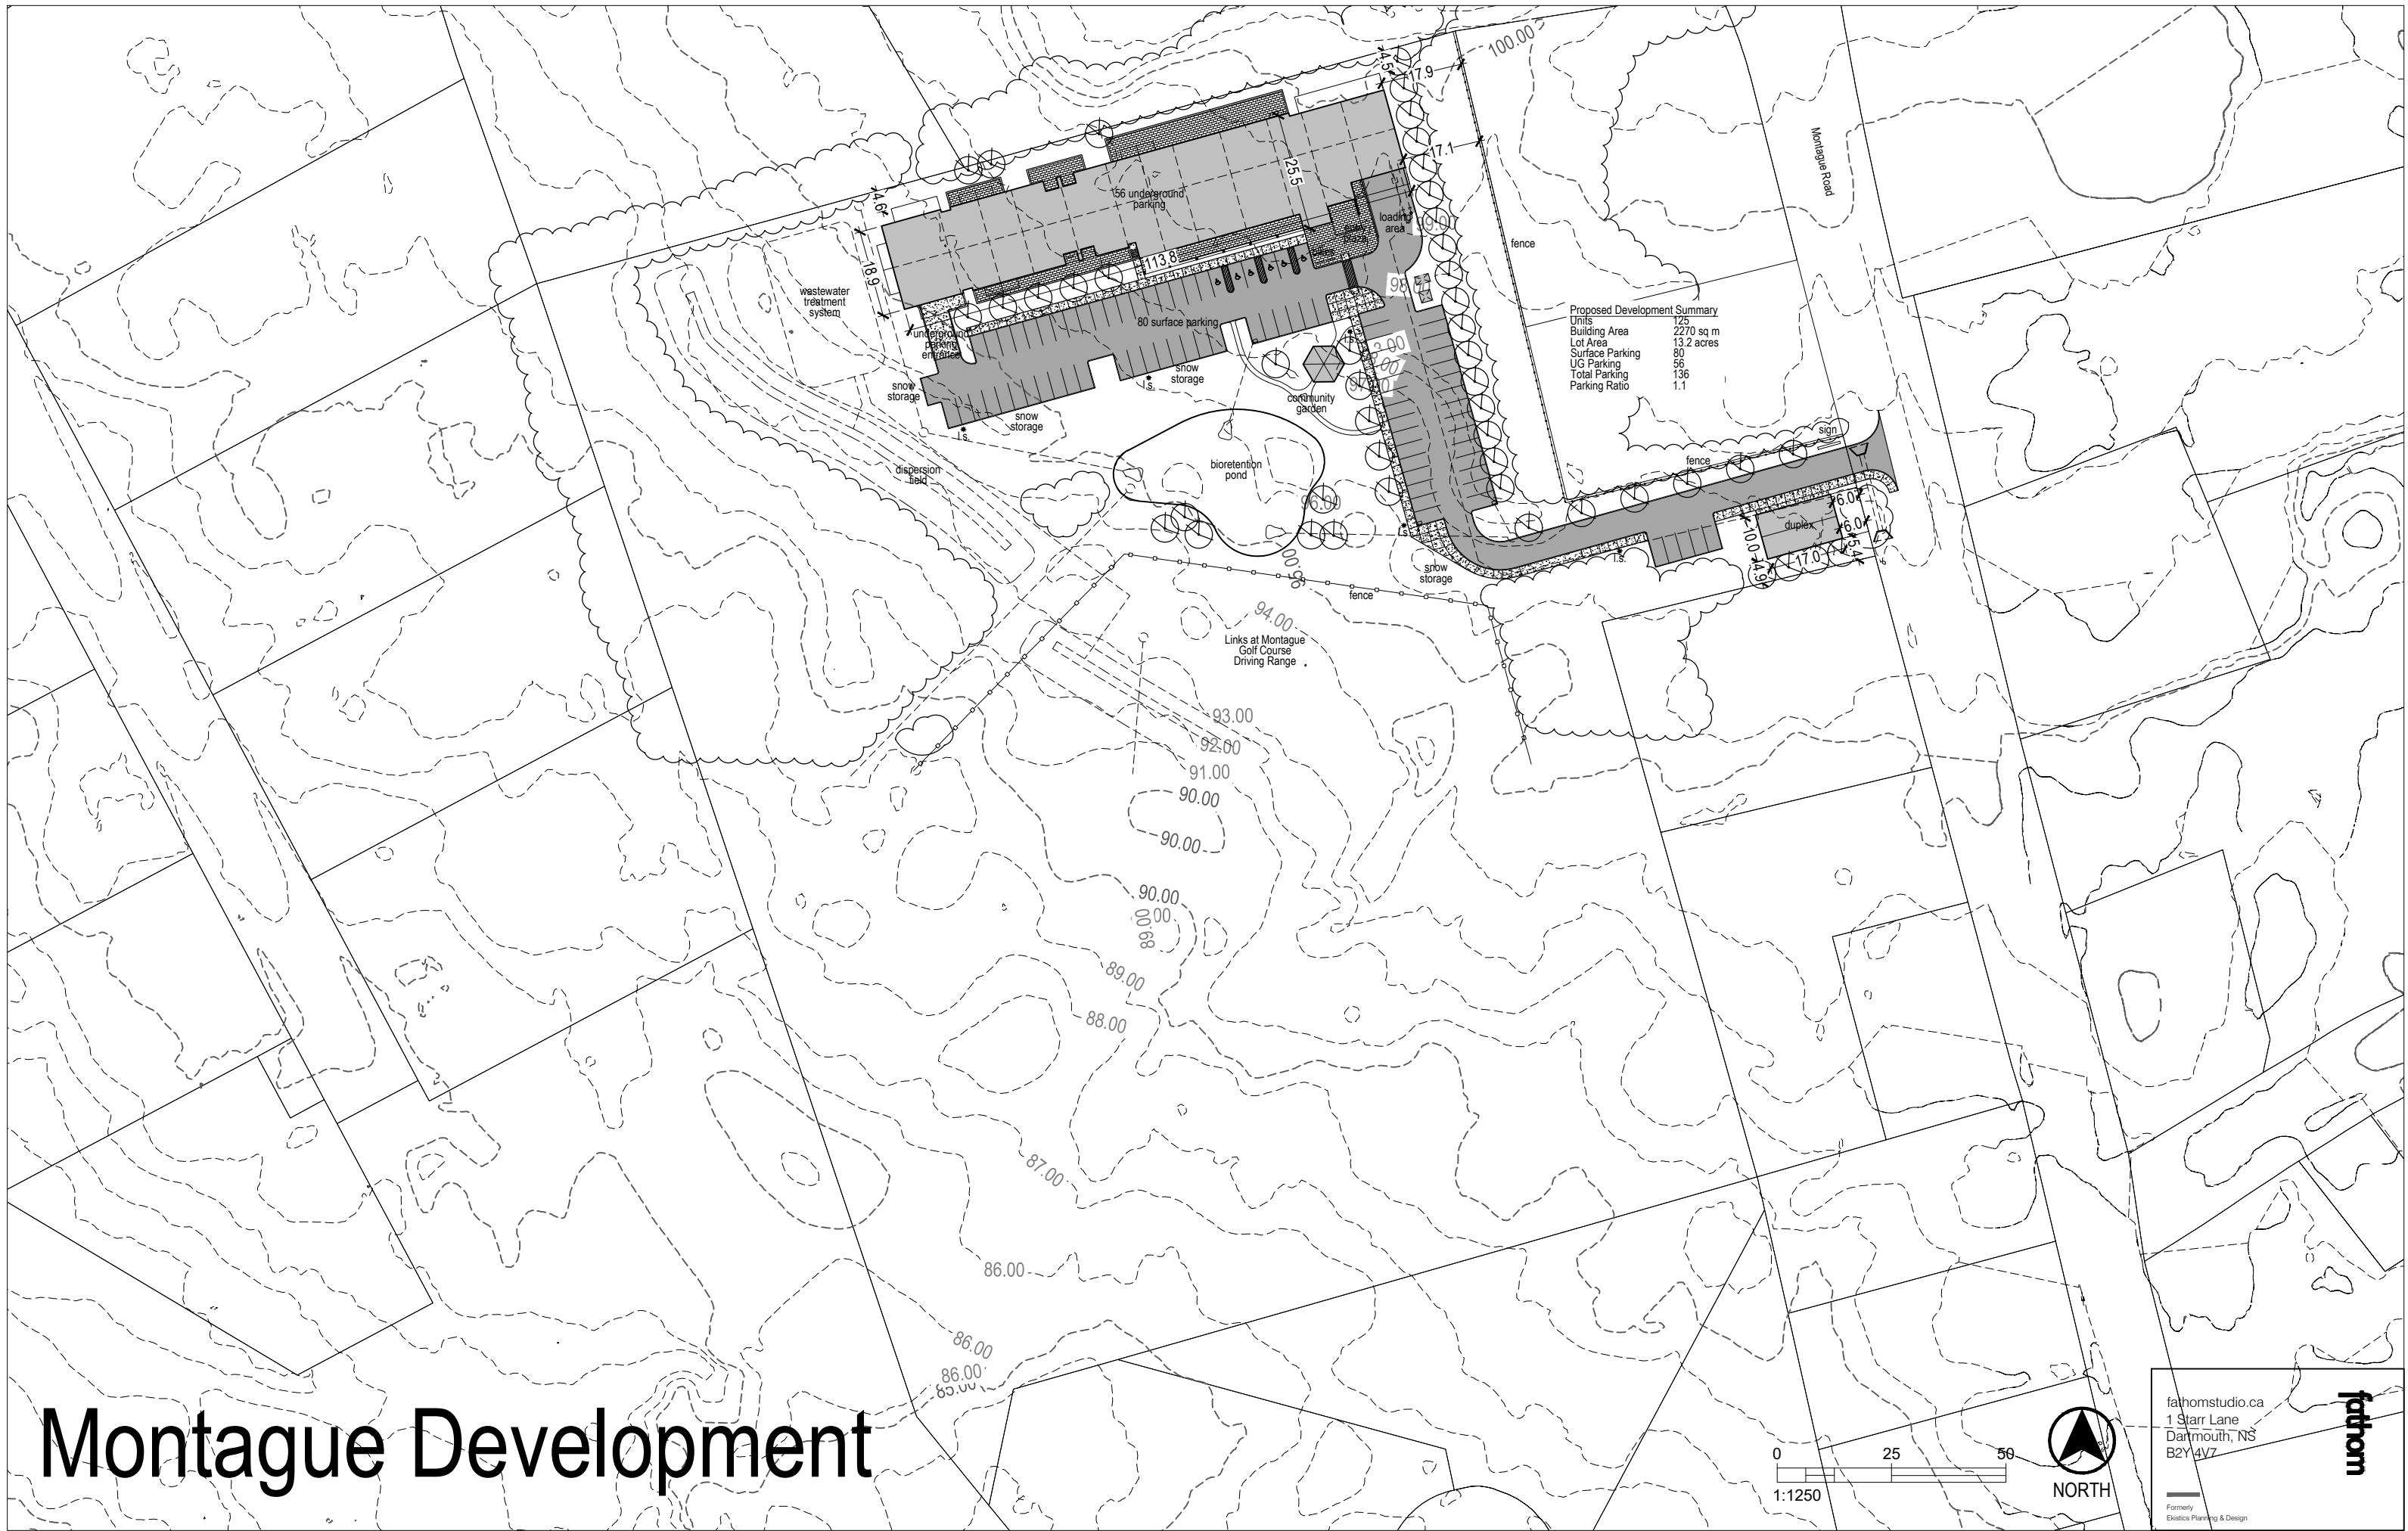

Proposed Development Summary

Units	125
Building Area	2270 sq m
Lot Area	13.2 acres
Surface Parking	80
UG Parking	56
Total Parking	136
Parking Ratio	1.1

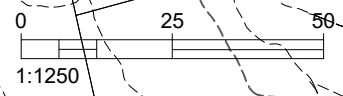

fathomstudio.ca
1 Starr Lane
Dartmouth, NS
B2Y 4V7

fathom

Formerly
Elixics Planning & Design