


ROOF 211'-1"	-
<u>TERRACE</u> 200'-9"	
TWELFTH FLOOR 190'-9"	2
ELEVENTH FLOOR 180'-9"	
TENTH FLOOR 170'-9"	
NINTH FLOOR 160'-9"	
EIGHTH FLOOR 150'-9"	
SEVENTH FLOOR 140'-9"	
SIXTH FLOOR 130'-9	
FIFTH FLOOR 120'-9	
120'-9" <u>FOURTH FLOOR</u> 110'-9"	
110'-9" THIRD FLOOR 100'-9"	i.
100'-9" <u>SECOND FLOOR</u> 90'-9"	
90'-9" GROUND FLOOR 80'-9"	1.
80'-9" PARKING ONE 72'-9"	28-18-
PARKING TWO 64'-9"m	
	en h
A grant	

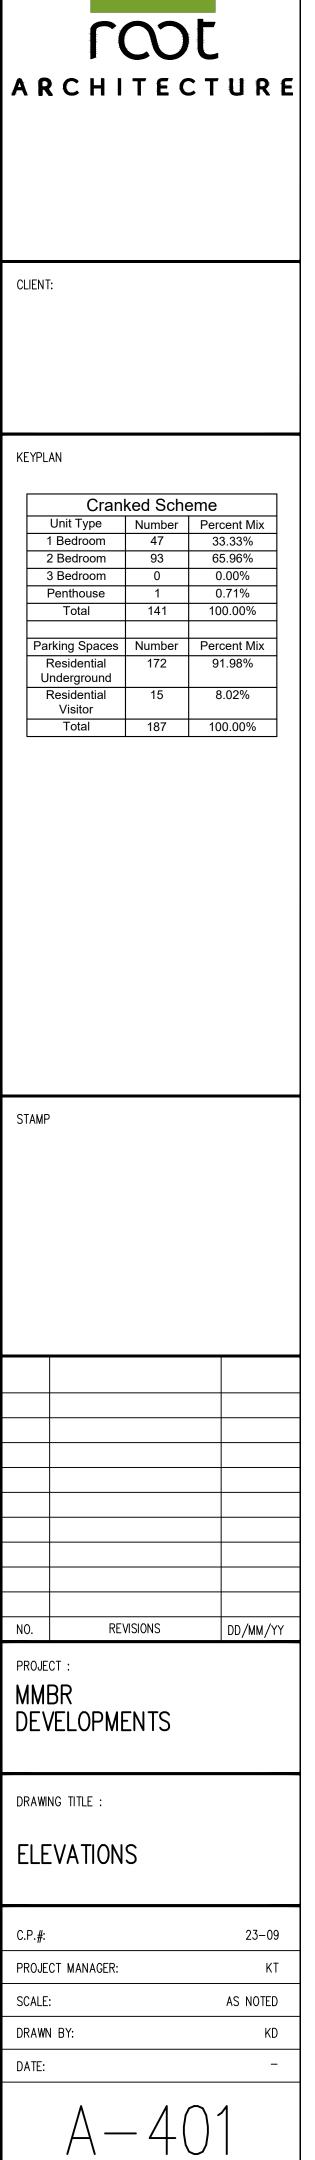




216'-3"	
	ROOF 211'-1"
	TERRACE 200'-9"
	TWELFTH FLOOR 190'-9"
	ELEVENTH FLOOR 180'-9"
	TENTH FLOOR 170'-9"
	NINTH FLOOR 160'-9"
	EIGHTH FLOOR 150'-9"
	SEVENTH FLOOR 140'-9"
	SIXTH FLOOR 130'-9"
	FIFTH FLOOR 120'-9"
	FOURTH FLOOR 110'-9"
	THIRD FLOOR 100'-9"
	SECOND FLOOR 90'-9"
	GROUND FLOOR 80'-9"
	PARKING ONE 72'-9"

	216'-3"
	ROO
	<u></u>
	TWELFTH FLOOP 190'-9
	ELEVENTH FLOOP
	NINTH FLOOP 160'-9
	EIGHTH FLOOP 150'-9
	SEVENTH FLOOP 140'-9
	SIXTH FLOOP 130'-9
	FIFTH FLOOP
	FIFTH FLOOP
	FOURTH FLOOP
	THIRD FLOOP
	SECOND FLOOP 90'-9
	GROUND FLOOP
	PARKING ON
	PARKING ON 72-9



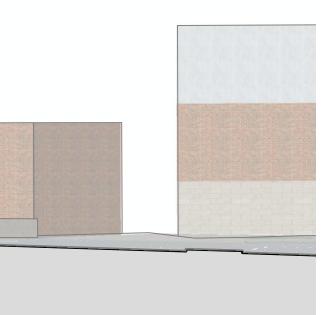

PARKING TWO 64'-9"m



### CLIENT:

#### KEYPLAN

Cranked Scheme		
Unit Type	Number	Percent Mix
1 Bedroom	47	33.33%
2 Bedroom	93	65.96%
3 Bedroom	0	0.00%
Penthouse	1	0.71%
Total	141	100.00%
Parking Spaces	Number	Percent Mix
Residential Underground	172	91.98%
Residential Visitor	15	8.02%
Total	187	100.00%

#### STAMP

NO. REVISIONS DD/MM/YY
PROJECT :

## MMBR DEVELOPMENTS

## DRAWING TITLE :

# ELEVATIONS

C.P.#:	23–09
PROJECT MANAGER:	KT
SCALE:	AS NOTED
DRAWN BY:	KD
DATE:	_

A - 402