


SCHEDULE B
SITE PLAN

173 & 175 ST. MARGARET'S BAY ROAD / PROPOSED SITE PLAN

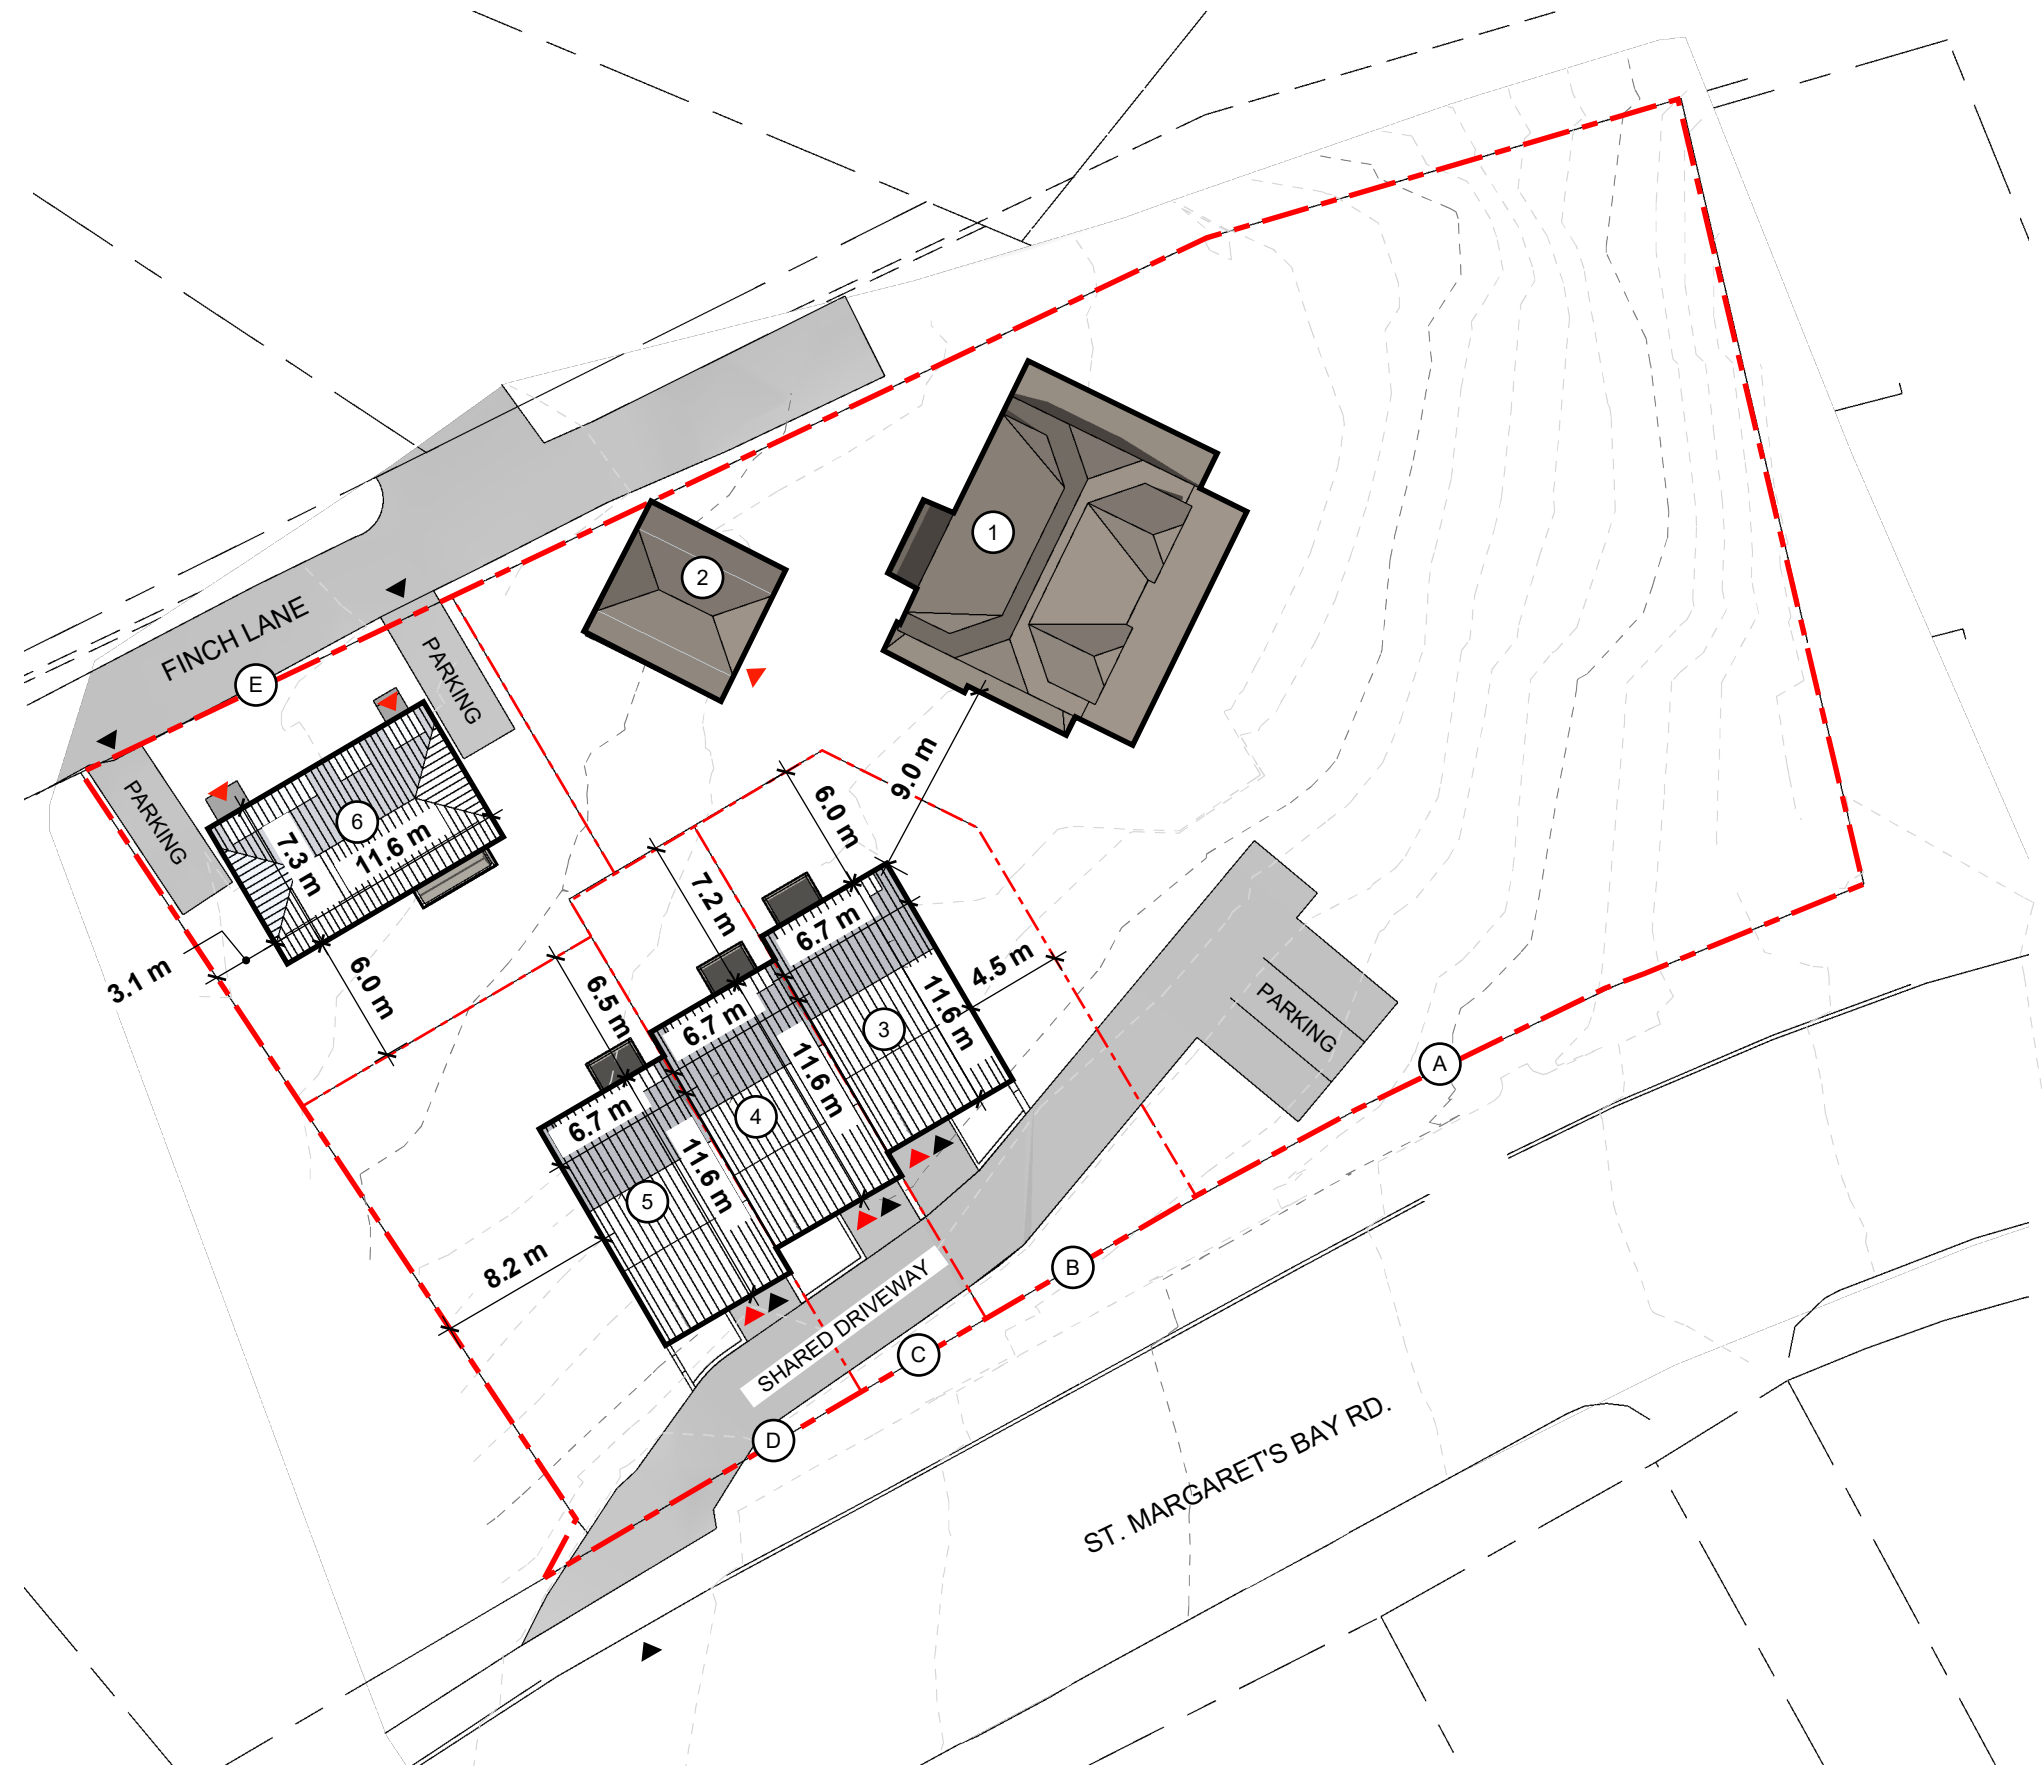


LEGEND

- - - - - PROPERTY BOUNDARY
- ▲ RESIDENTIAL ENTRANCE
- ▲ VEHICULAR ENTRANCE

LOT	LOT AREA*	BUILDING	BUILDING FOOTPRINT*	# OF STOREYS	PARKING COUNT	UNIT COUNT
A	19,270 SF	1	TBC (EXISTING)	2	2	2
		2	TBC (EXISTING)	1	1	1
B	3,060	3	840 SF	3	1	1
C	1,920	4	840	3	1	1
D	3,950	5	840	3	1	1
E	3,440	6	910	2	2	2
TOTAL:					8	8

SCALE

1:350

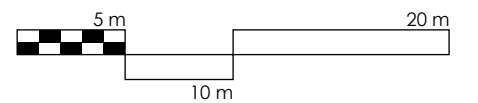

NOTES

- SITE SUBJECT TO SURVEY. PROPERTY LINES AND TOPOGRAPHIC FEATURES ARE APPROXIMATE ONLY
- *ALL AREAS APPROXIMATE ONLY; TO BE CONFIRMED ON SITE

