


SCHEDULE C
MASSING, ELEVATIONS, & FLOOR PLANS

173 & 175 ST. MARGARET'S BAY ROAD / PROPOSED BUILDING MASSING

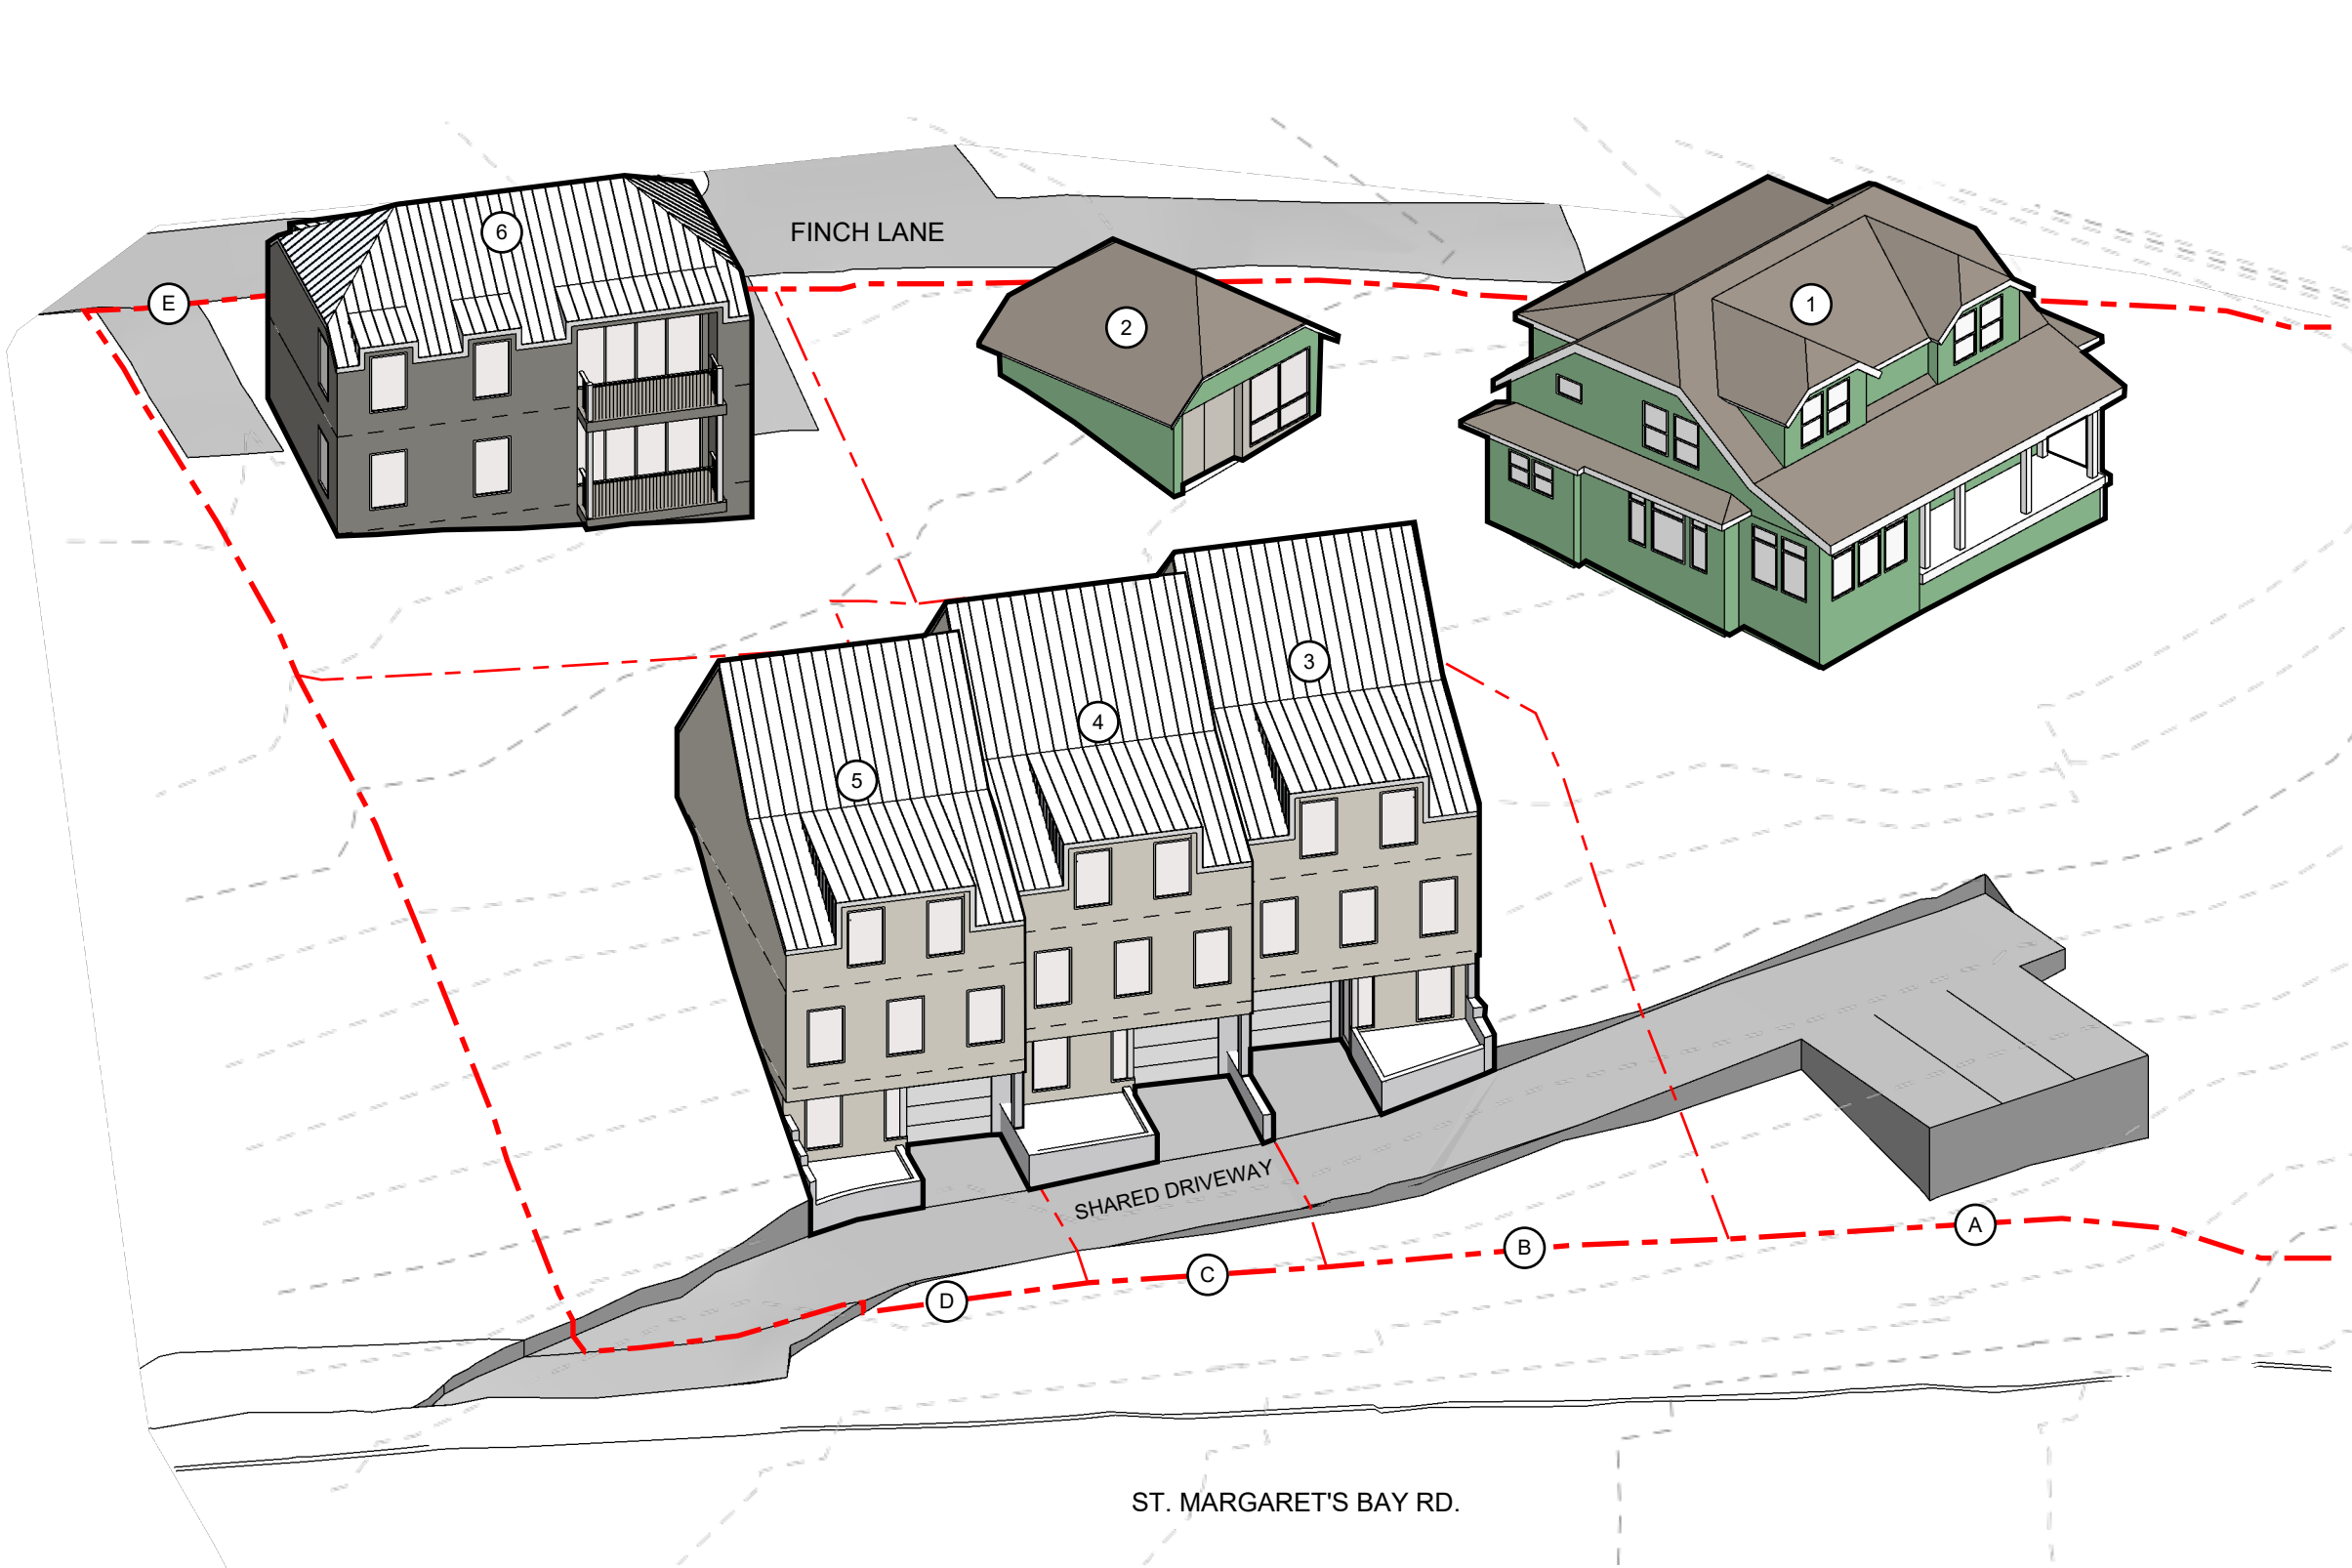

LEGEND

- - - - - PROPERTY BOUNDARY
- ▲ RESIDENTIAL ENTRANCE
- ▲ VEHICULAR ENTRANCE


LOT	LOT AREA*	BUILDING	BUILDING FOOTPRINT*	# OF STOREYS	PARKING COUNT	UNIT COUNT
A	19,270 SF	1	TBC (EXISTING)	2	2	2
		2	TBC (EXISTING)	1	1	1
B	3,060	3	840 SF	3	1	1
C	1,920	4	840	3	1	1
D	3,950	5	840	3	1	1
E	3,440	6	910	2	2	2
TOTAL:					8	8

NOTES

- SITE SUBJECT TO SURVEY. PROPERTY LINES AND TOPOGRAPHIC FEATURES ARE APPROXIMATE ONLY
- *ALL AREAS APPROXIMATE ONLY; TO BE CONFIRMED ON SITE



173 & 175 ST. MARGARET'S BAY ROAD / PROPOSED BUILDING MASSING

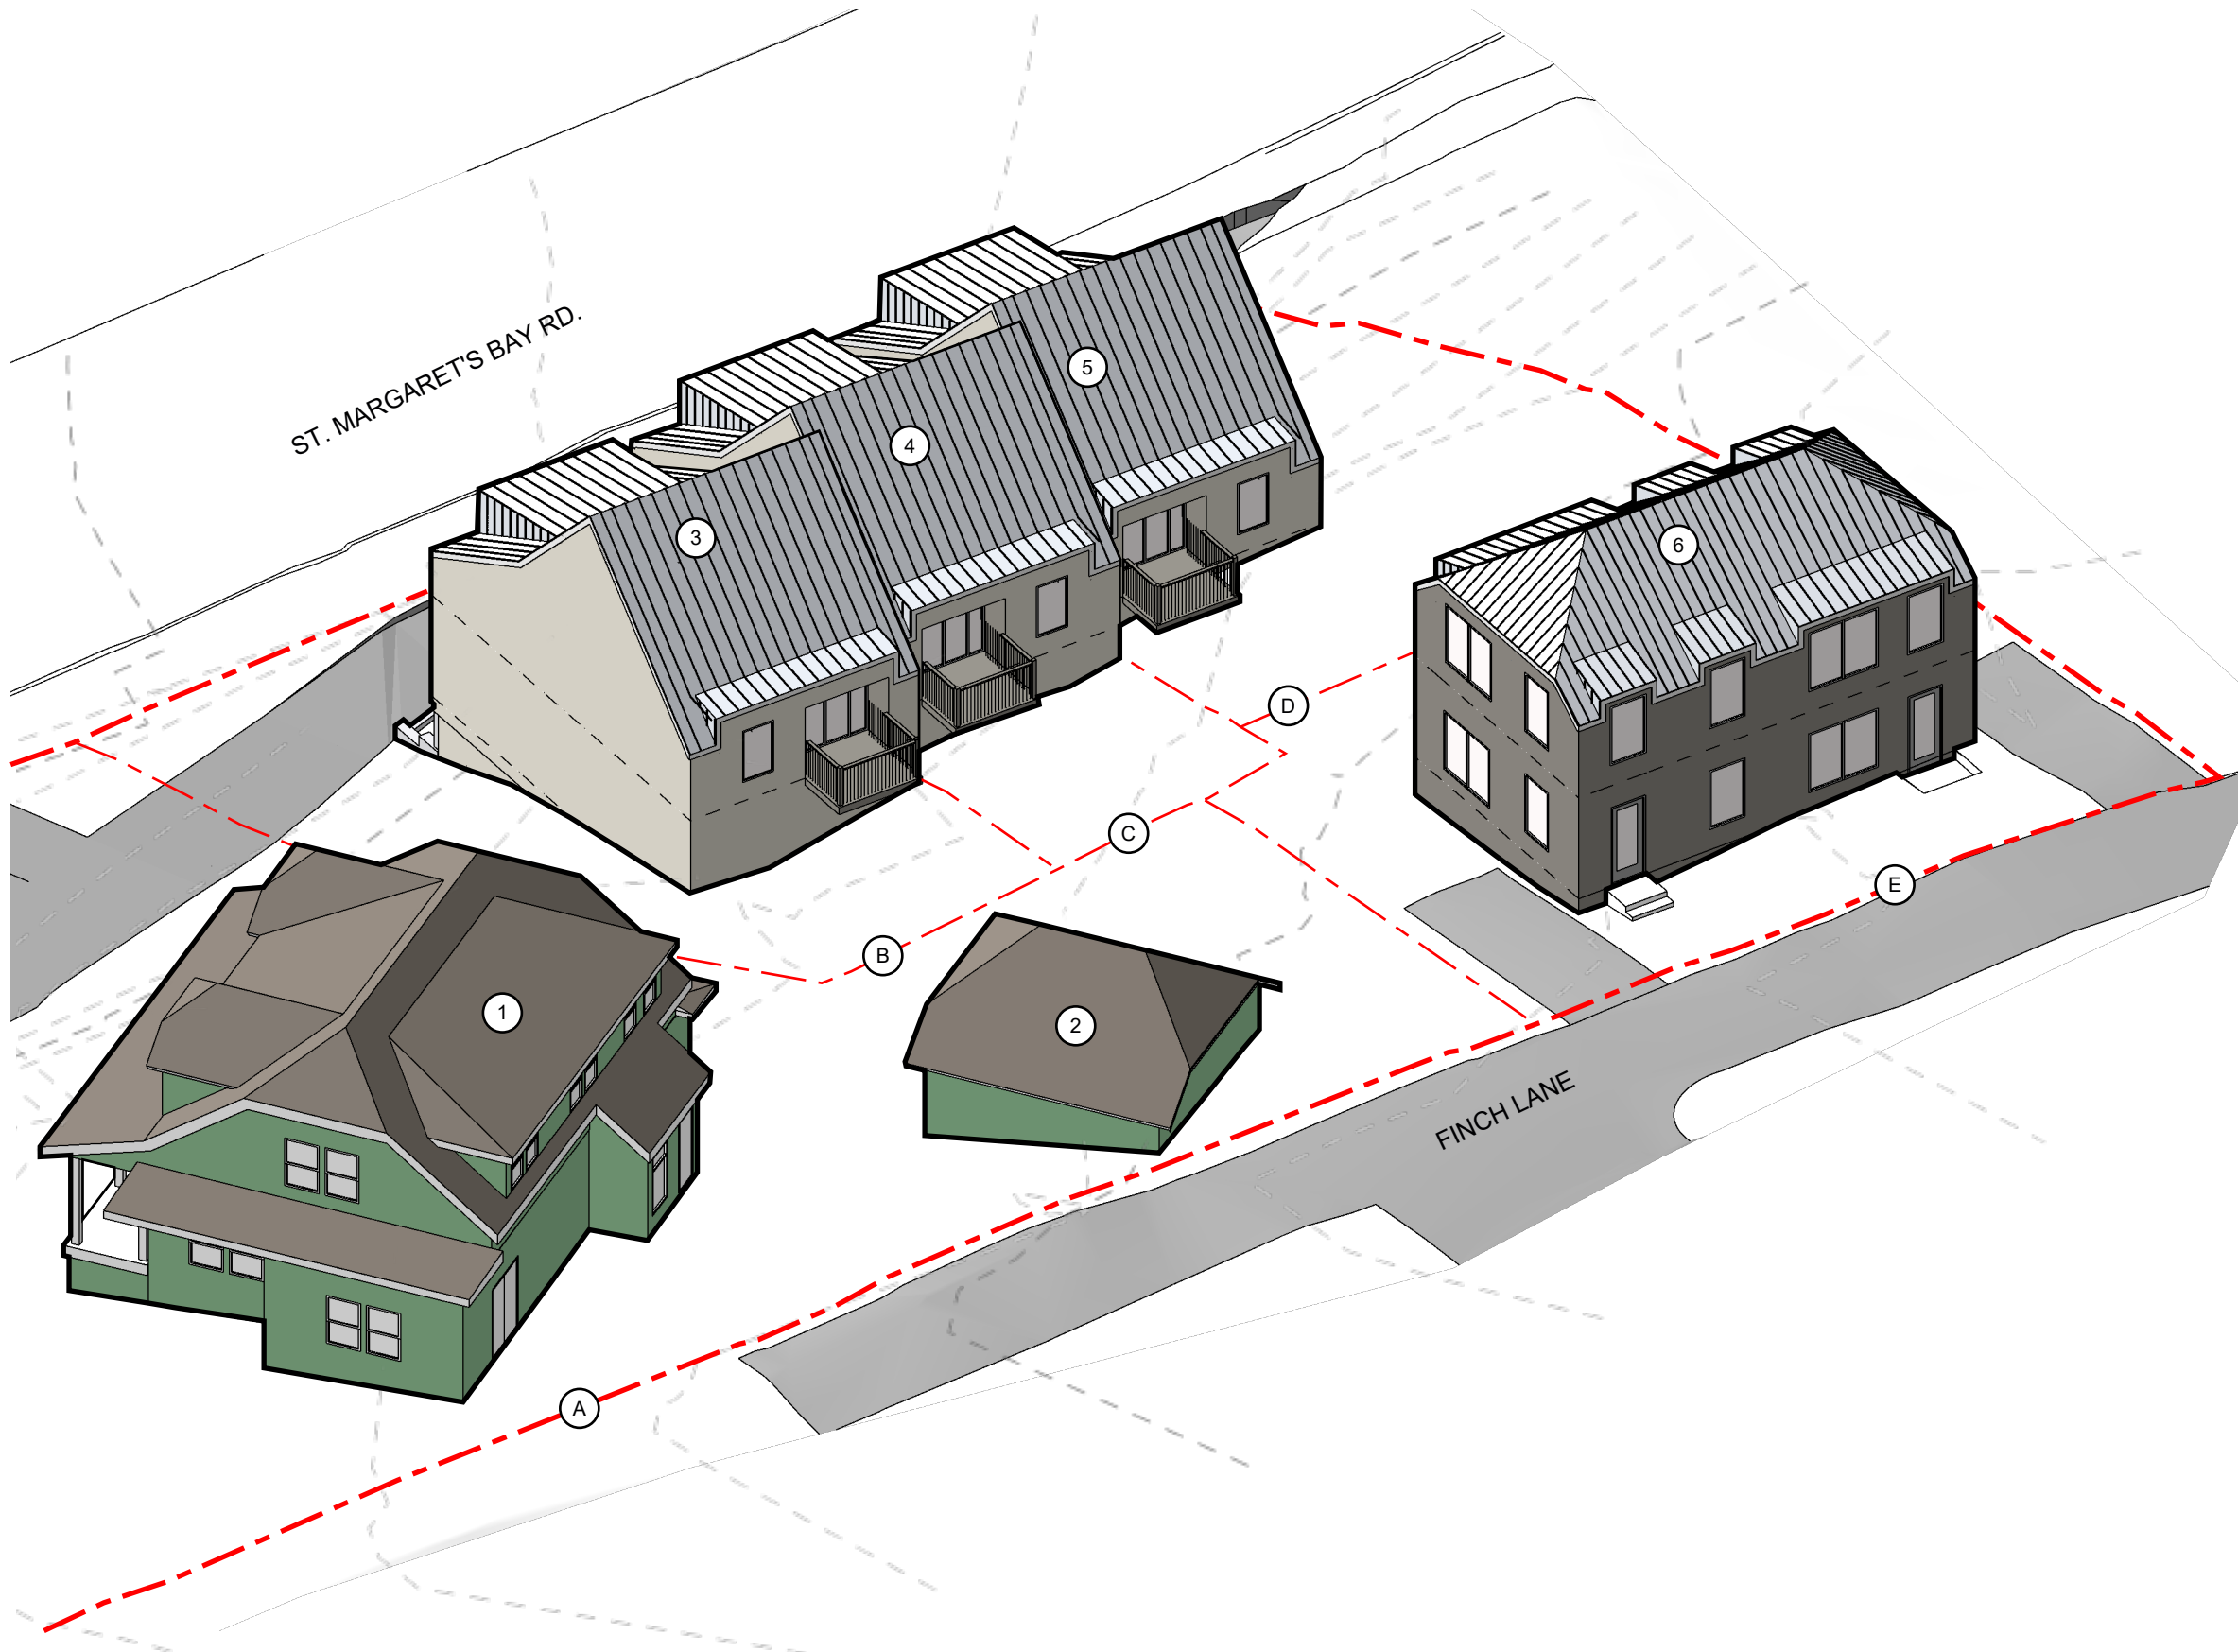

LEGEND

- - - - - PROPERTY BOUNDARY
- ▲ RESIDENTIAL ENTRANCE
- ▲ VEHICULAR ENTRANCE


LOT	LOT AREA*	BUILDING	BUILDING FOOTPRINT*	# OF STOREYS	PARKING COUNT	UNIT COUNT
A	19,270 SF	1	TBC (EXISTING)	2	2	2
		2	TBC (EXISTING)	1	1	1
B	3,060	3	840 SF	3	1	1
C	1,920	4	840	3	1	1
D	3,950	5	840	3	1	1
E	3,440	6	910	2	2	2
TOTAL:					8	8

NOTES


- SITE SUBJECT TO SURVEY. PROPERTY LINES AND TOPOGRAPHIC FEATURES ARE APPROXIMATE ONLY
- *ALL AREAS APPROXIMATE ONLY; TO BE CONFIRMED ON SITE




173 & 175 ST. MARGARET'S BAY ROAD / BUILDING 2 (MICROSUITE) ELEVATIONS

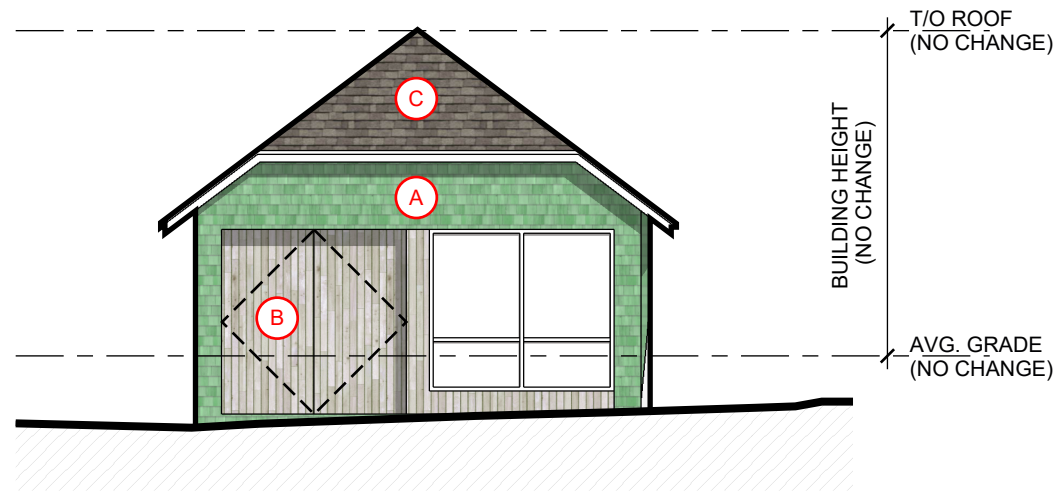


SOUTH ELEVATION

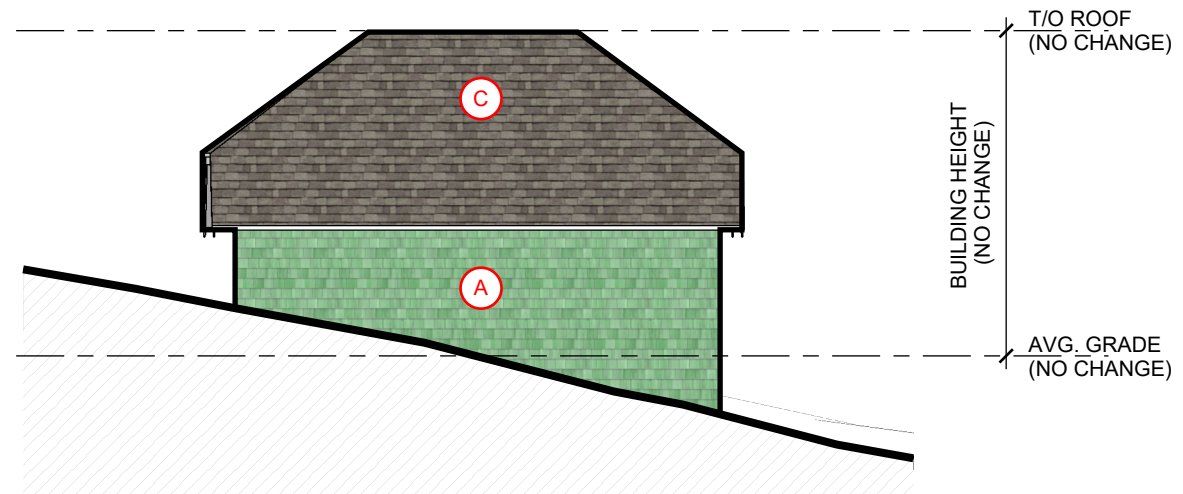

WEST ELEVATION

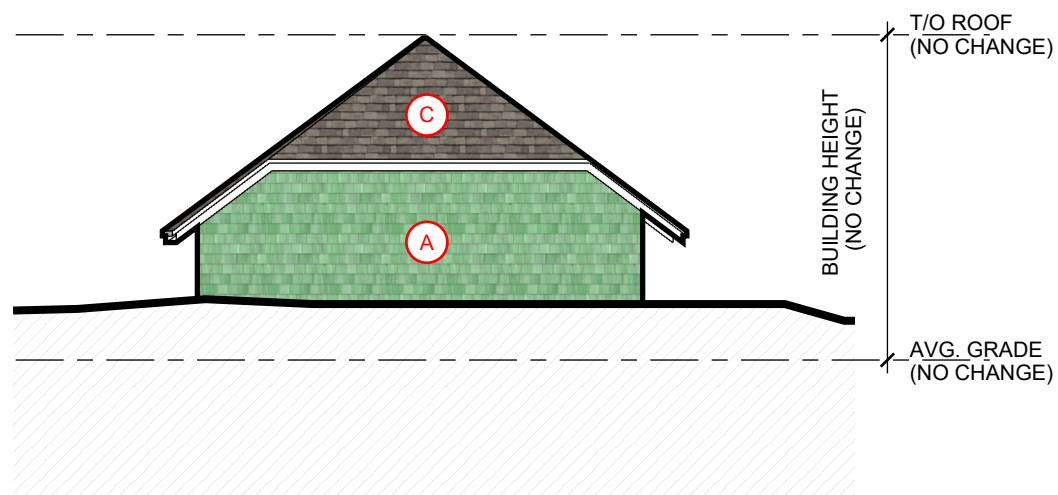

NORTH ELEVATION

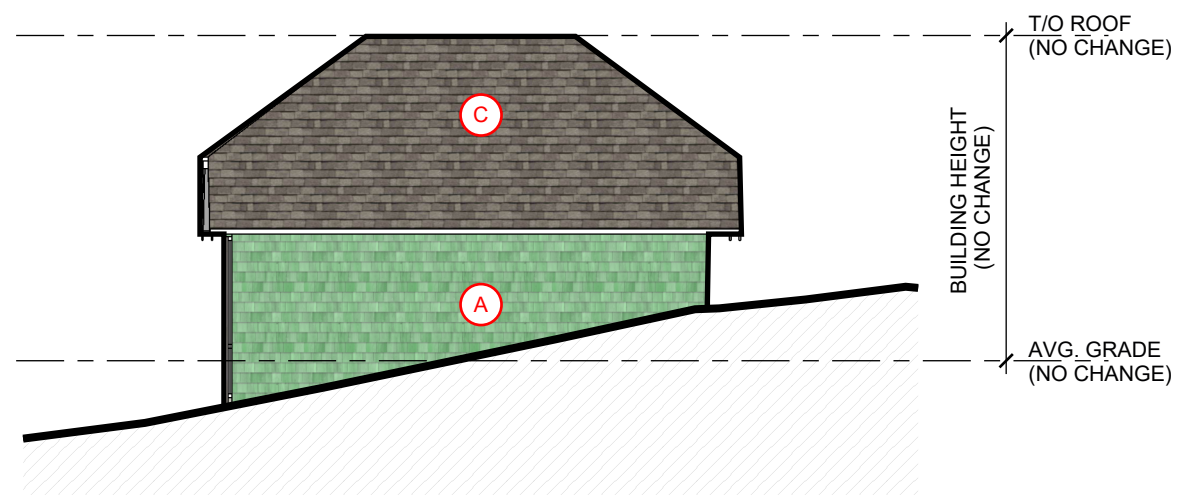


EAST ELEVATION

MATERIAL LEGEND

- (A) CEDAR SHINGLES OR SIM.; COLOUR TO MATCH THE CRAIGMORE
- (B) WOOD SIDING OR SIM.
- (C) ASPHALT SHINGLES

SCALE

1:100

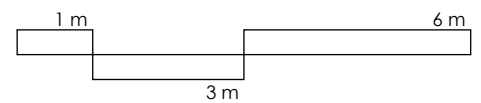


NOTES


- SITE SUBJECT TO SURVEY. PROPERTY LINES AND TOPOGRAPHIC FEATURES ARE APPROXIMATE ONLY
- *ALL AREAS APPROXIMATE ONLY; TO BE CONFIRMED ON SITE




173 & 175 ST. MARGARET'S BAY ROAD / BUILDINGS 3-5 (TOWNHOME) ELEVATIONS

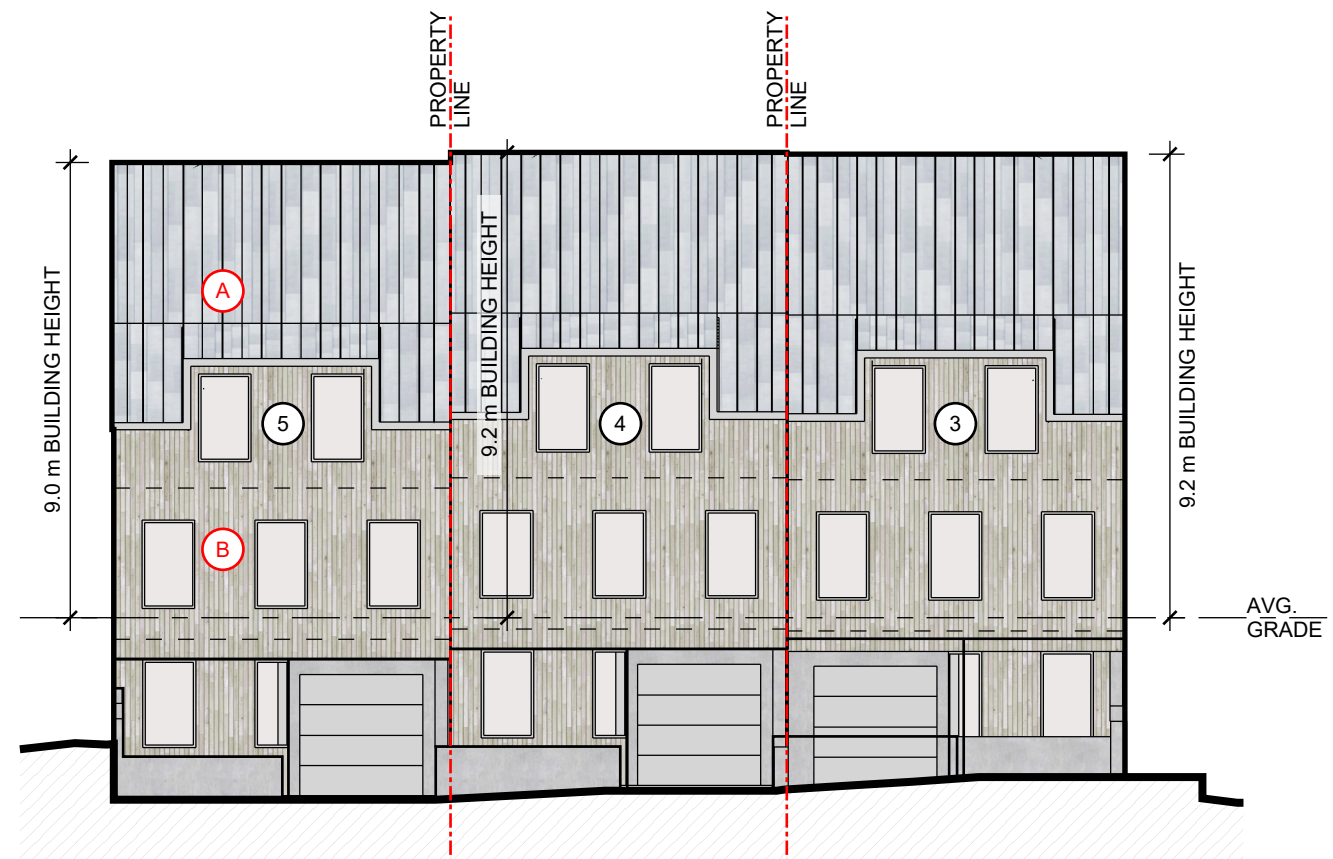


SOUTH ELEVATION

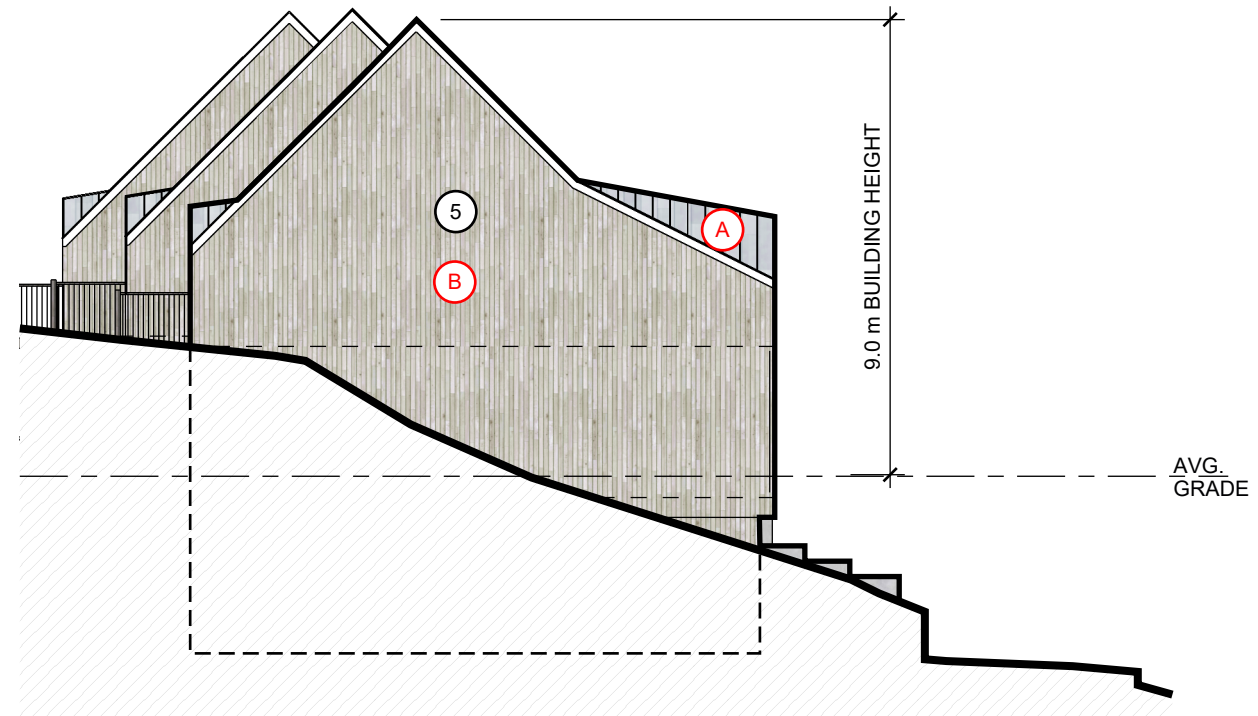

WEST ELEVATION

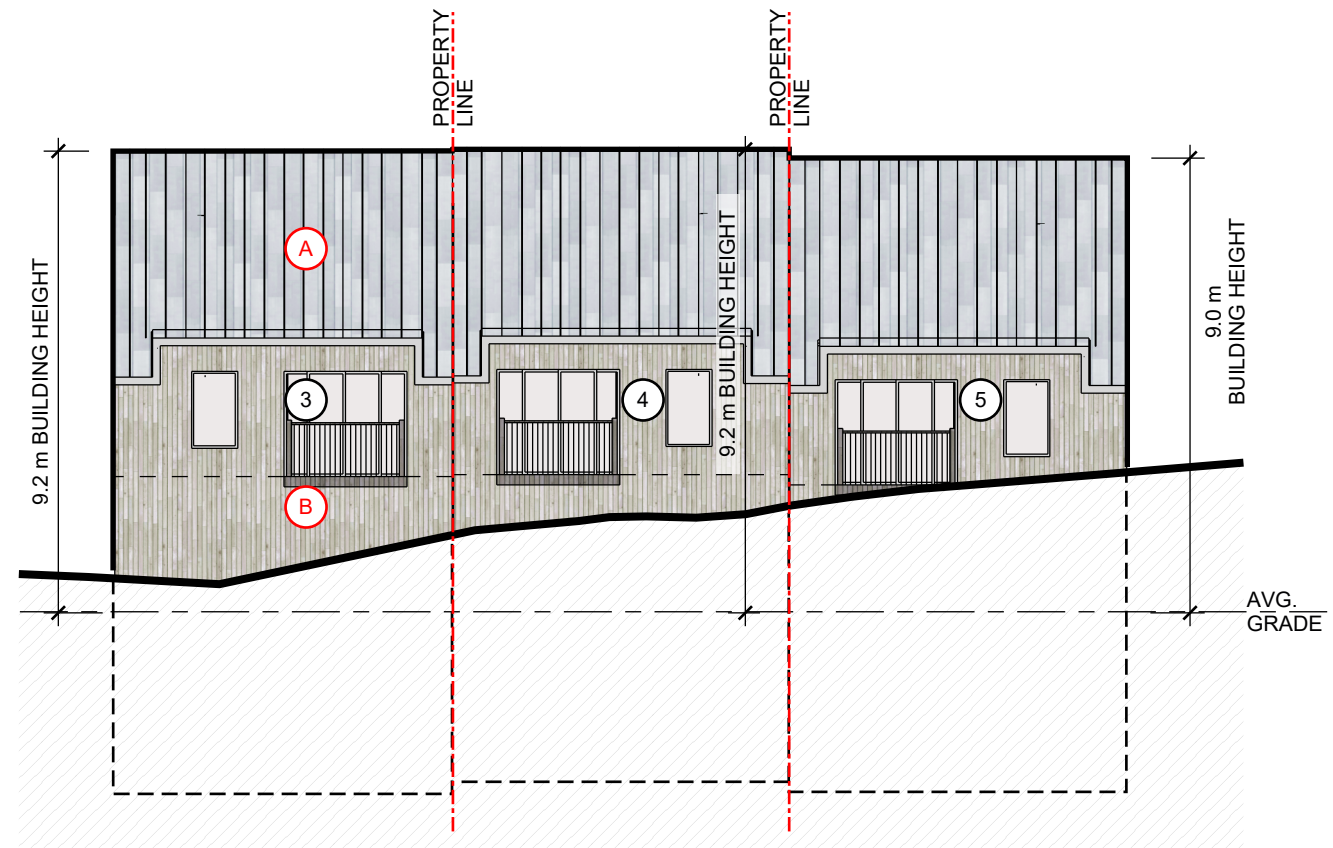

NORTH ELEVATION

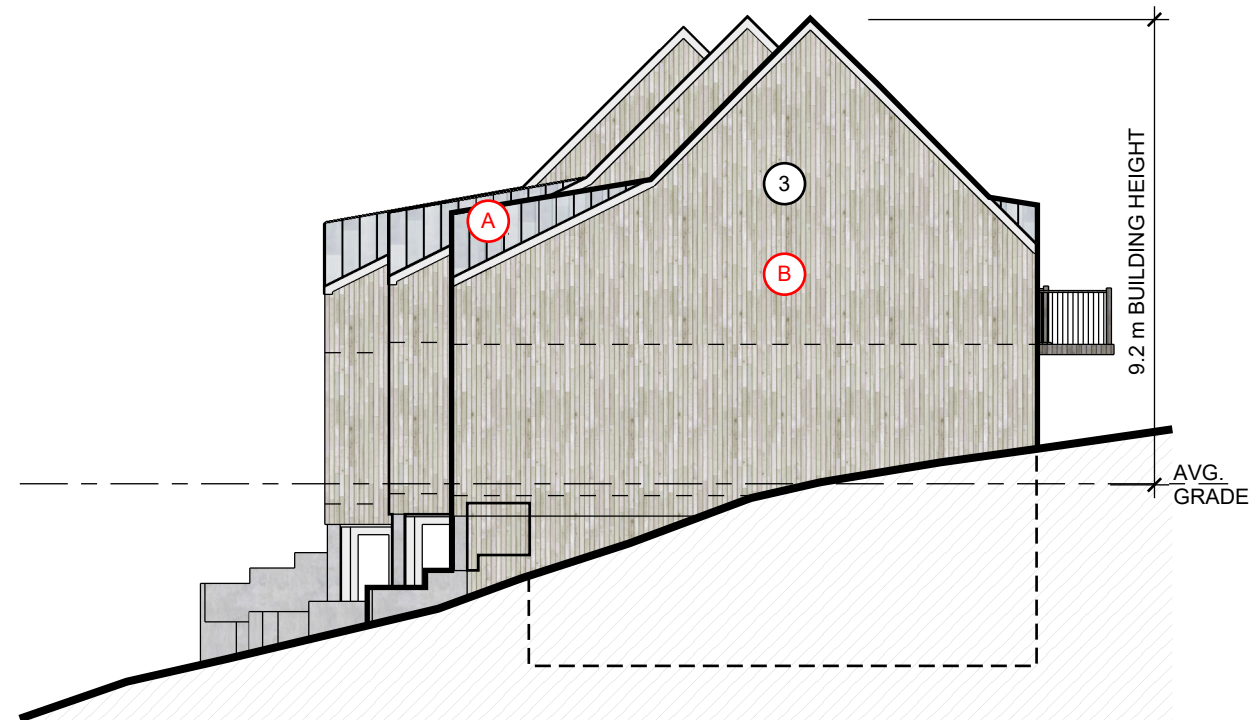


EAST ELEVATION

MATERIAL LEGEND

- (A) METAL ROOFING
- (B) WOOD SIDING OR SIM.

SCALE

1:150

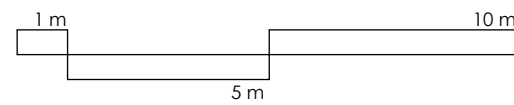

NOTES


- SITE SUBJECT TO SURVEY. PROPERTY LINES AND TOPOGRAPHIC FEATURES ARE APPROXIMATE ONLY
- *ALL AREAS APPROXIMATE ONLY; TO BE CONFIRMED ON SITE




173 & 175 ST. MARGARET'S BAY ROAD / BUILDING 6 (DUPLEX) ELEVATIONS

MATERIAL LEGEND


- A METAL ROOFING
- B WOOD SIDING OR SIM.

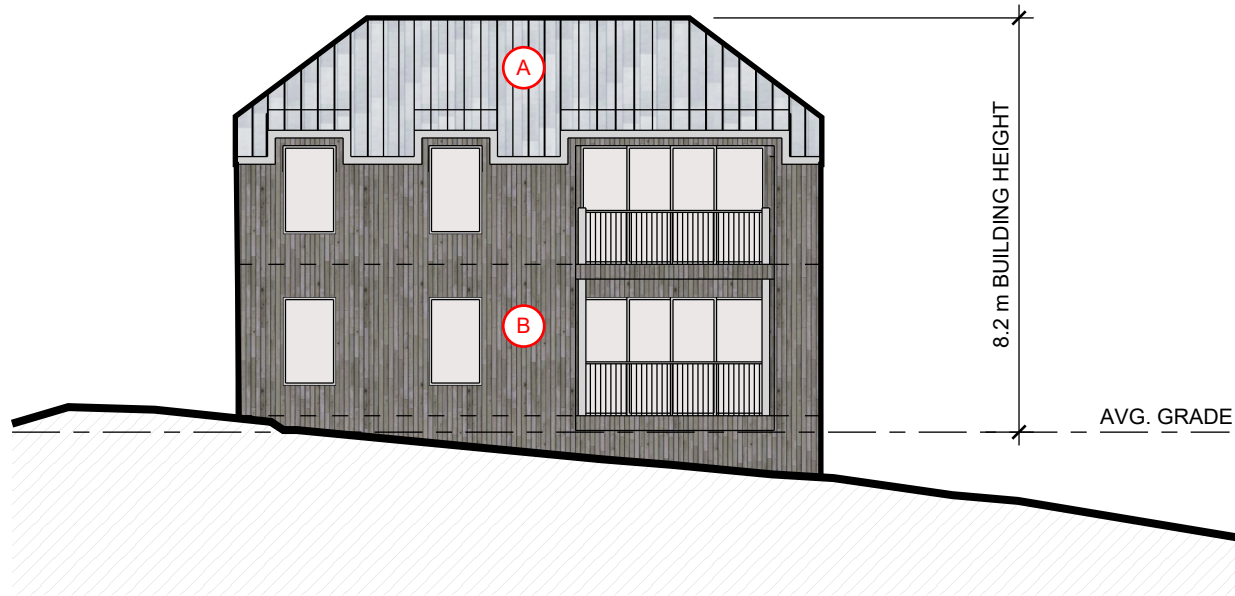


SOUTH ELEVATION

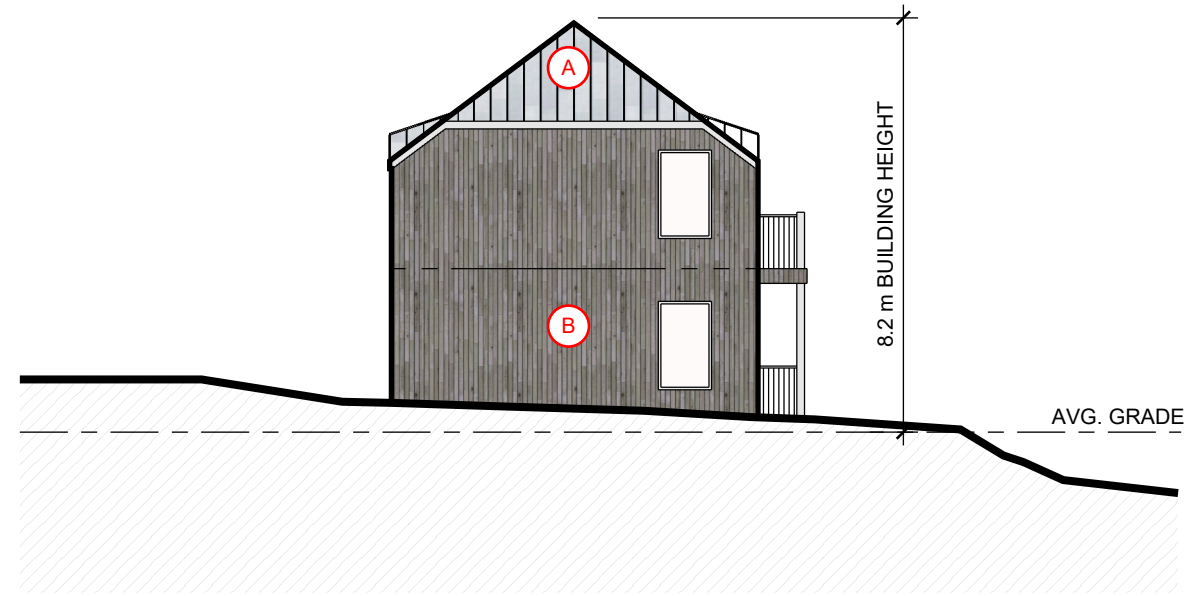

WEST ELEVATION

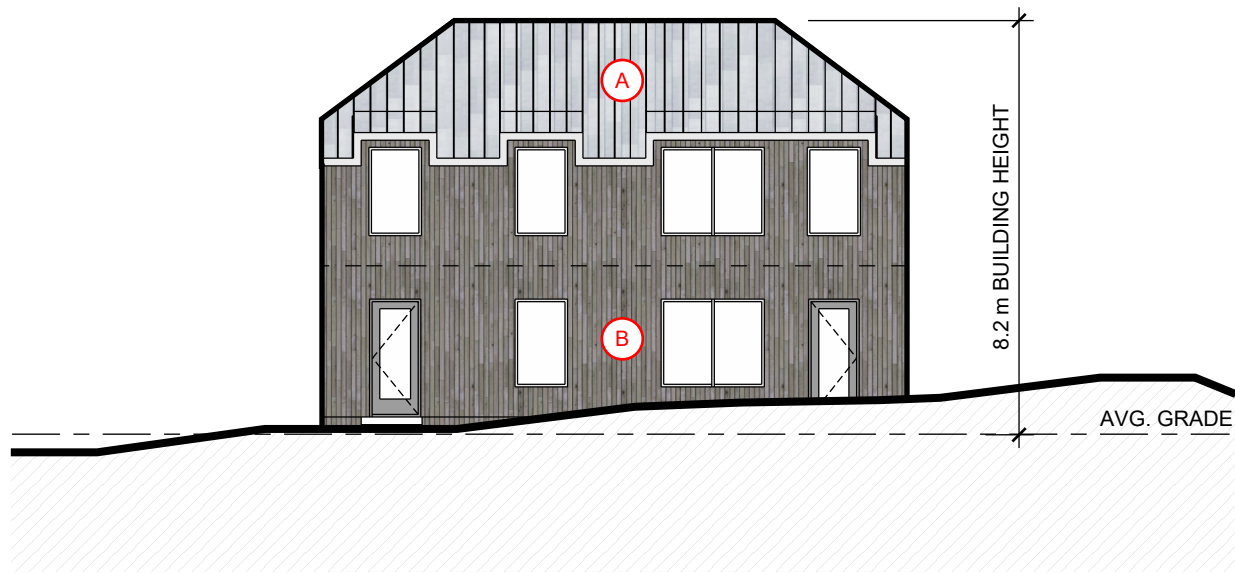


NORTH ELEVATION

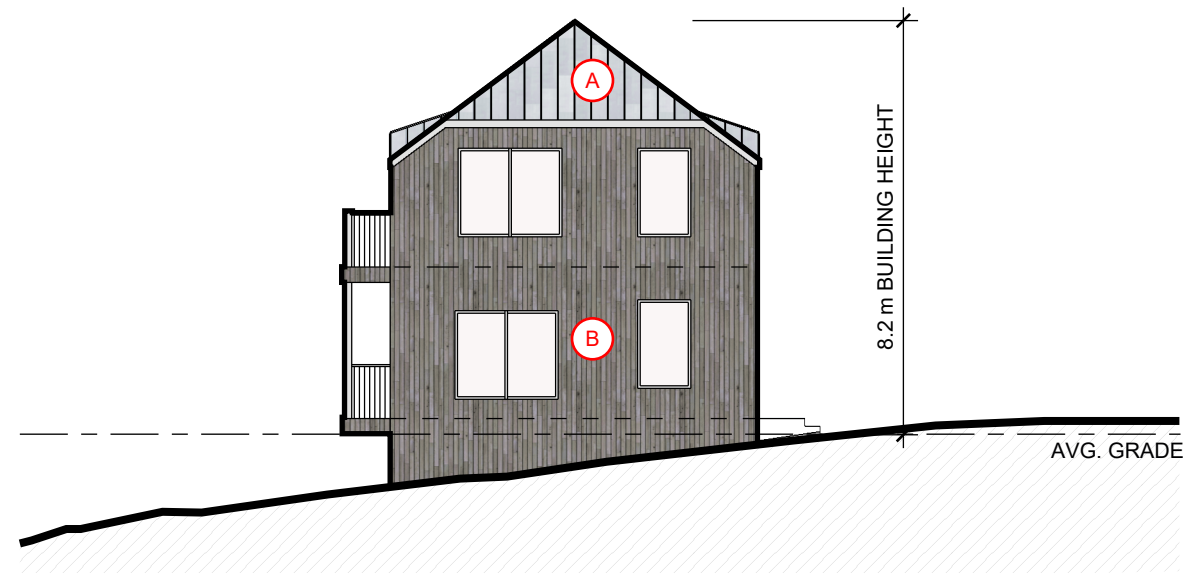

EAST ELEVATION

SCALE

1:150

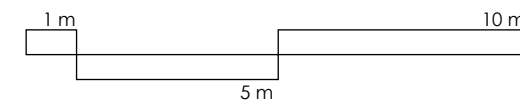


NOTES

- SITE SUBJECT TO SURVEY. PROPERTY LINES AND TOPOGRAPHIC FEATURES ARE APPROXIMATE ONLY
- *ALL AREAS APPROXIMATE ONLY; TO BE CONFIRMED ON SITE





173 & 175 ST. MARGARET'S BAY ROAD / HERITAGE BUILDING FLOOR PLANS

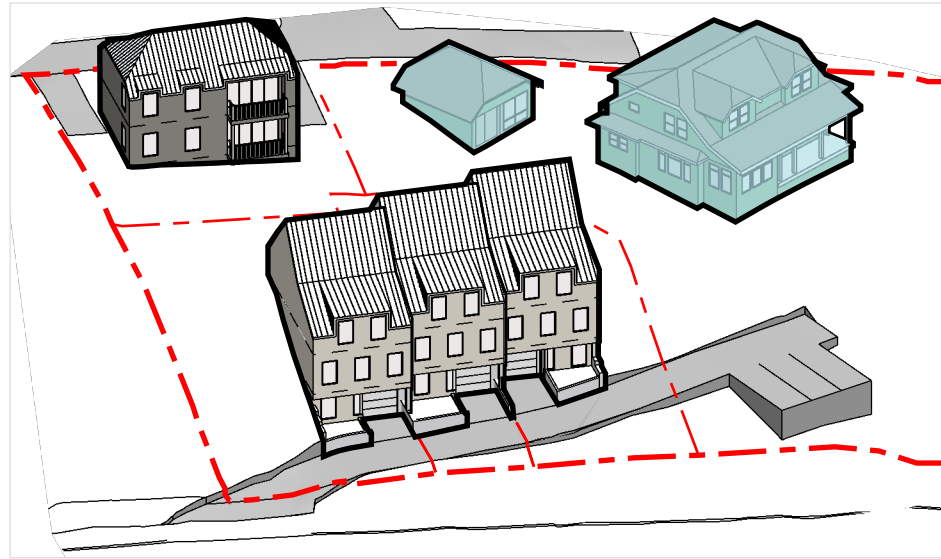

LEGEND

- - - - - PROPERTY BOUNDARY
- ▲ RESIDENTIAL ENTRANCE
- ▲ VEHICULAR ENTRANCE

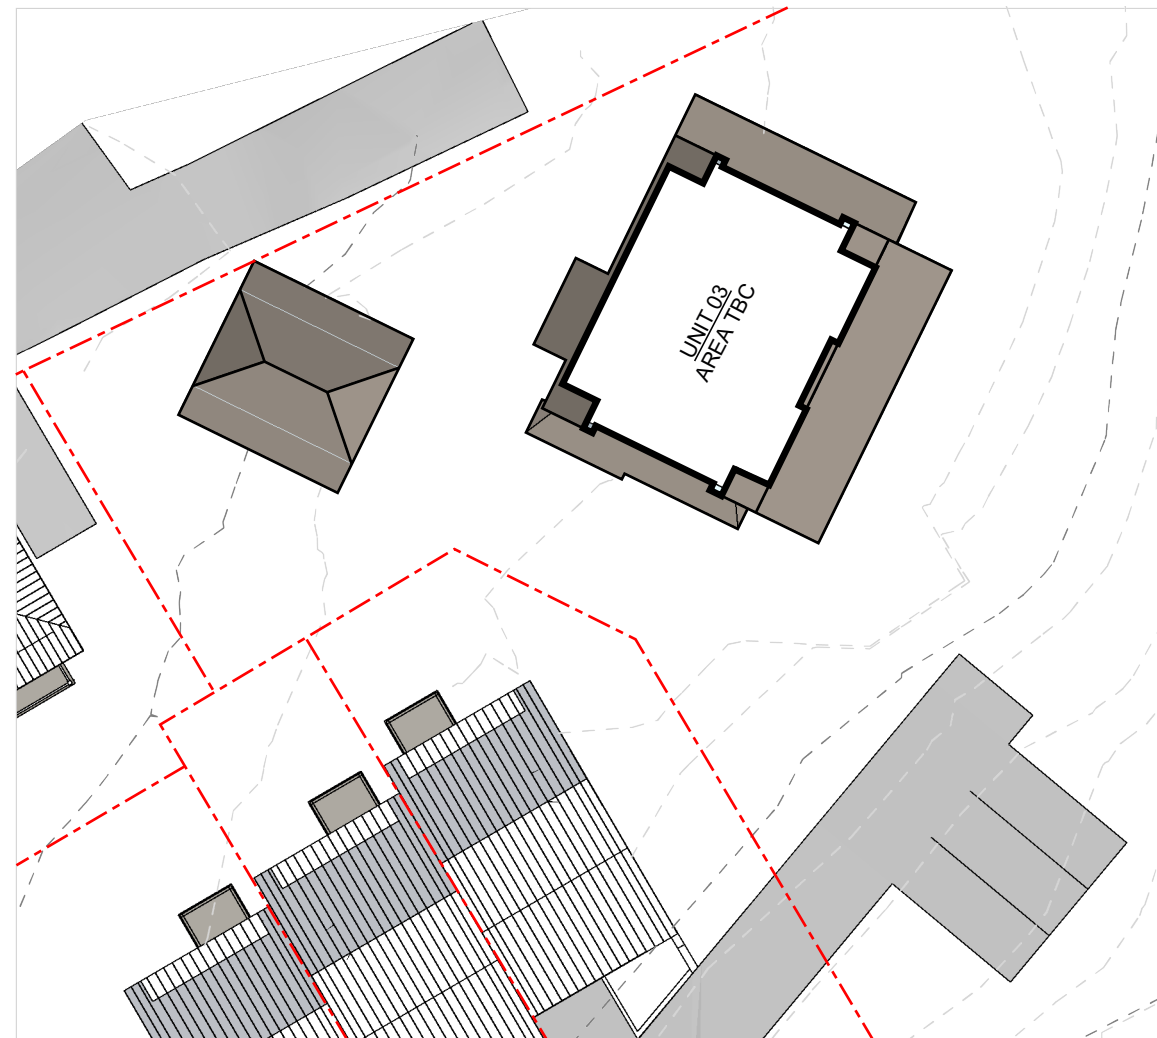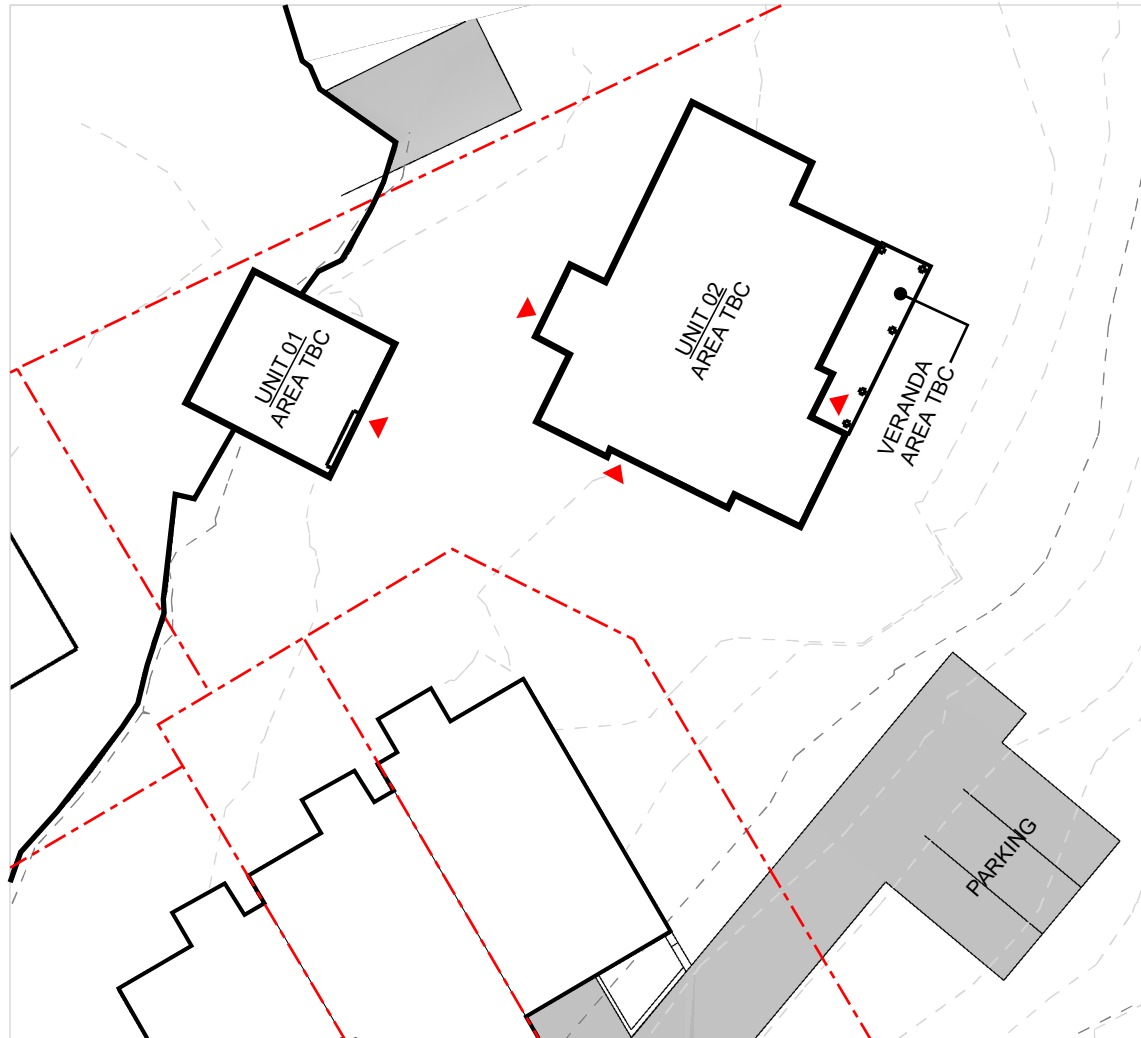

SCALE

1:300




NOTES

- SITE SUBJECT TO SURVEY. PROPERTY LINES AND TOPOGRAPHIC FEATURES ARE APPROXIMATE ONLY
- *ALL AREAS APPROXIMATE ONLY; TO BE CONFIRMED ON SITE
- RESIDENTIAL ENTRANCES TO BUILDINGS 1 AND 2 TO BE CONFIRMED ON SITE






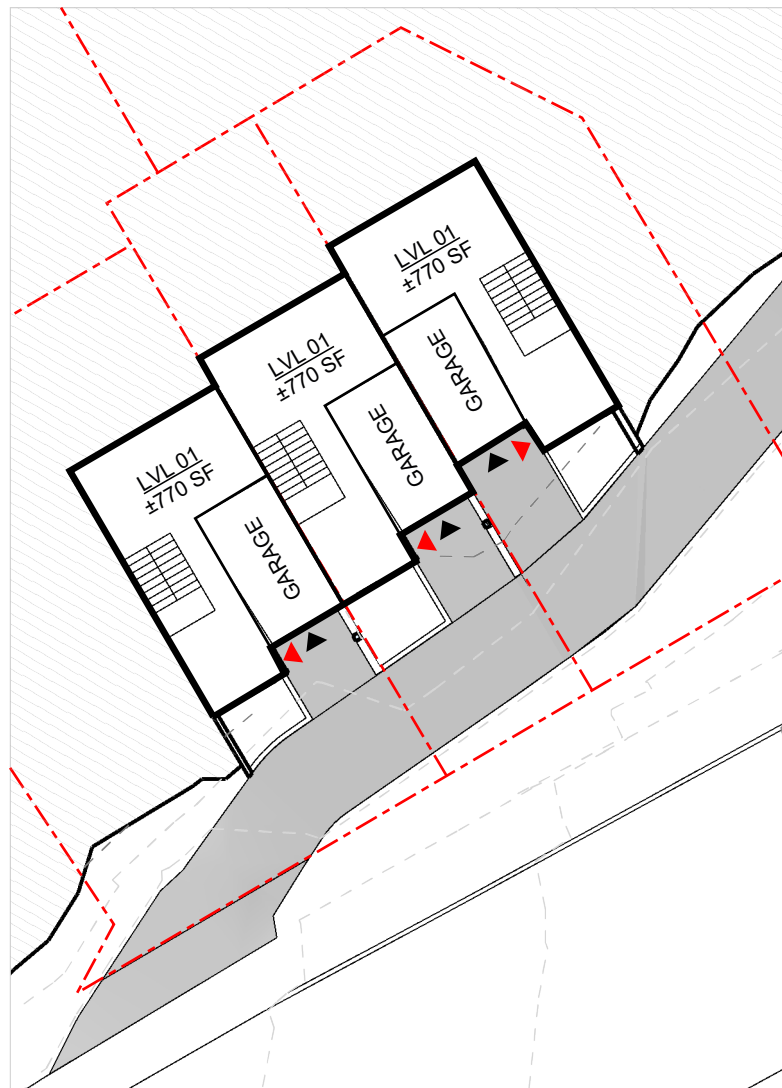
zzap.ca | architecture + planning

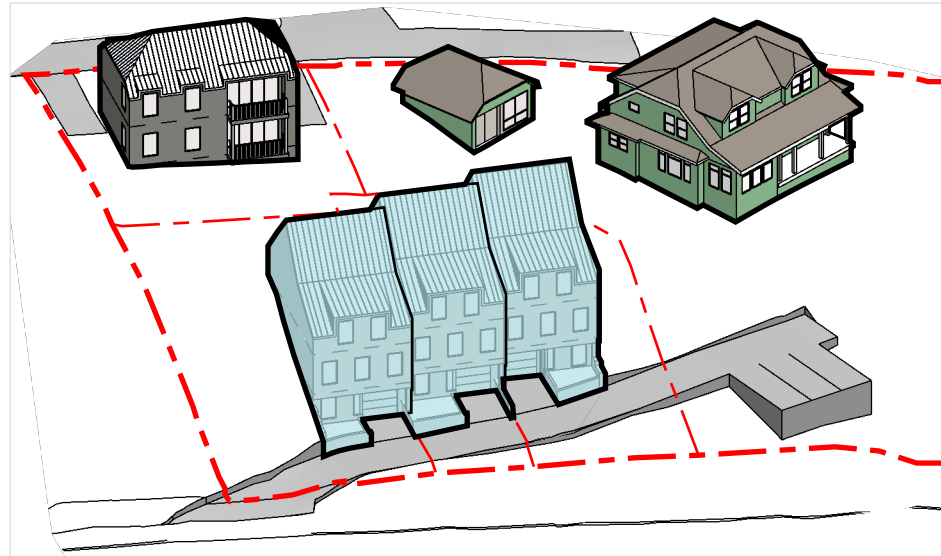173 & 175 ST. MARGARET'S BAY ROAD / TOWNHOME FLOOR PLANS




LEGEND


-  PROPERTY BOUNDARY
-  RESIDENTIAL ENTRANCE
-  VEHICULAR ENTRANCE



LEVEL 01 FLOOR PLAN

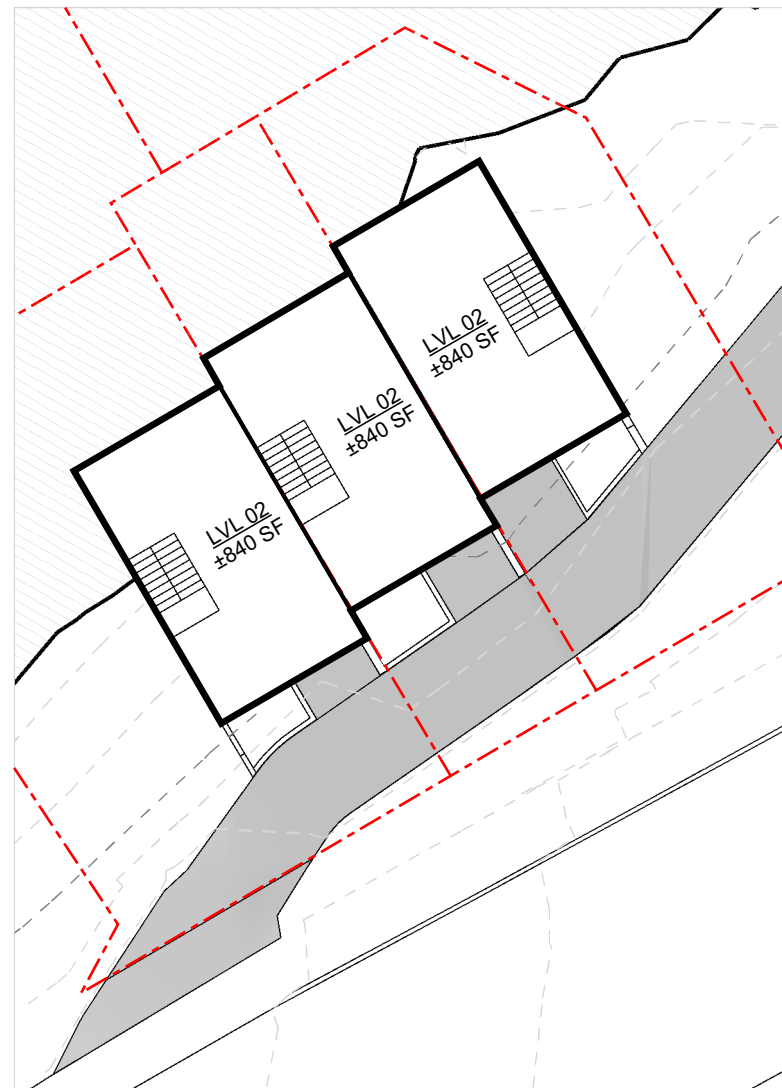


LEVEL 02 FLOOR PLAN

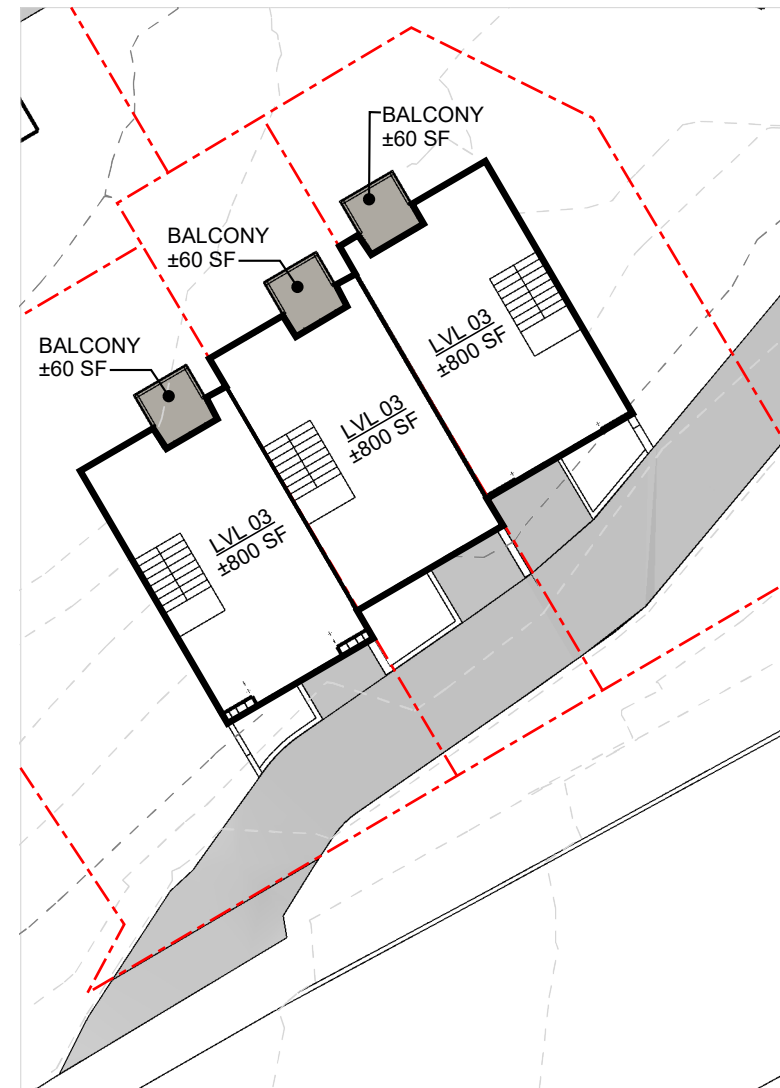

LEVEL 03 FLOOR PLAN

SCALE

1:300

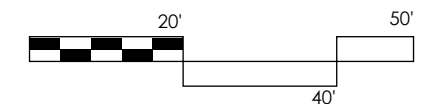


NOTES

- SITE SUBJECT TO SURVEY. PROPERTY LINES AND TOPOGRAPHIC FEATURES ARE APPROXIMATE ONLY
- *ALL AREAS APPROXIMATE ONLY; TO BE CONFIRMED ON SITE




173 & 175 ST. MARGARET'S BAY ROAD / DUPLEX FLOOR PLANS

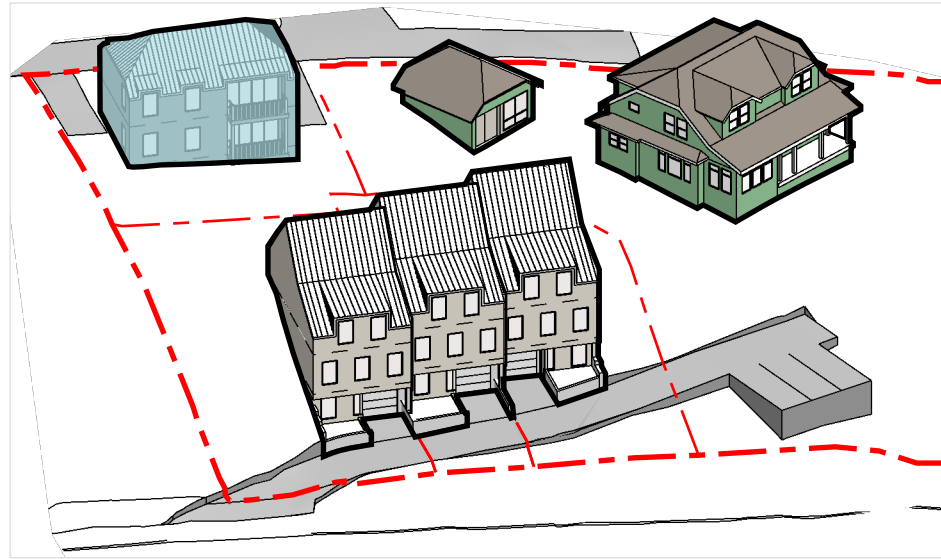


LEGEND

- - - - - PROPERTY BOUNDARY
- ▲ RESIDENTIAL ENTRANCE
- ▲ VEHICULAR ENTRANCE

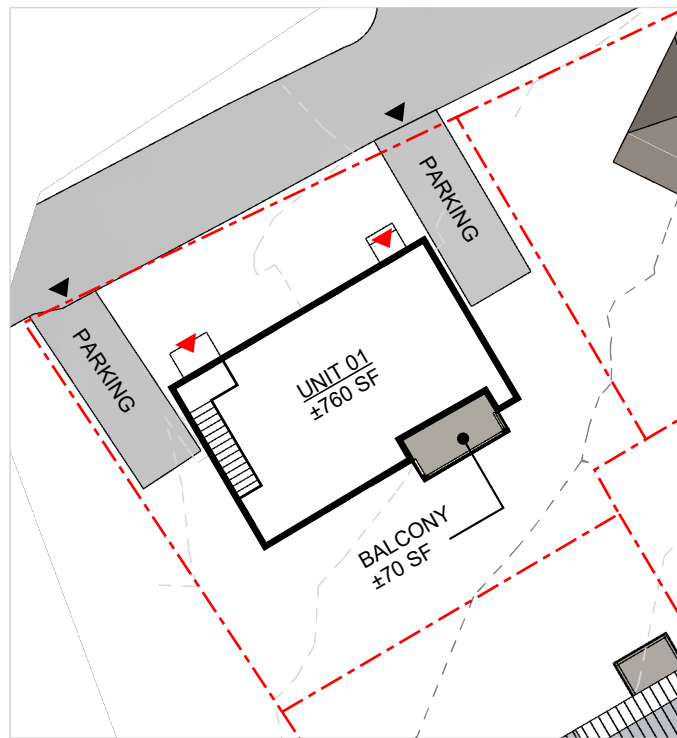


LEVEL 01 FLOOR PLAN

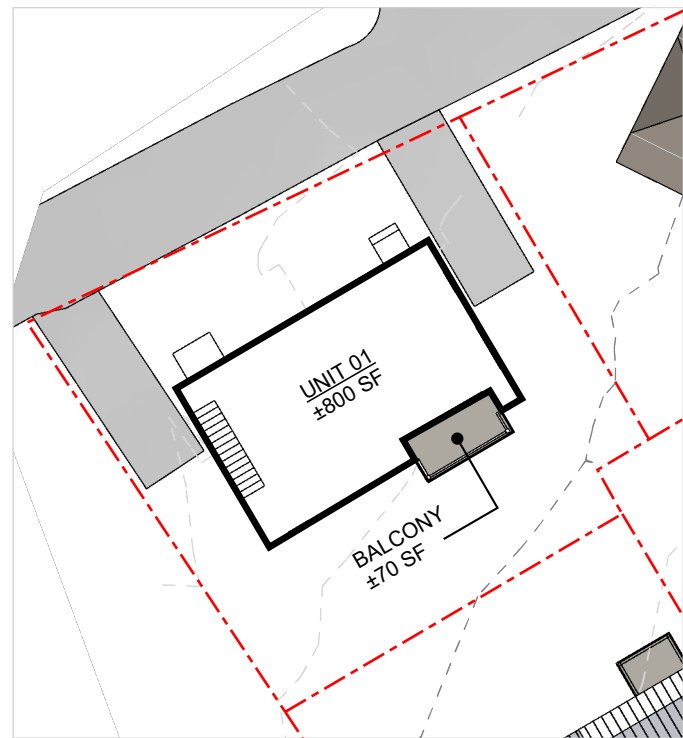

LEVEL 02 FLOOR PLAN

SCALE

1:300

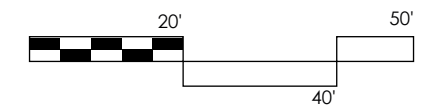

NOTES

- SITE SUBJECT TO SURVEY. PROPERTY LINES AND TOPOGRAPHIC FEATURES ARE APPROXIMATE ONLY
- *ALL AREAS APPROXIMATE ONLY; TO BE CONFIRMED ON SITE



zzap.ca | architecture + planning