



November 1, 2024_PROMENADE II_23-104 - Promenade Towers - DRAFT_10.31.2024

DRAFT - FOR REVIEW ONLY
November 1, 2024

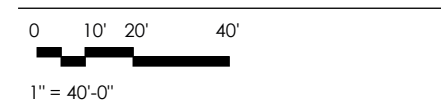


23-104 PROMENADE II | ELEVATIONS - TOWER 1 - EAST / NORTH

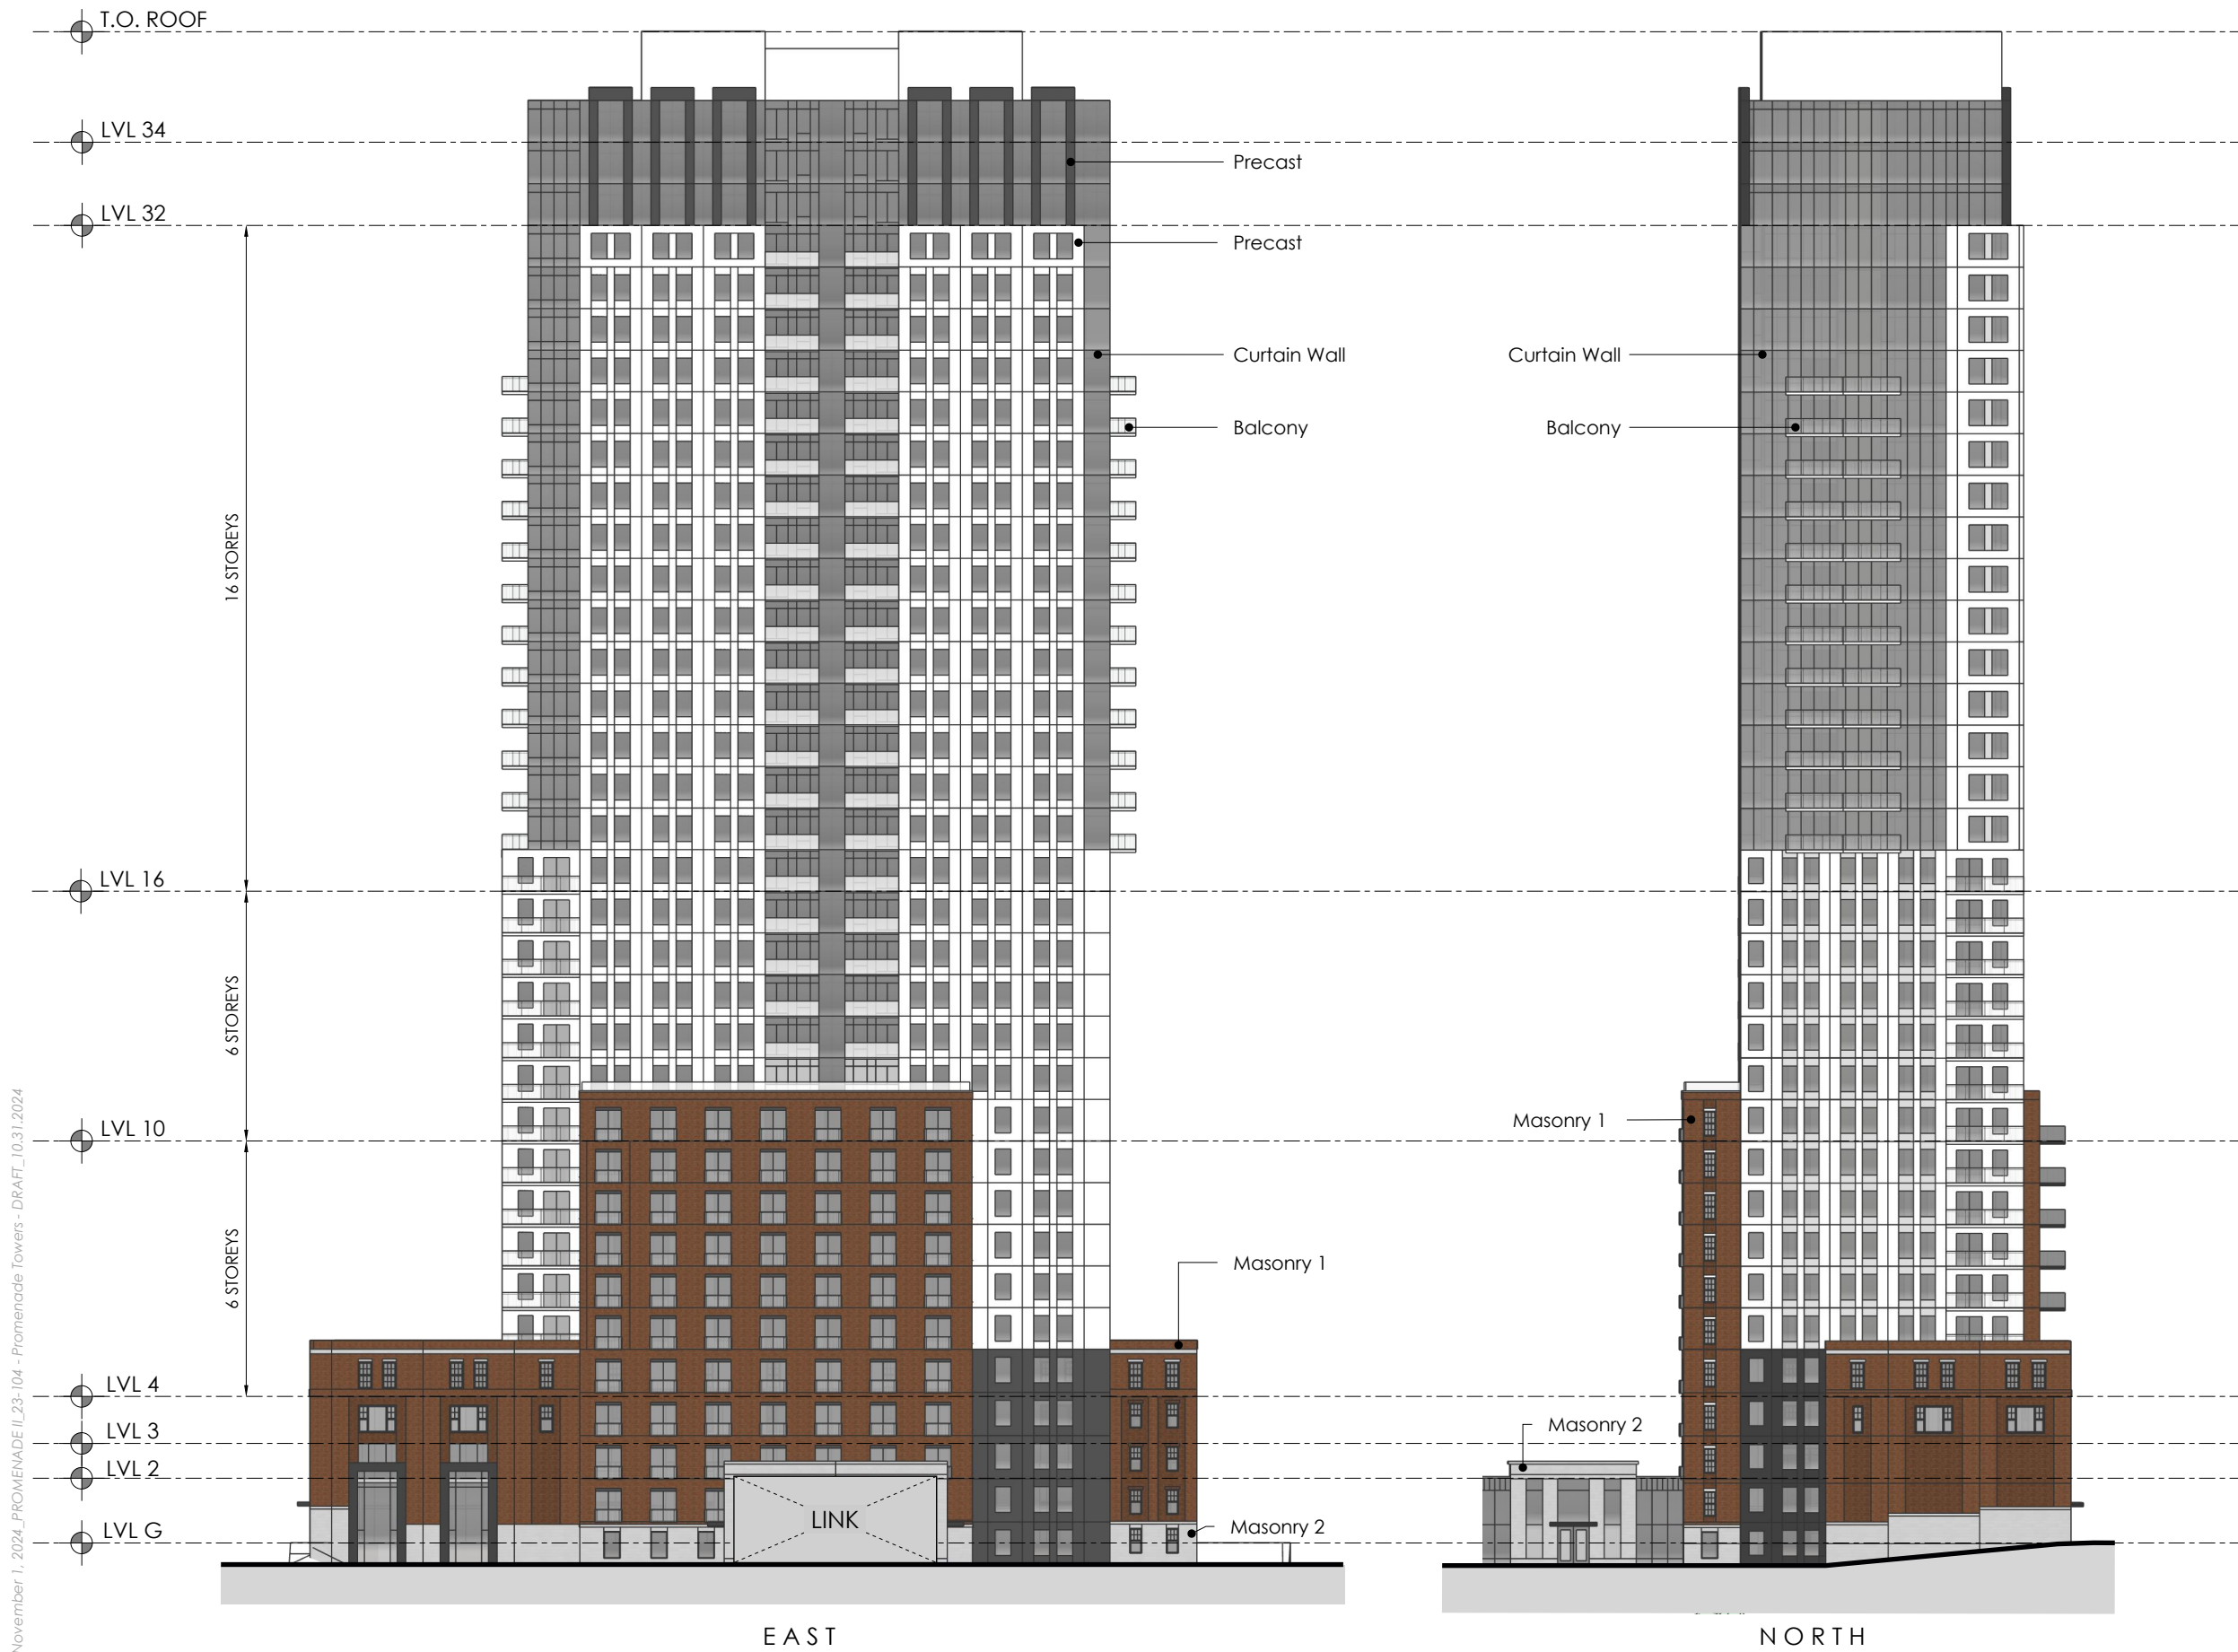


November 1, 2024_PROMENADE II_23-104 - Promenade Towers - DRAFT_10.31.2024

23-104 PROMENADE II | ELEVATIONS - TOWER 2 - WEST / SOUTH

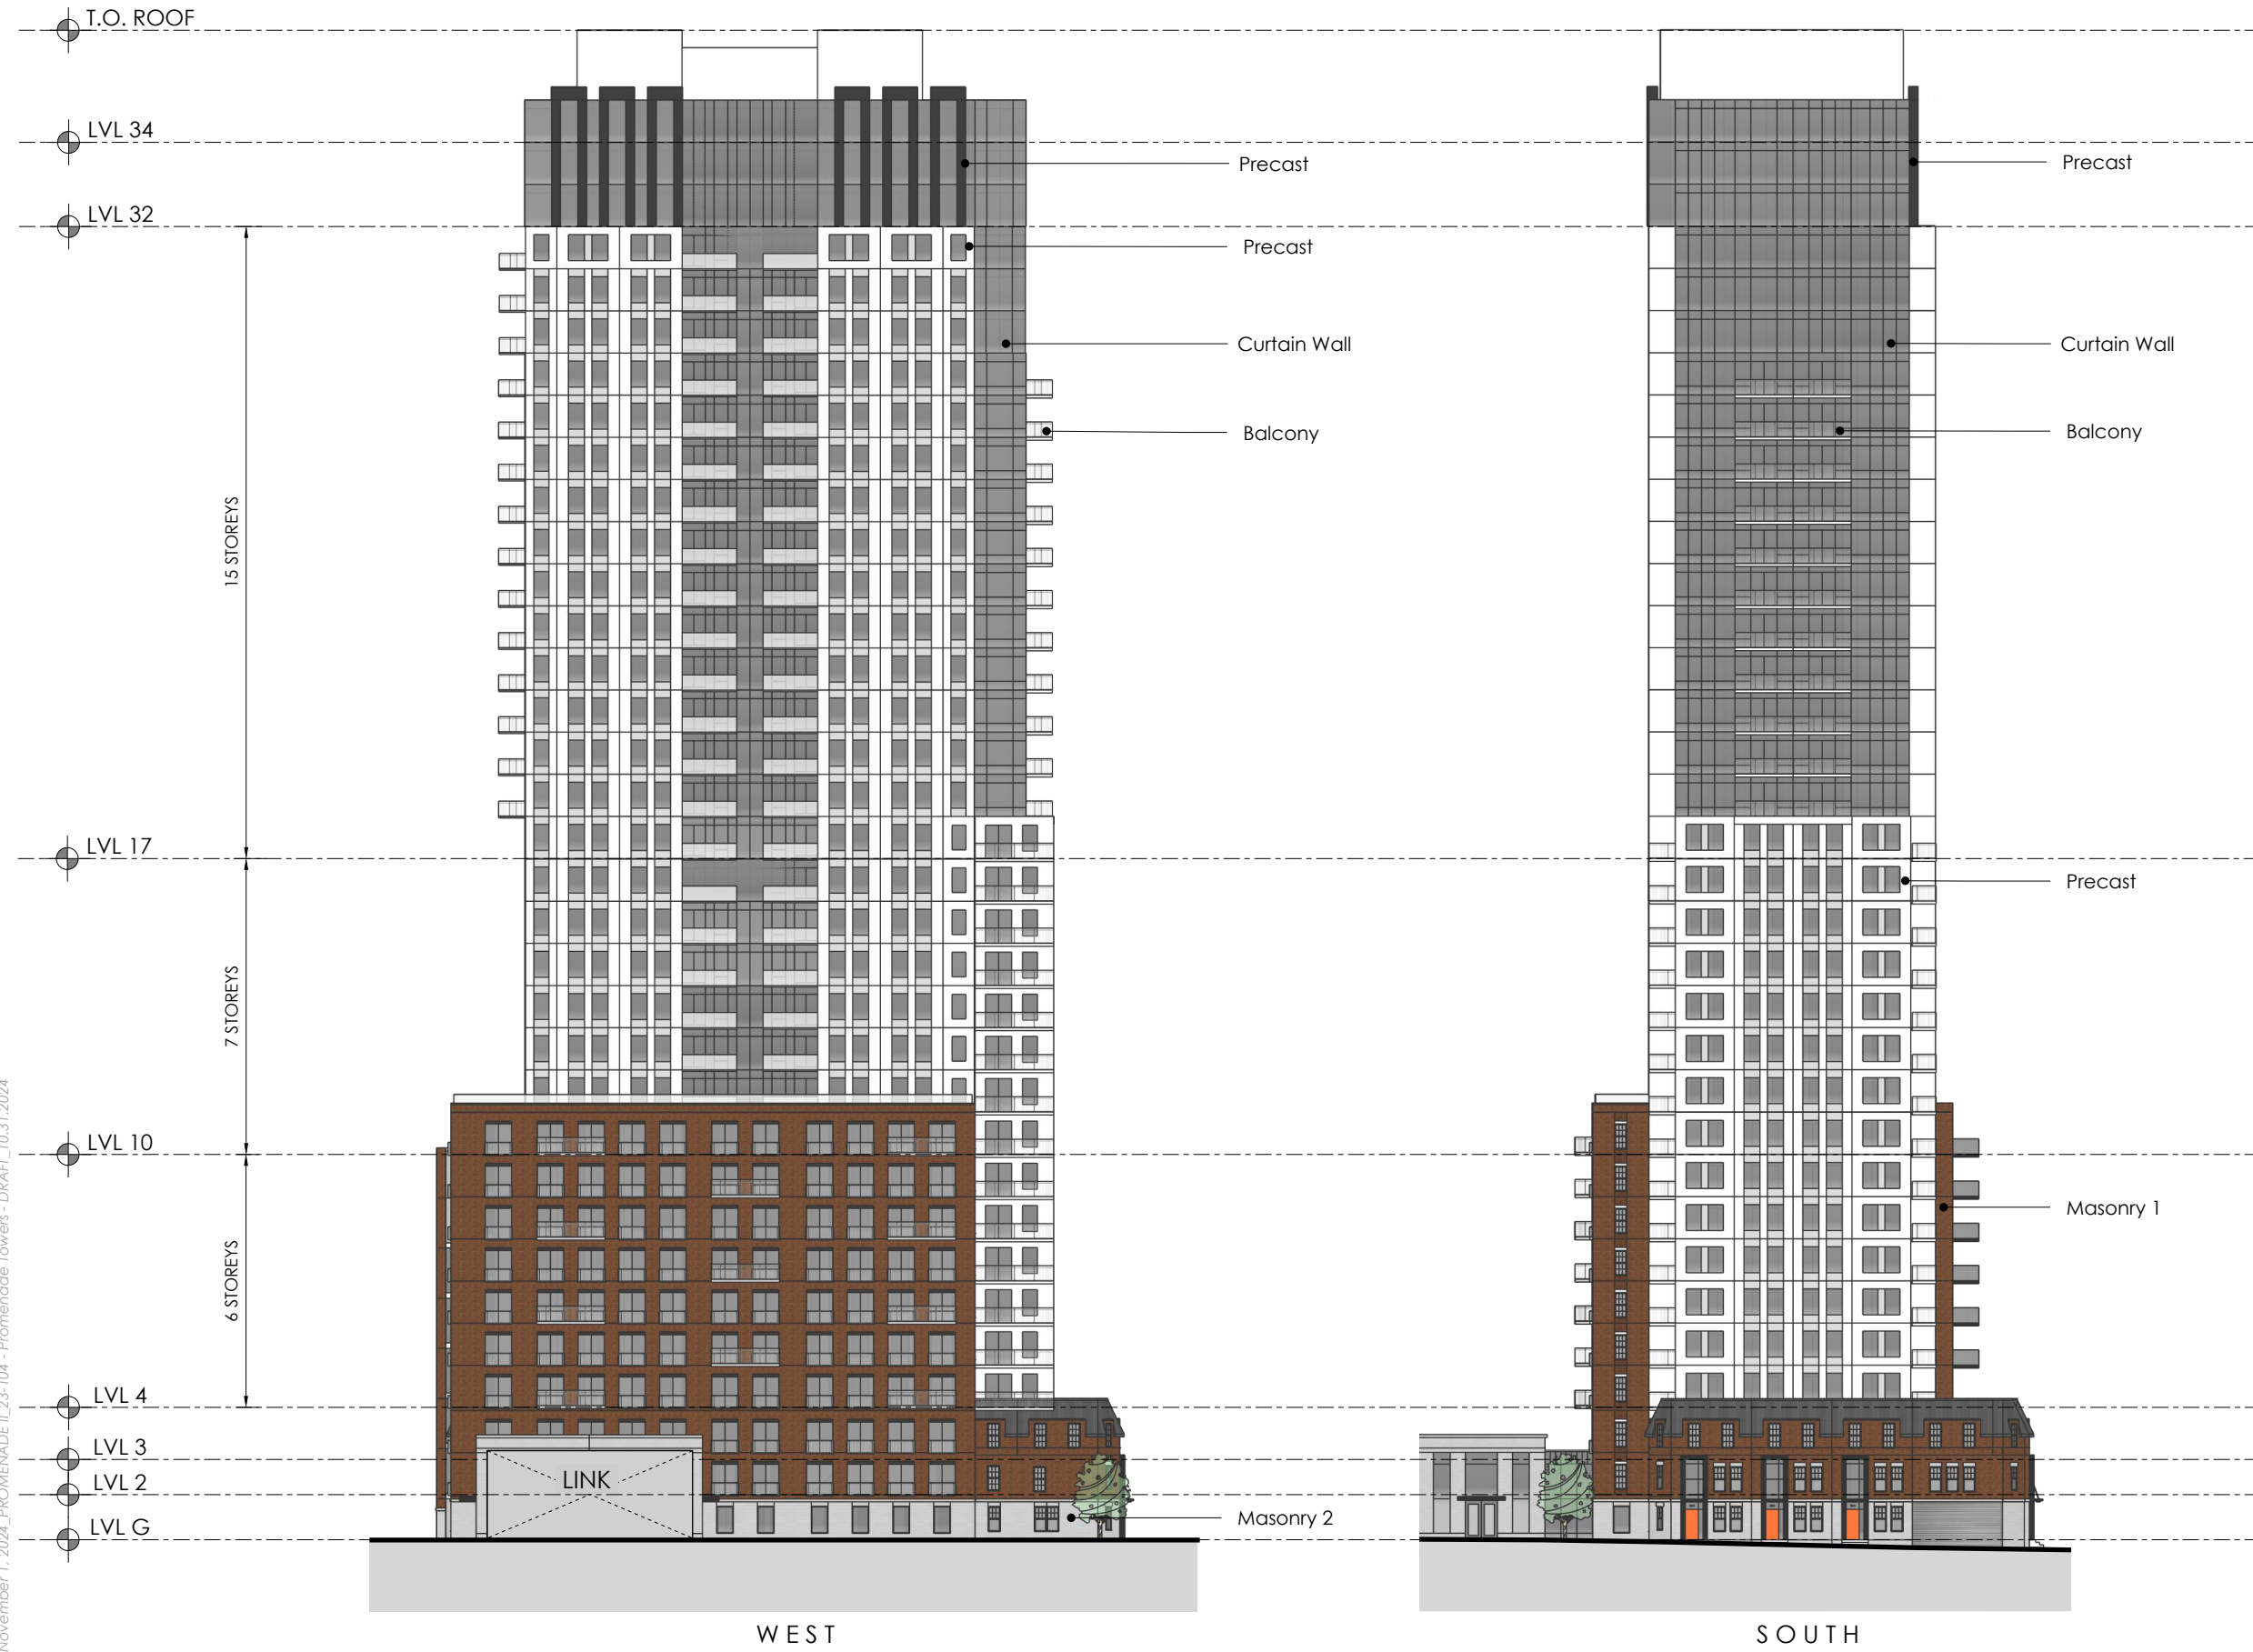

November 1, 2024_PROMENADE II_23-104 - Promenade Towers - DRAFT_10.31.2024

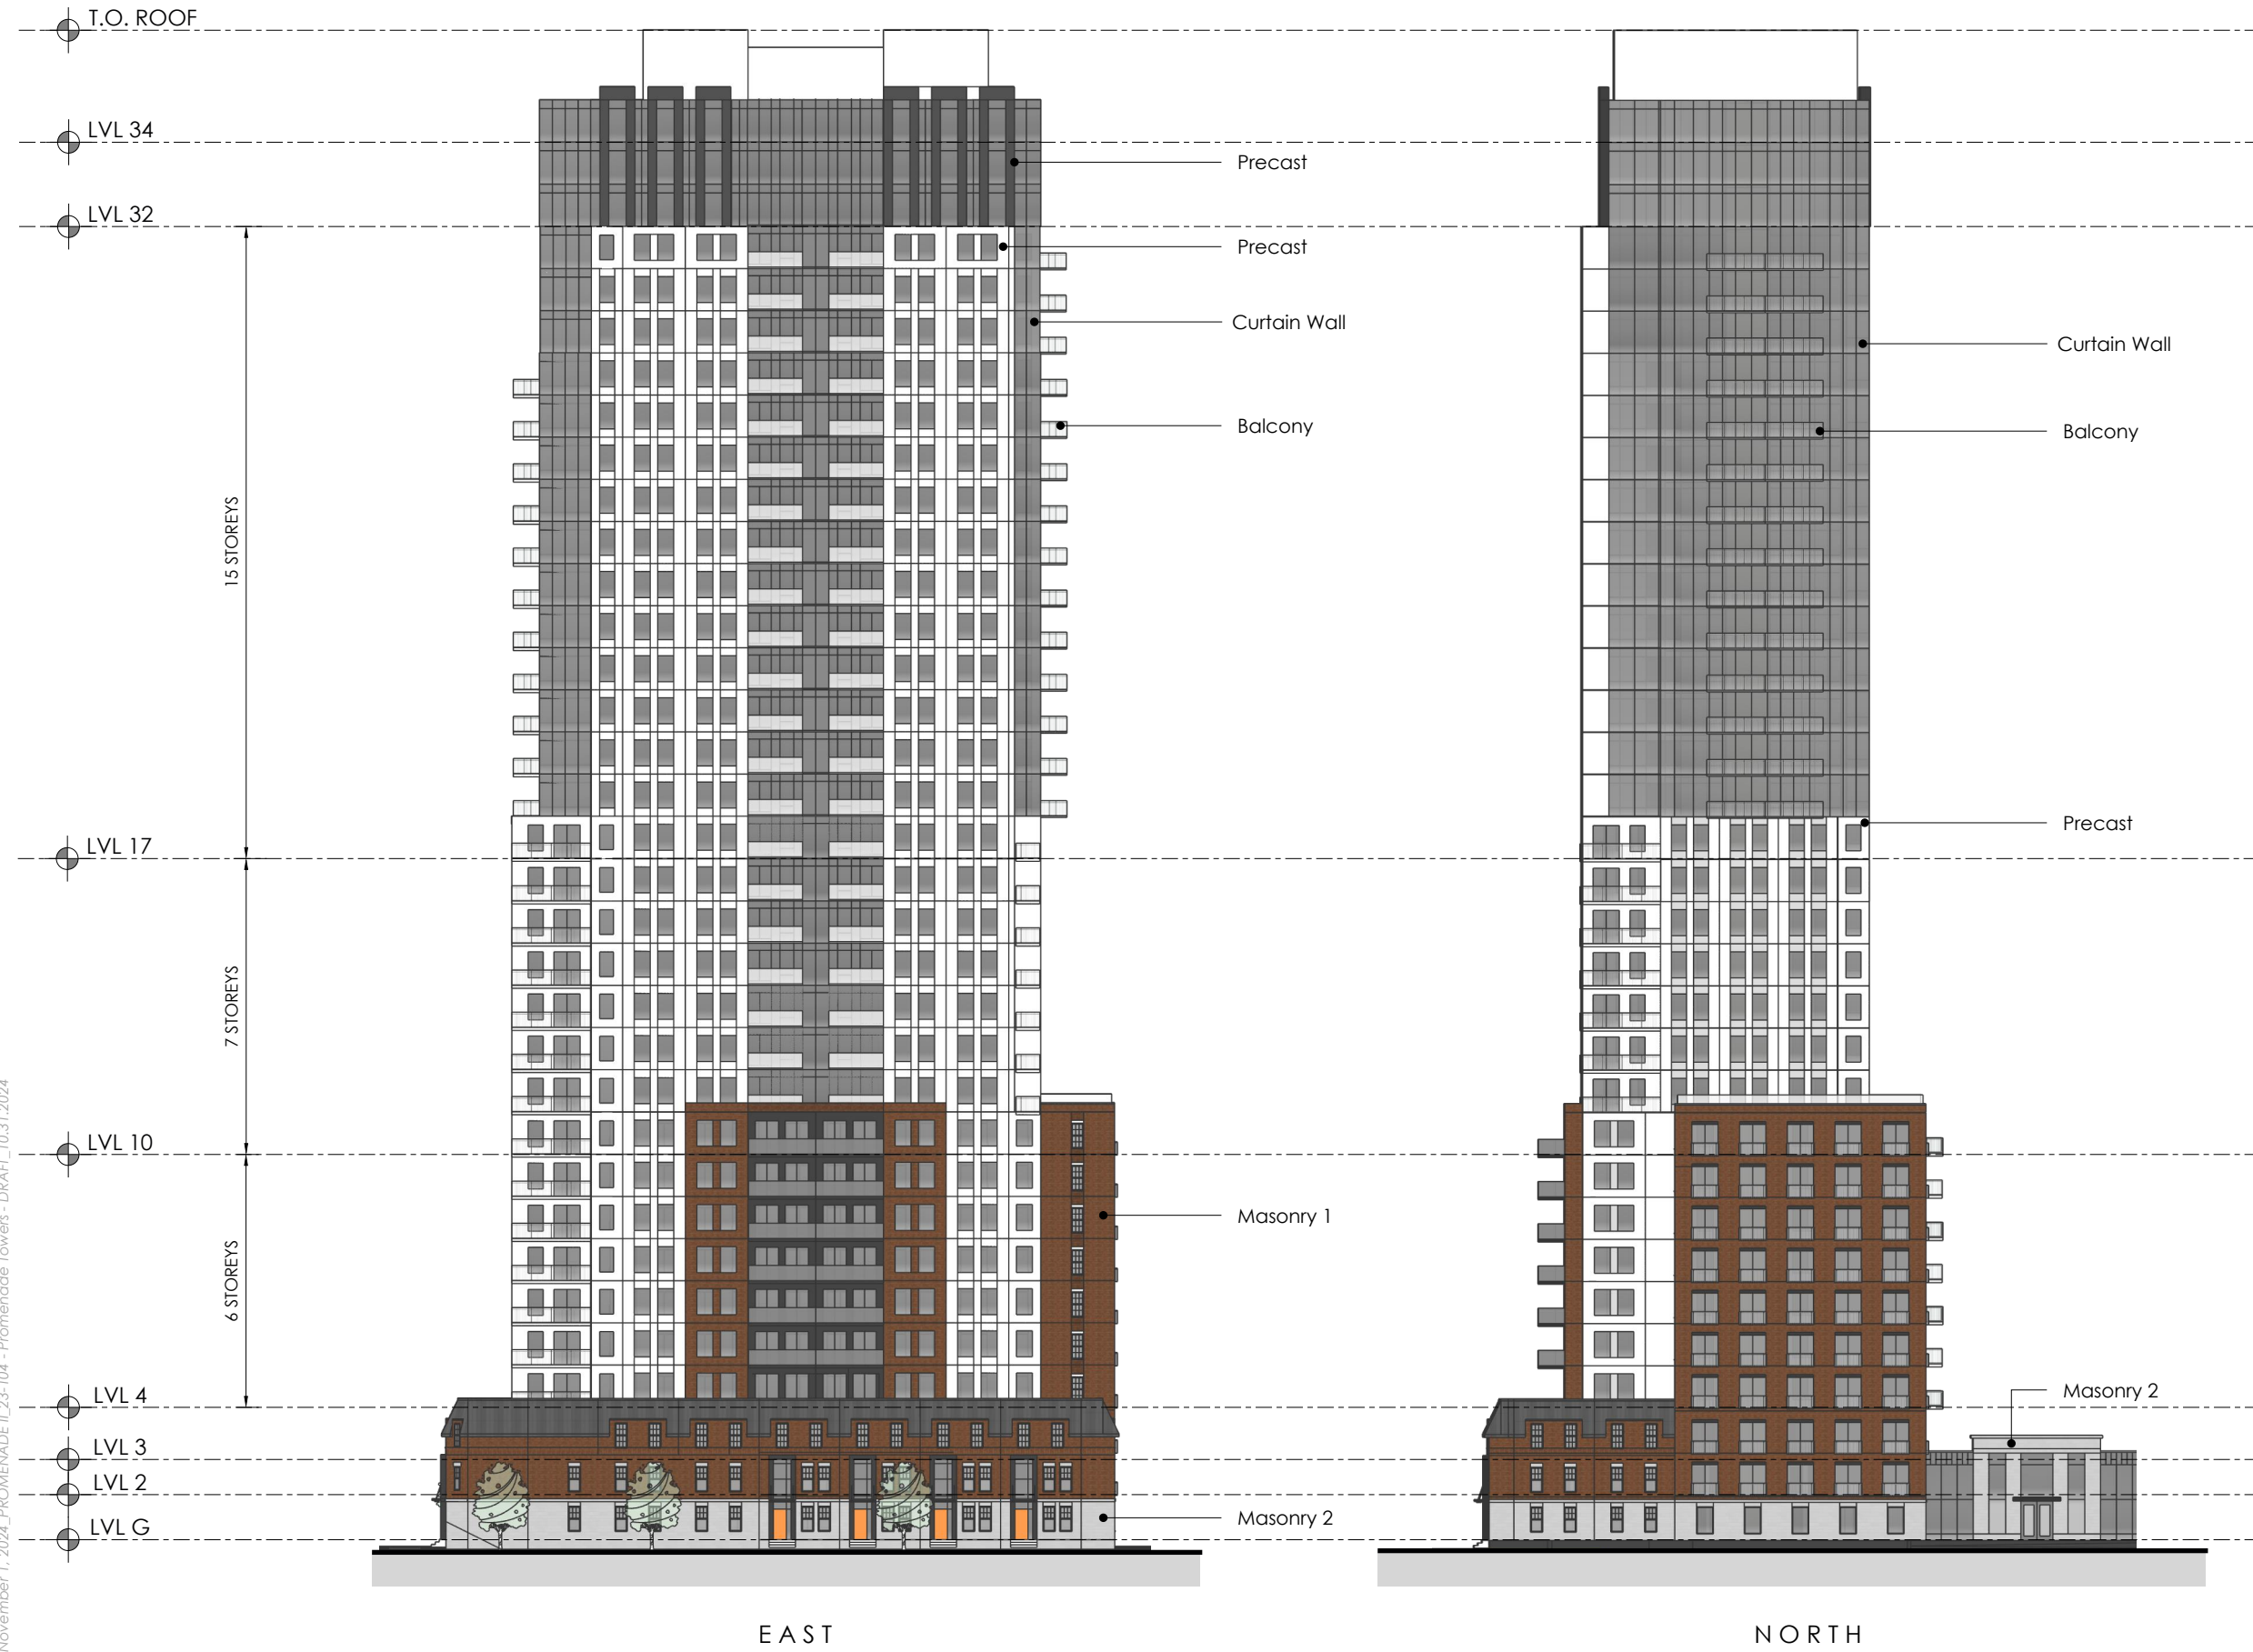

November 1, 2024_PROMENADE II_23-104 - Promenade Towers - DRAFT_10.31.2024

DRAFT - FOR REVIEW ONLY
November 1, 2024



