

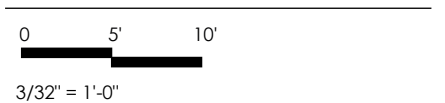
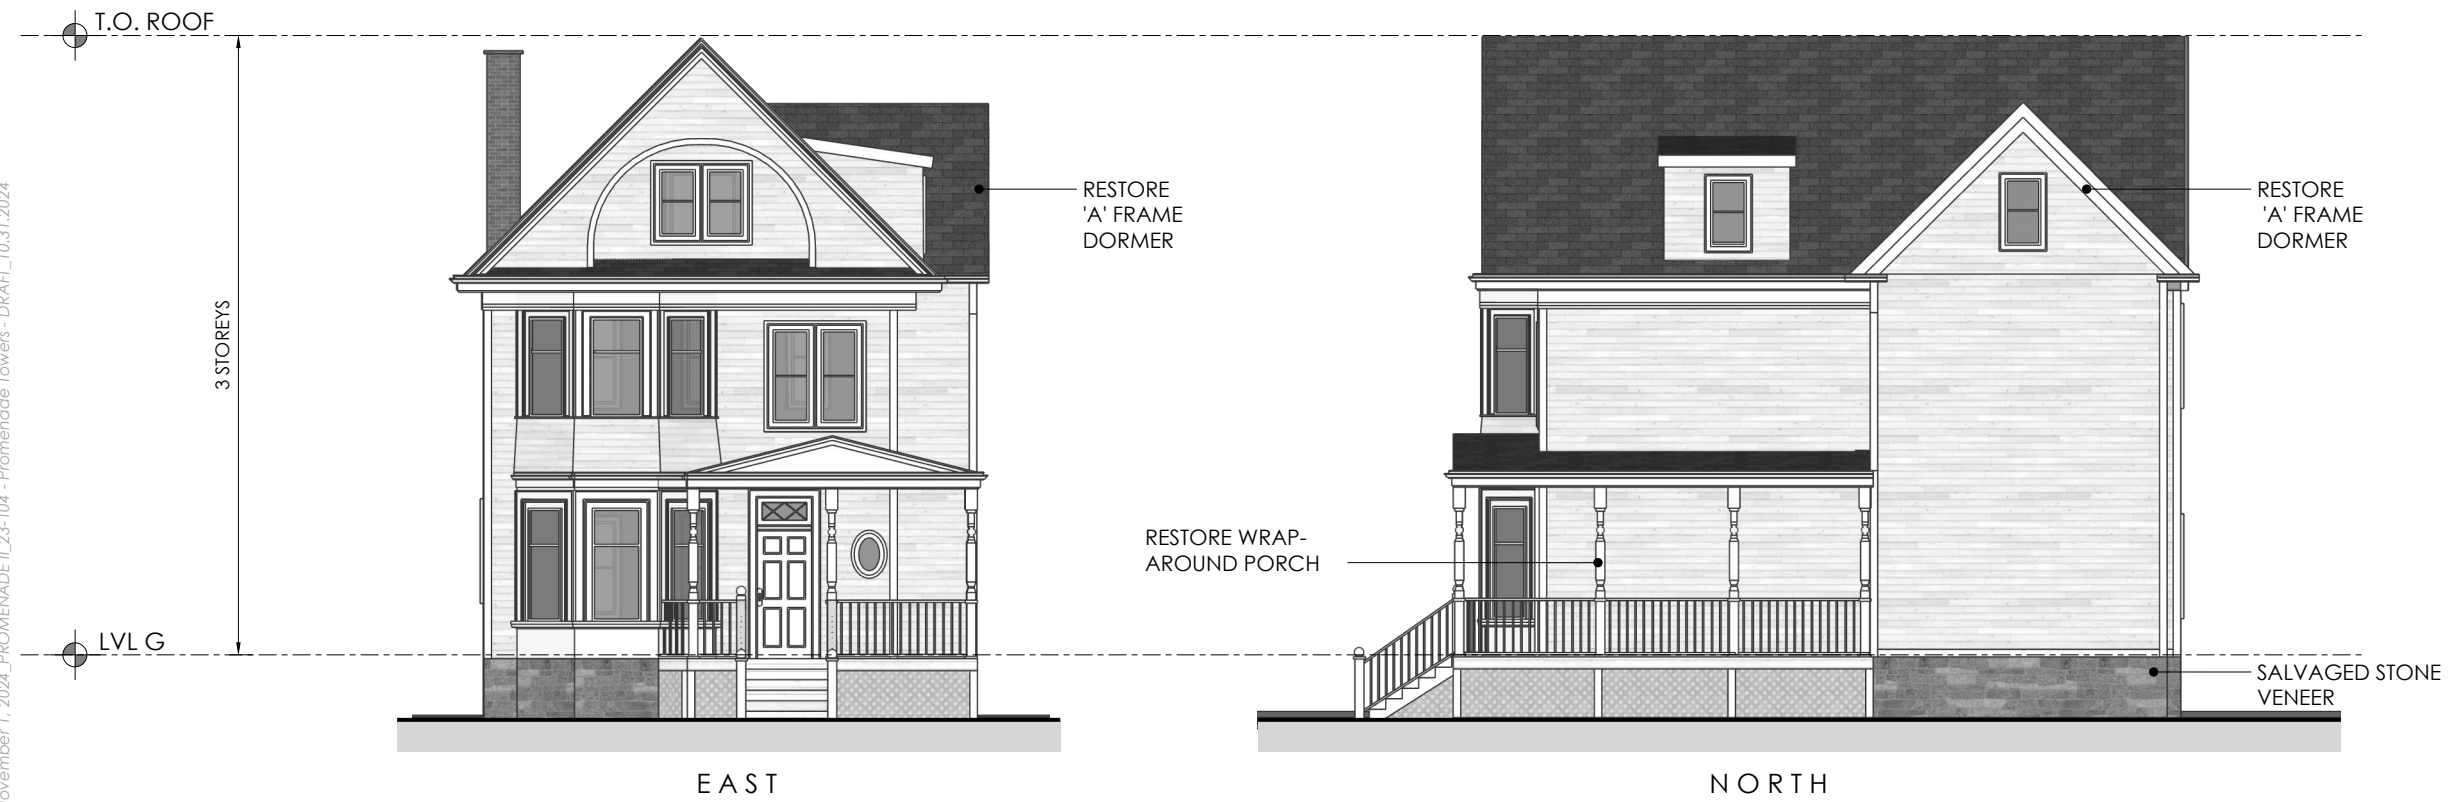
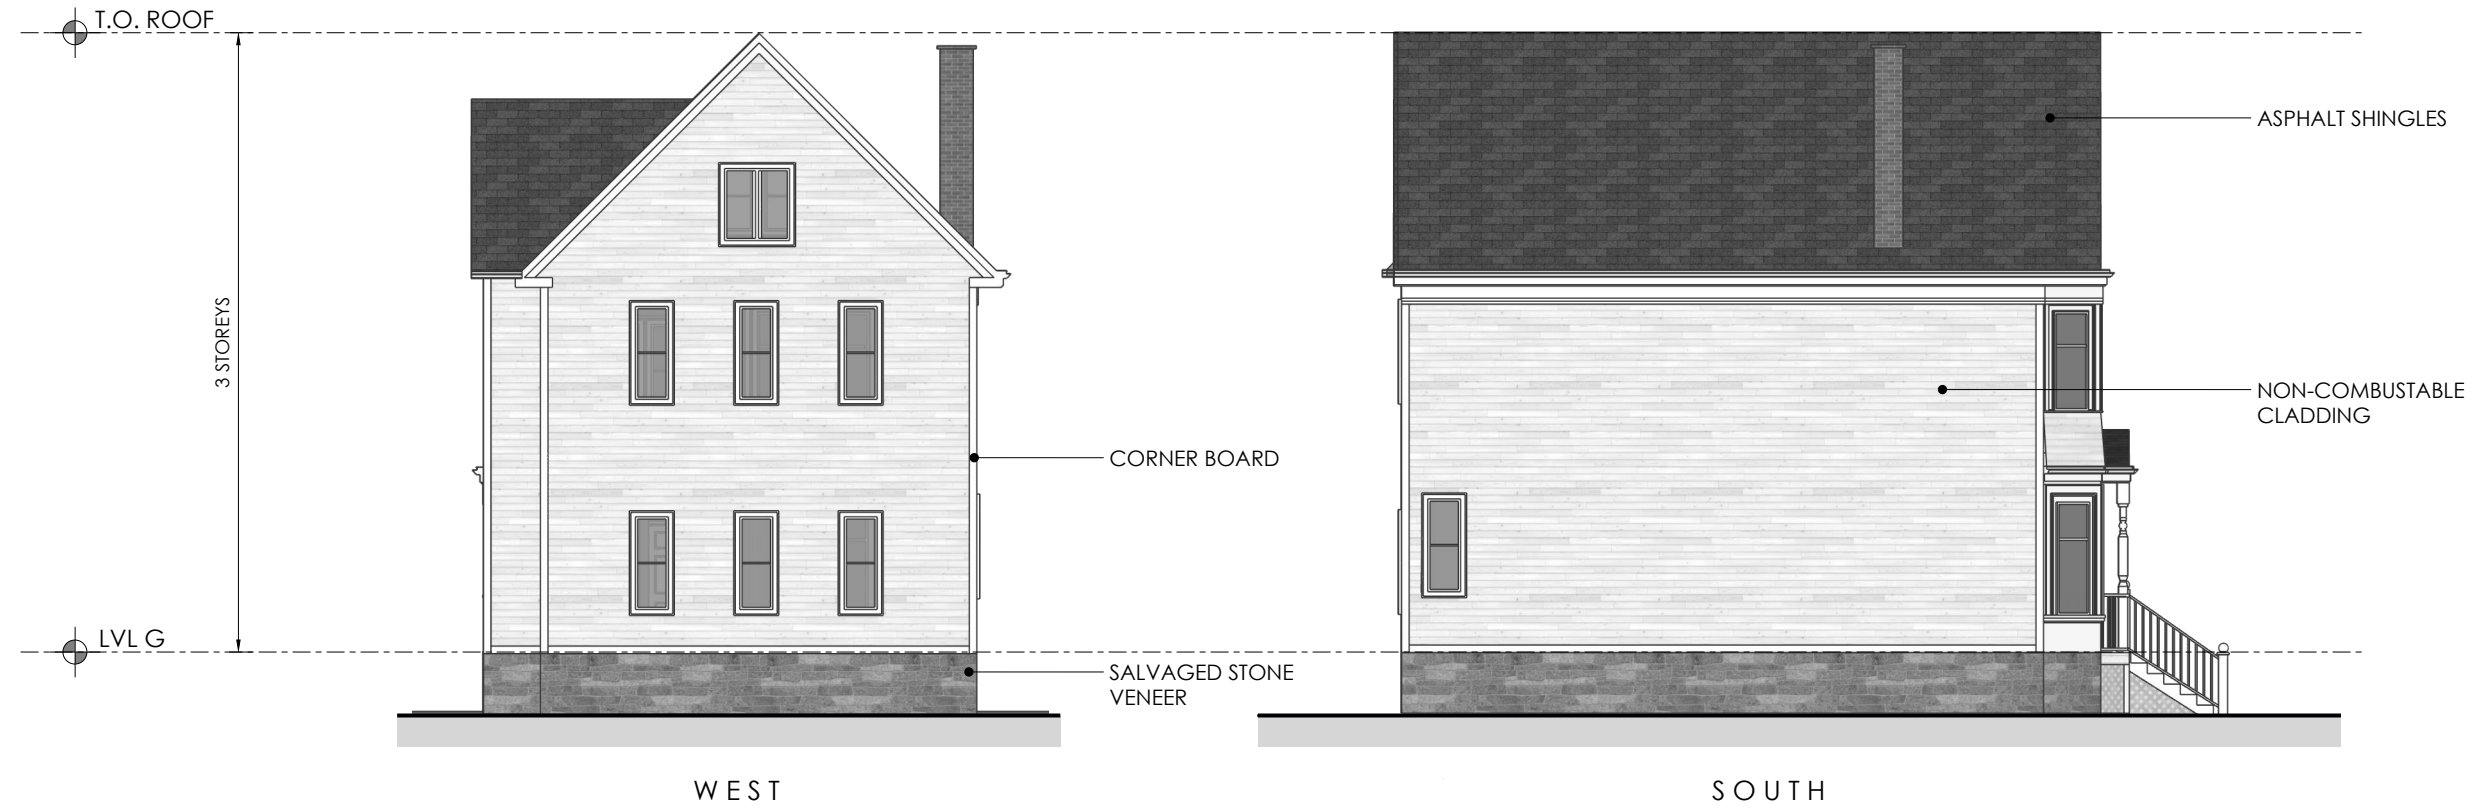
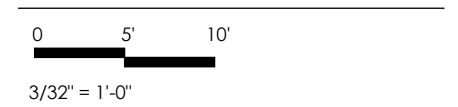


November 1, 2024_PROMENADE II_23-104 - Promenade Towers - DRAFT_10.31.2024

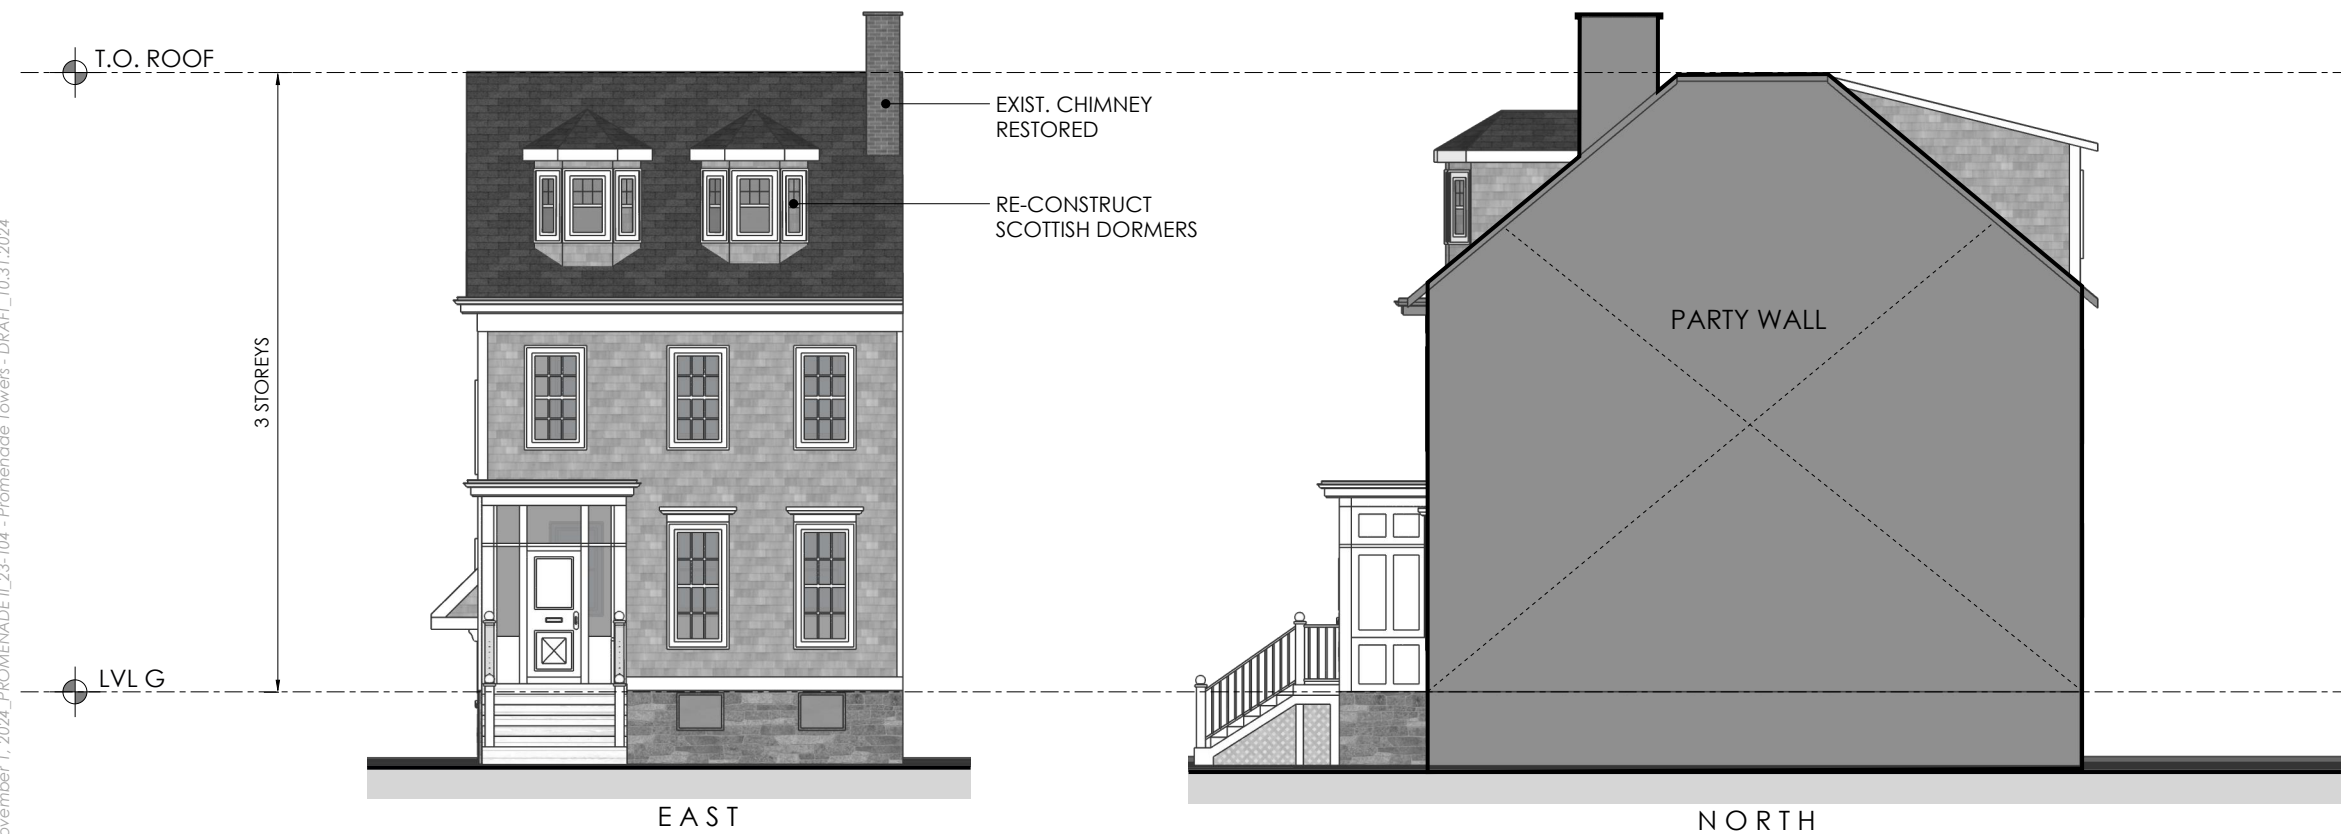

DRAFT - FOR REVIEW ONLY
November 1, 2024

November 1, 2024_PROMENADE II_23-104 - Promenade Towers - DRAFT_10.31.2024

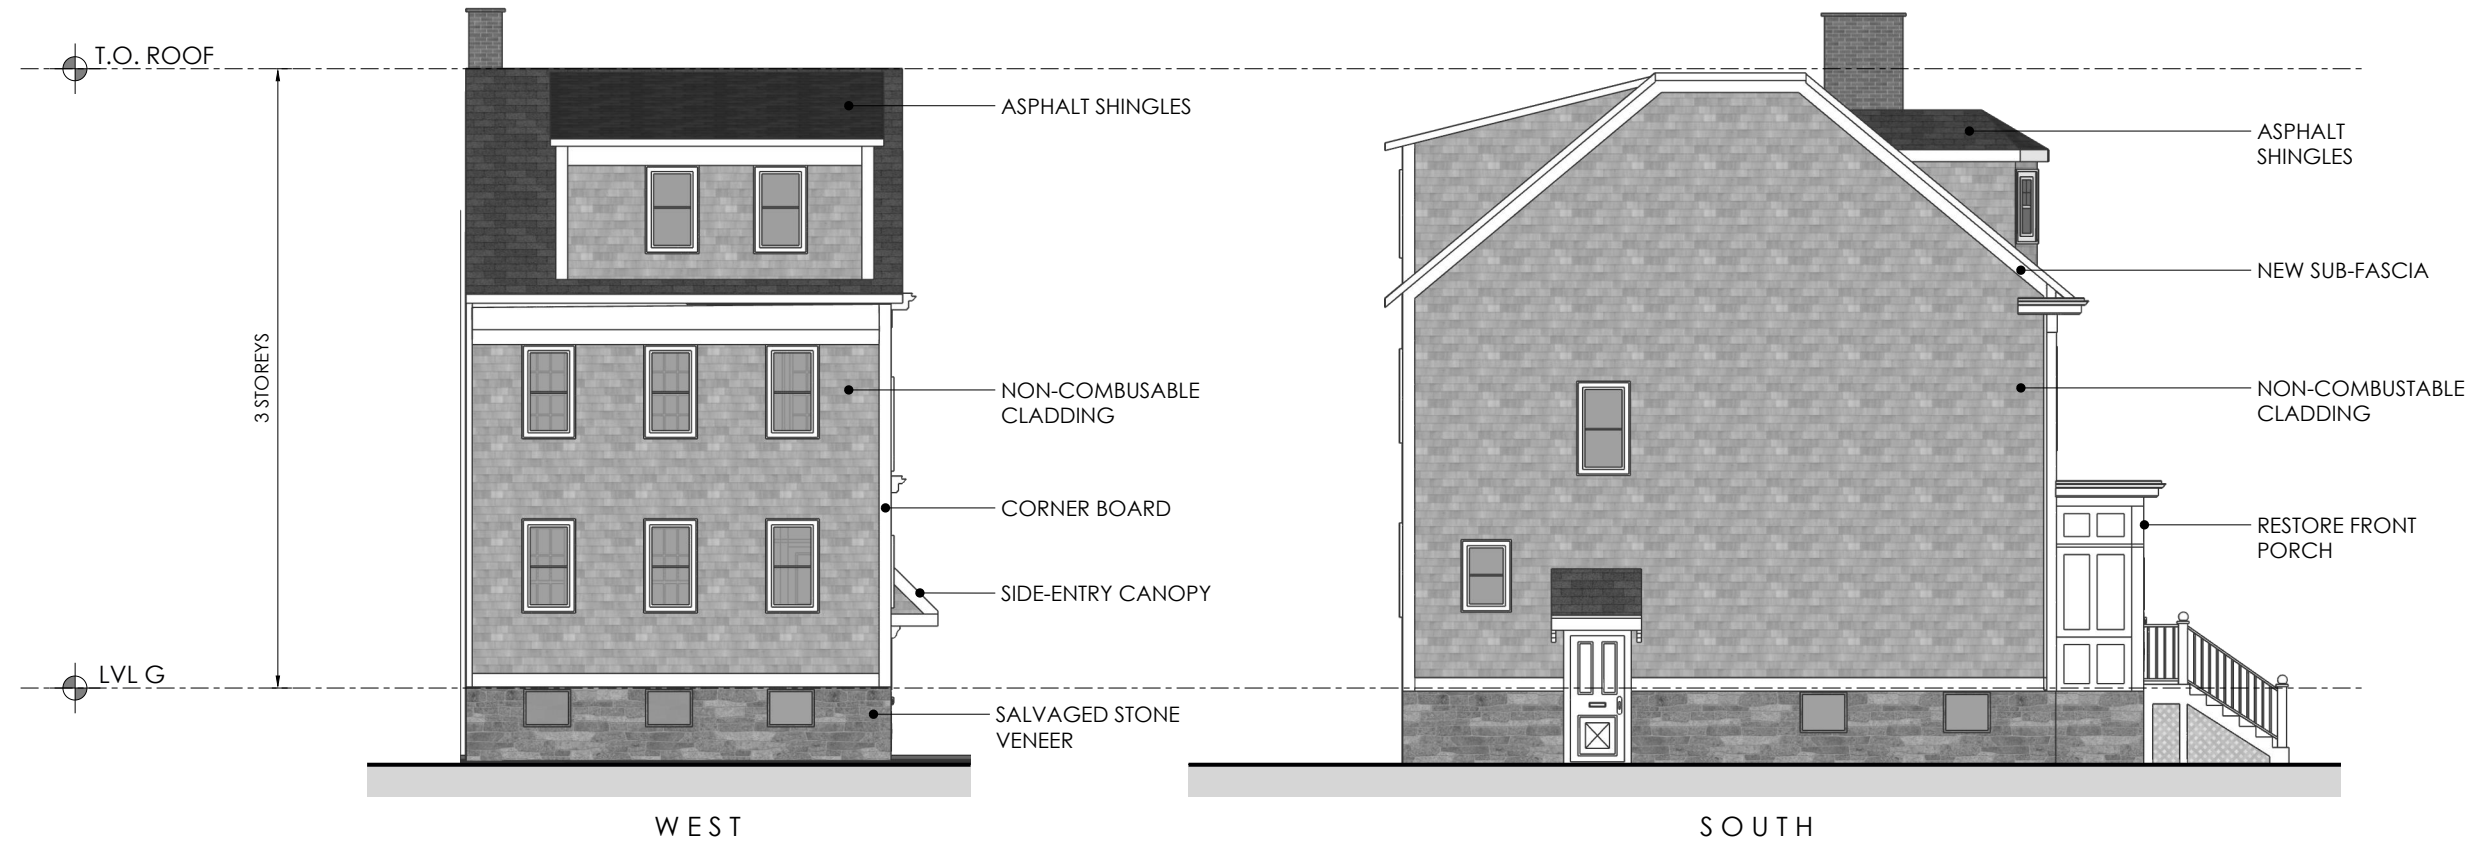

DRAFT - FOR REVIEW ONLY
November 1, 2024

November 1, 2024_PROMENADE II_23-104 - Promenade Towers - DRAFT_10.31.2024