

[illegible][illegible][illegible][illegible][illegible]

189 Kearney Lake Road Grading Plan

RGroup

KEARNEY LAKE

HAMSHAW DRIVE

Existing Home

PRESERVE TREES

0+000 0+020 0+040 0+060 0+080 0+100 0+120 0+140 0+160

FFE=47m FFE=60.0m FFE=54.0m FFE=54.0m FFE=54.0m

50.00 55.00 60.00

47.00 47.00 47.71 48.67 47.70 48.19 47.95 45.62 44.73 50.98 50.99 50.01 50.02 54.00 53.03 53.05 53.58 53.70 53.70 54.01 54.99 54.99 59.61 58.85 57.92 58.11 54.69 60.00 57.15 57.00 57.00 54.00 54.00 59.43 60.00 59.49 59.50 59.49 59.50 60.49 60.50 60.50 60.50 60.00 60.00 53.70 53.70 54.01 54.99 54.99

NORTH

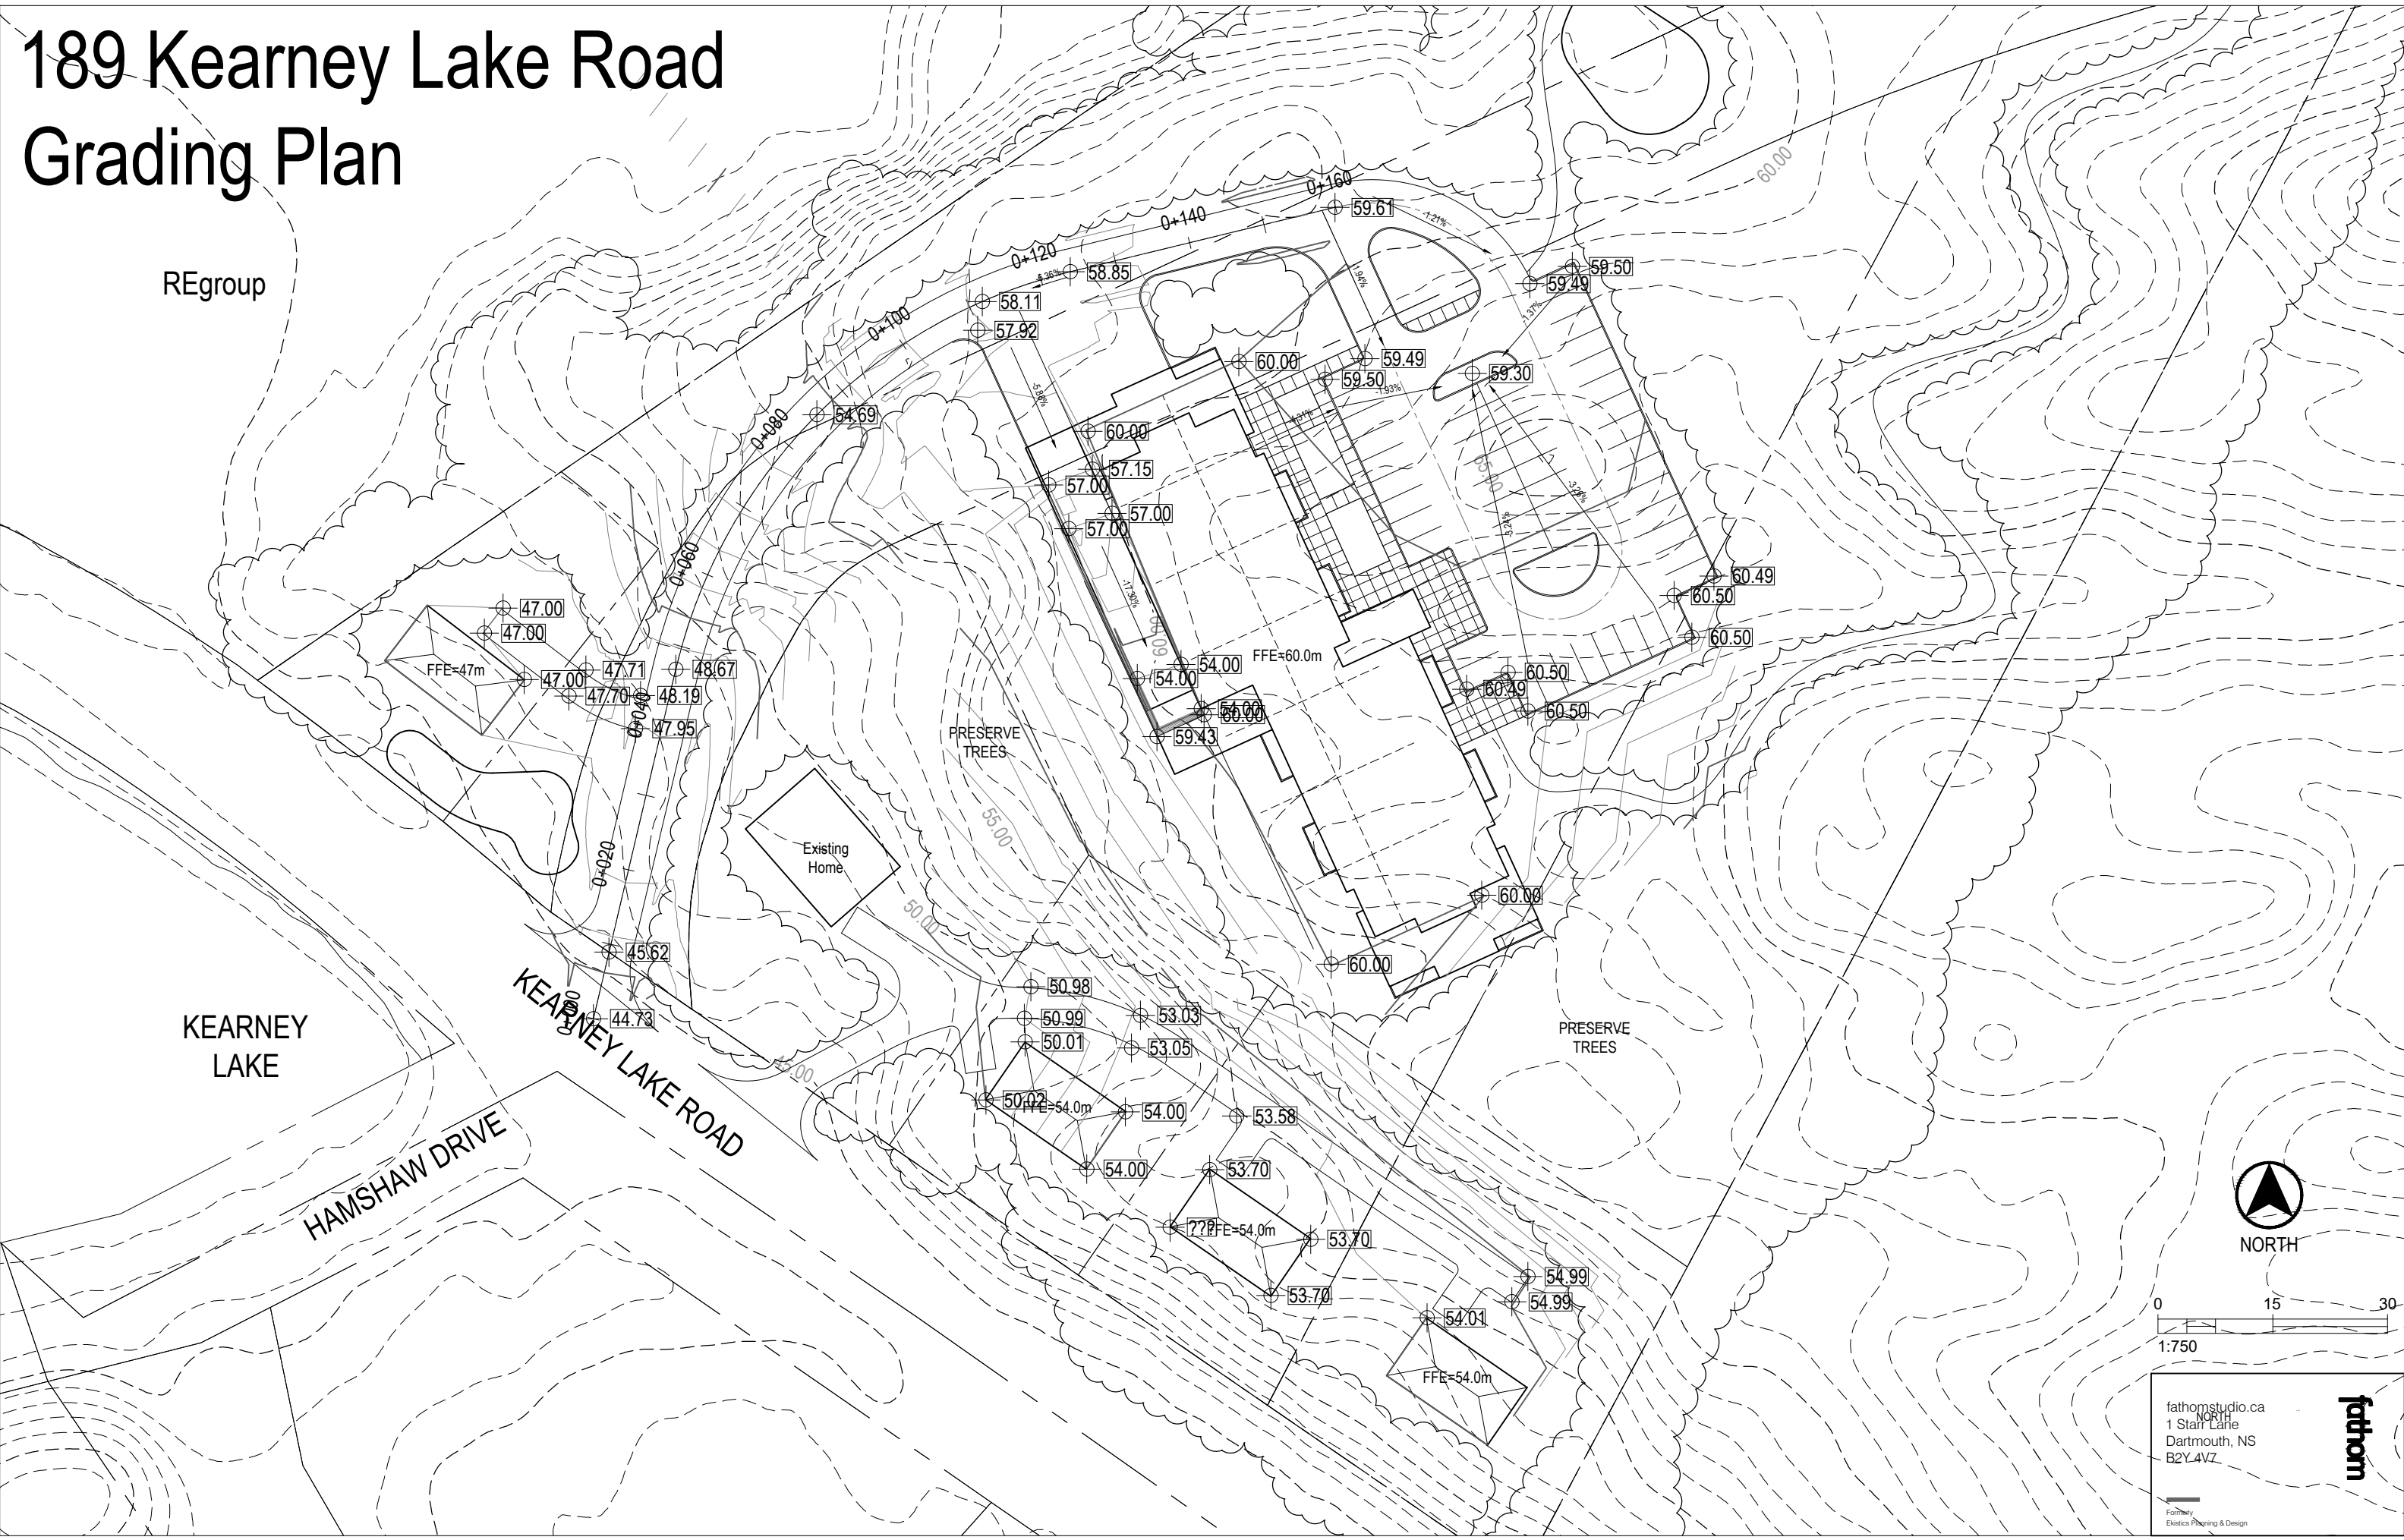
0 15 30

1:750

fathomstudio.ca
1 Starr Lane
Dartmouth, NS
B2Y 4VZ

fathom

Fathoms
Esthetics Planning & Design

[illegible][illegible]

189 Kearney Lake Road Grading Plan

RGroup

KEARNEY LAKE

HAMSHAW DRIVE

Existing Home

PRESERVE TREES

0+000 0+020 0+040 0+060 0+080 0+100 0+120 0+140 0+160

FFE=47m FFE=60.0m FFE=54.0m FFE=54.0m FFE=54.0m

50.00 55.00 60.00

47.00 47.00 47.71 48.67 47.70 48.19 47.95 45.62 44.73 50.98 50.99 50.01 50.02 54.00 53.03 53.05 53.58 53.70 53.70 54.01 54.99 54.99 59.61 58.85 57.92 58.11 54.69 60.00 57.15 57.00 57.00 54.00 54.00 59.43 60.00 59.49 59.50 59.49 59.50 60.49 60.50 60.50 60.50 60.00 60.00 53.70 53.70 54.01 54.99 54.99

NORTH

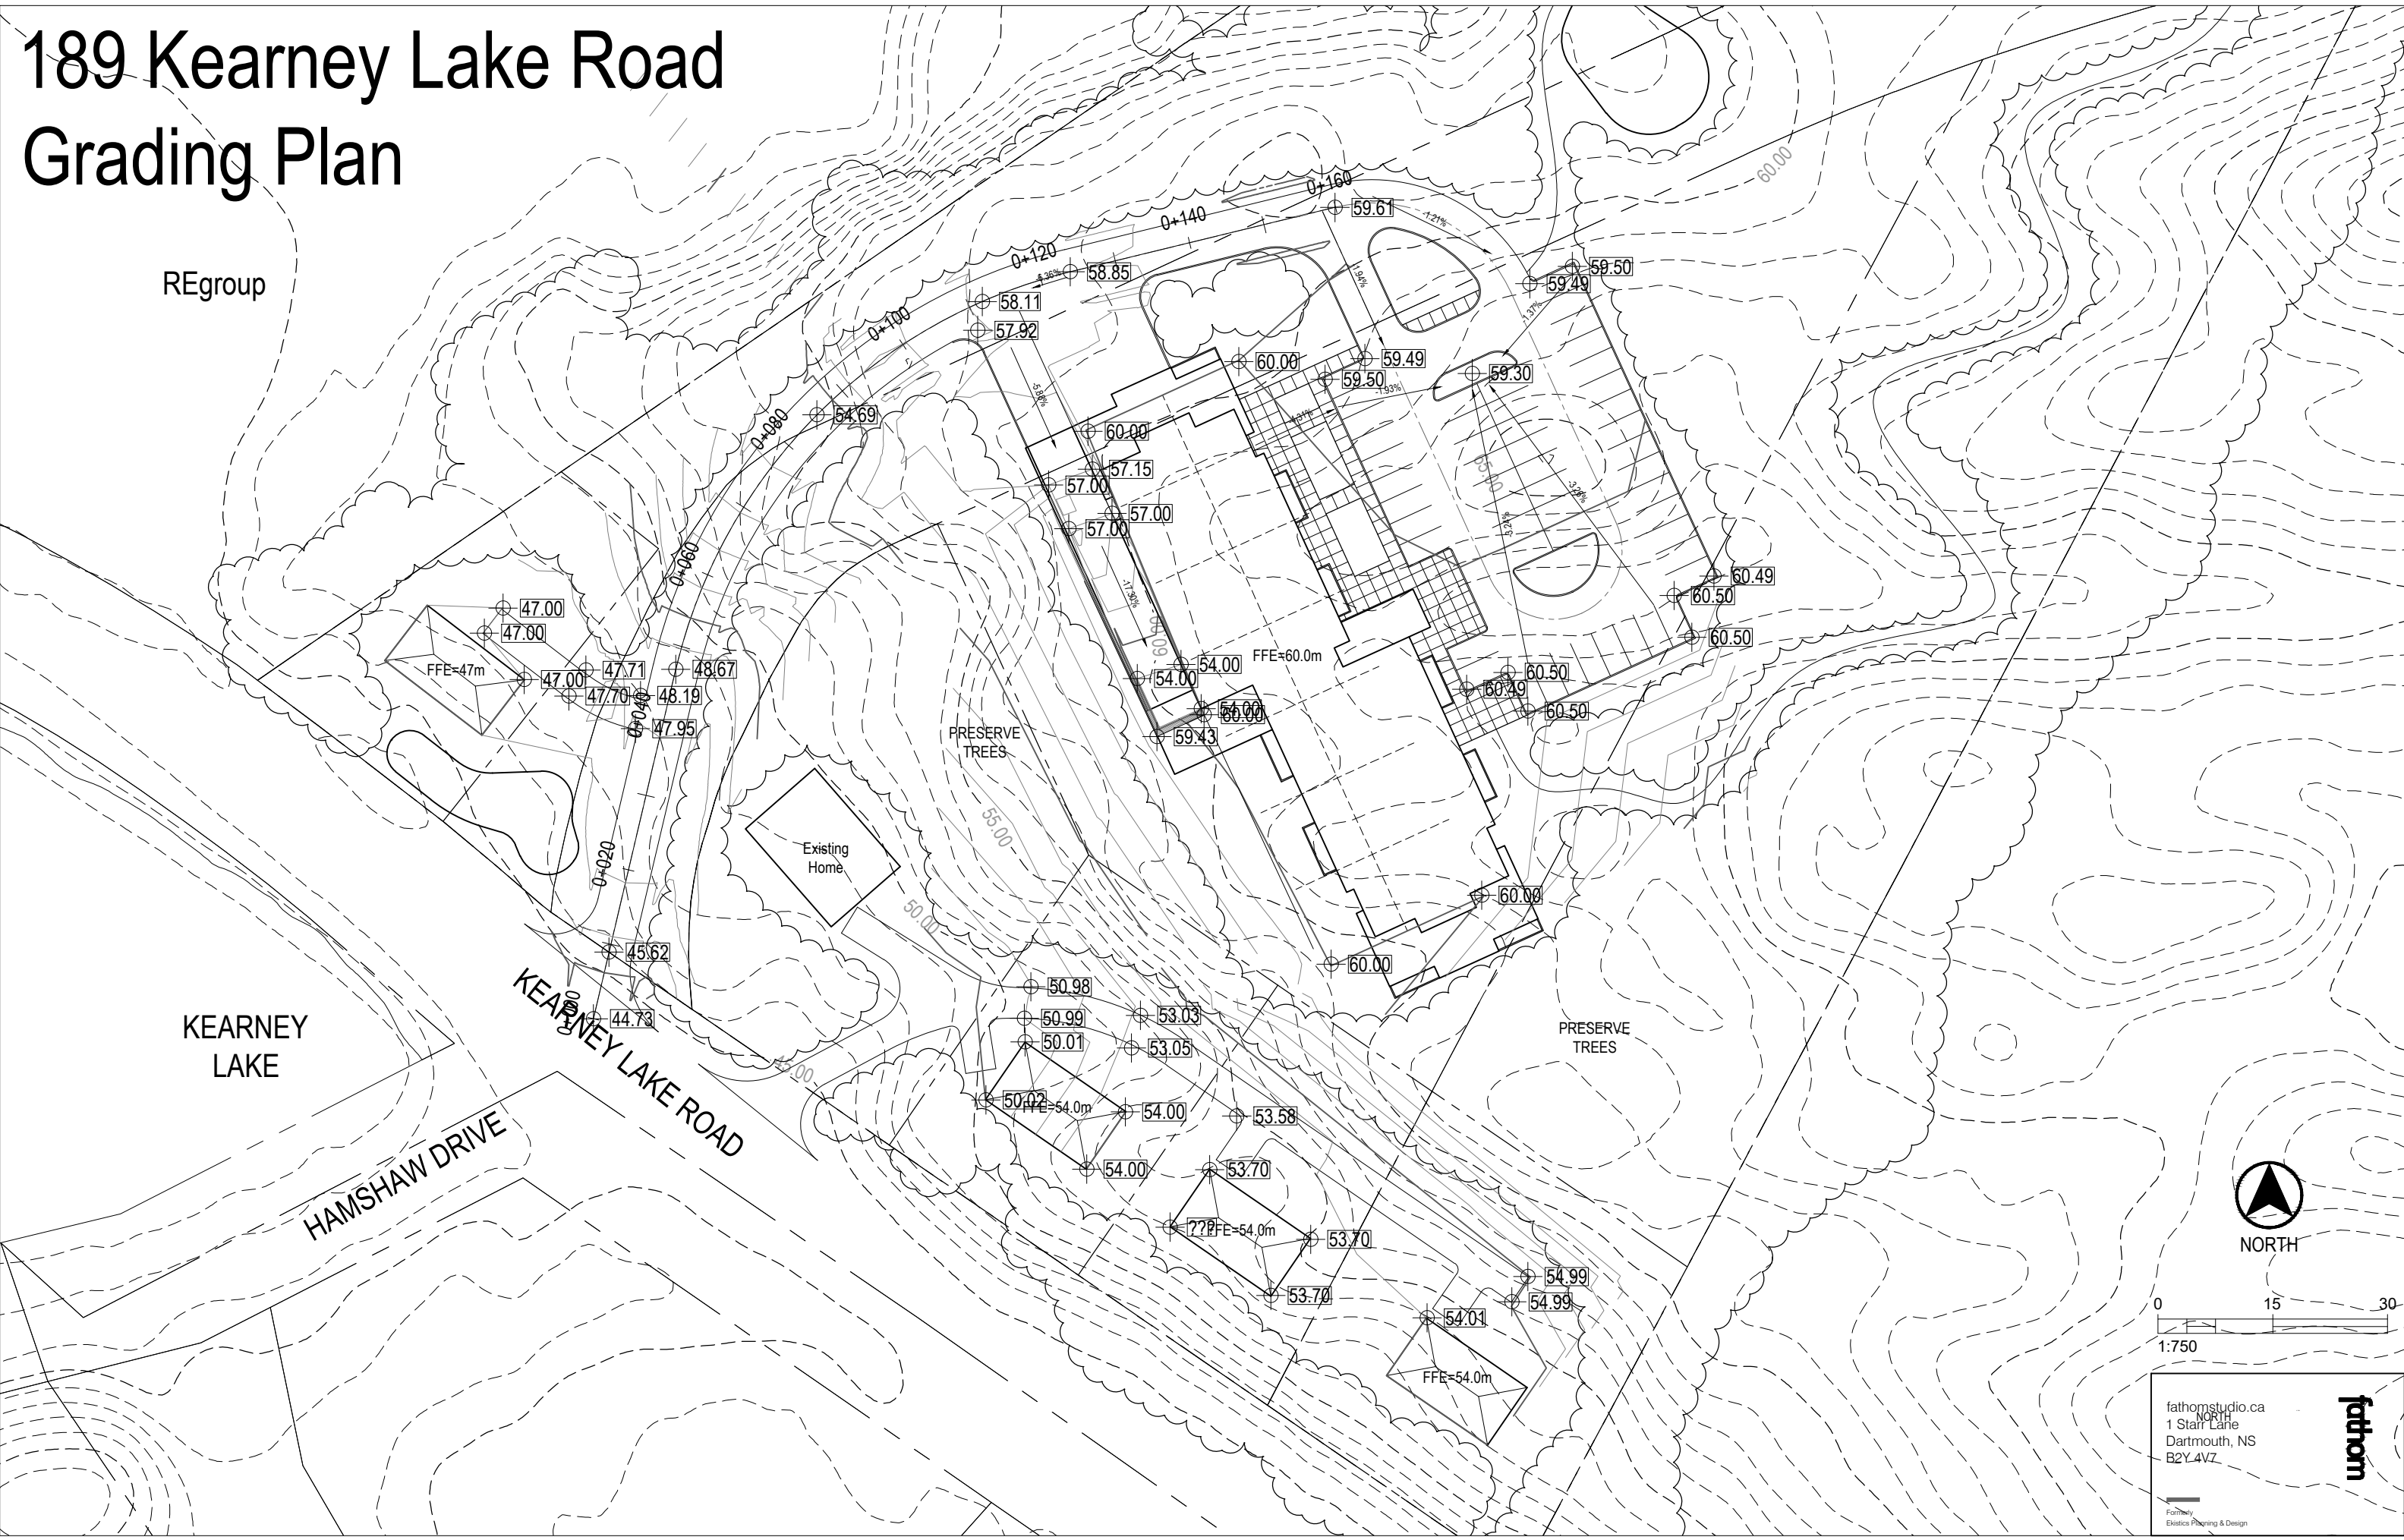
0 15 30

1:750

fathomstudio.ca
1 Starr Lane
Dartmouth, NS
B2Y 4VZ

fathom

Fathoms
Esthetics Planning & Design

[illegible][illegible][illegible]