
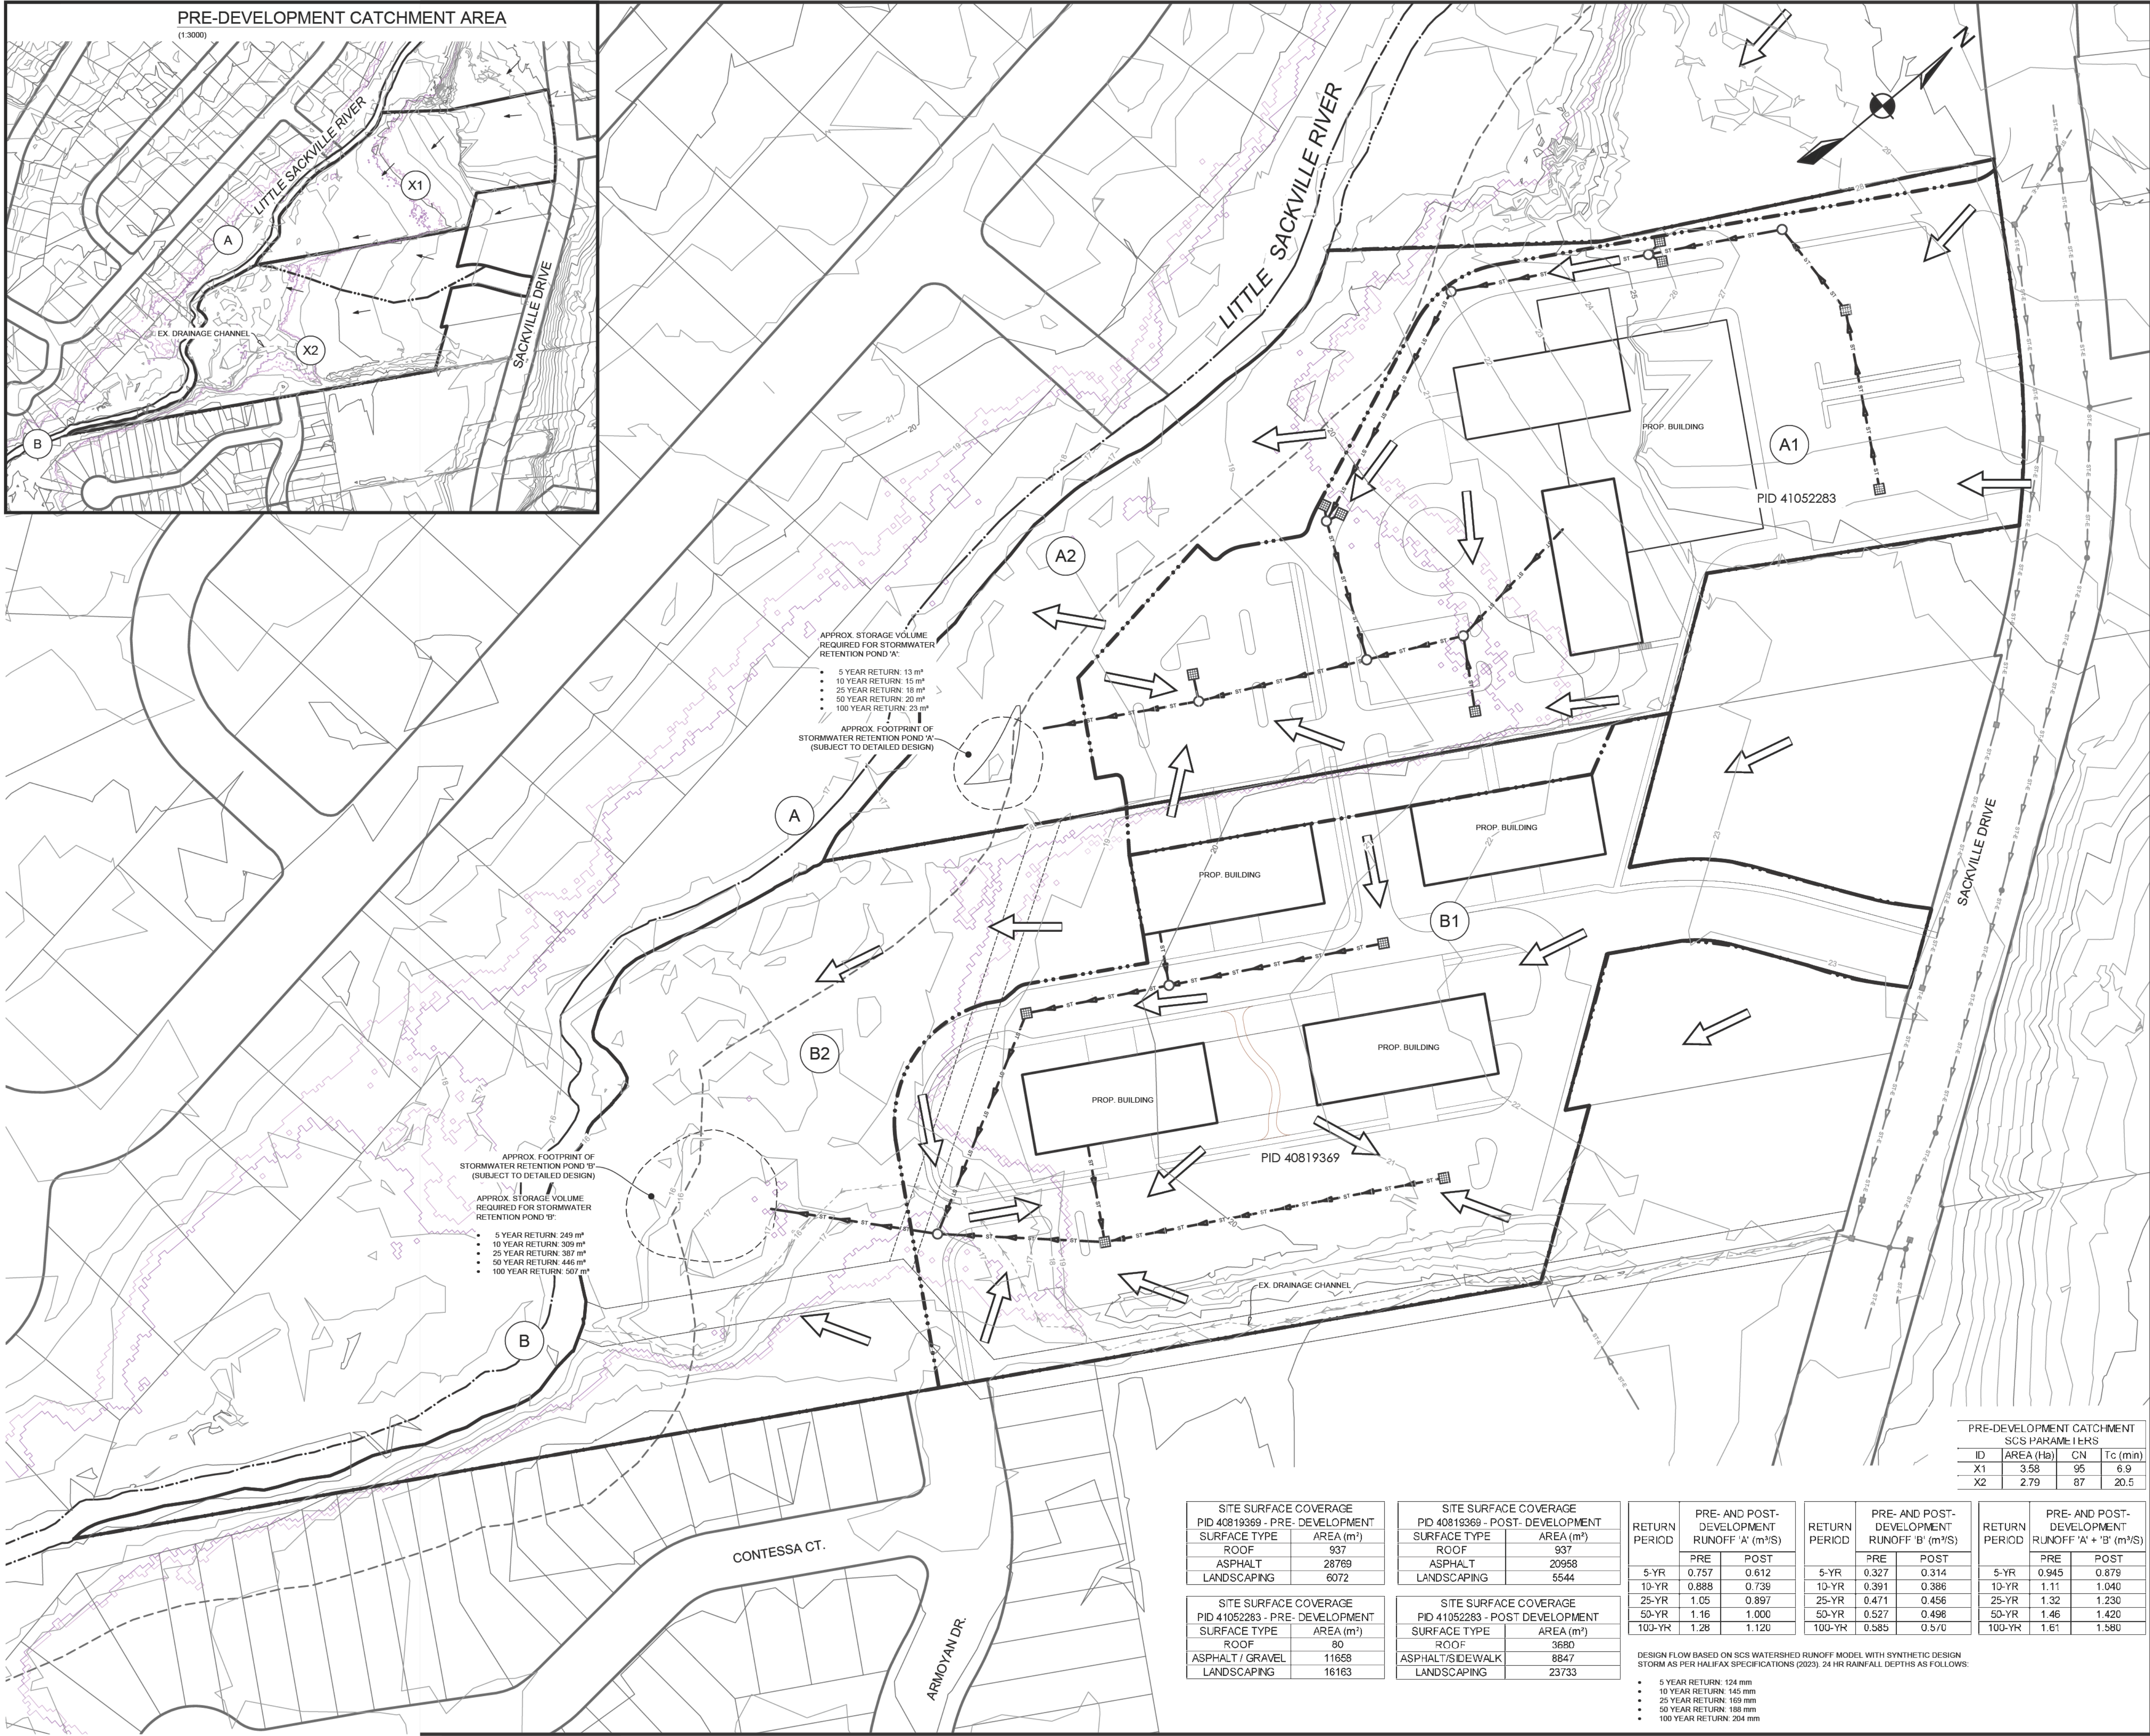


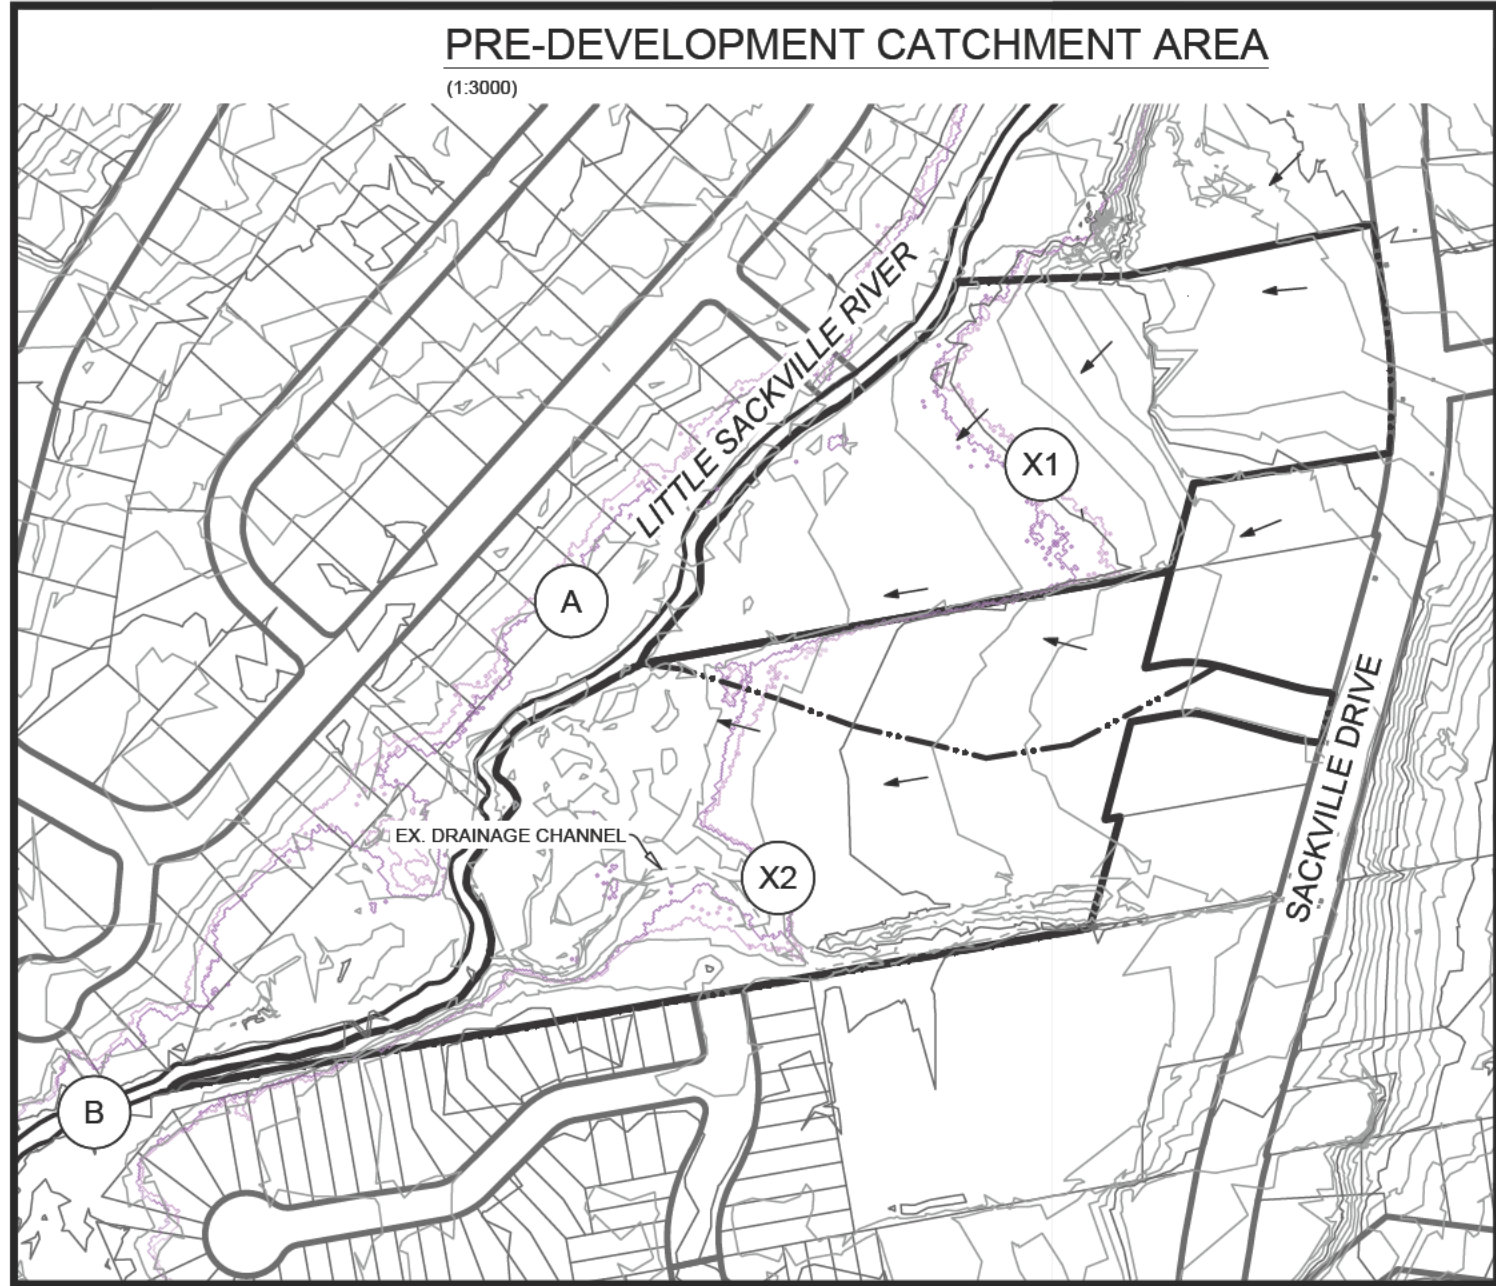

LEGEND

EXISTING		PROPOSED
10	MAJOR CONTOUR	10
10	MINOR CONTOUR	10
---	EASEMENT	---
---	RIGHT OF WAY	---
---	LOT LINE	---
○ ST-○	STORM PIPE	○ ST-○
---	SUBCATCHMENT AREA	---

EXISTING	PROPOSED	EXISTING	PROPOSED
PRECAST HEADWALL	○	CATCHBASIN	■
CATCHMENT ID	A	SUBCATCHMENT ID	A1

DRAFT
NOT FOR CONSTRUCTION

15 0 30 45
METRES
1:750

1	SEP. 23, 2025	ISSUED FOR REVIEW	TSA
ISSUE	DATE	DESCRIPTION	INT.
CONSULTANT			

DESIGNPOINT
engineering • surveying • solutions

902.832.5597 designpoint.ca

REGISTERED PROFESSIONAL ENGINEER
DATE SEP 23, 2025
N.T. FOUGERE
9050
PROVINCE OF NOVA SCOTIA

CLIENT

ELAMIR INVESTMENT INC.

PROJECT DESCRIPTION

344 SACKVILLE DRIVE REDEVELOPMENT
LOWER SACKVILLE, NOVA SCOTIA
SHEET DESCRIPTION

STORMWATER MANAGEMENT PLAN

Drawn T. ARMOUR	Engineer N. FOUGERE	Project No. 24-560	Drawing No. C-ST01
Scale 1:750	Filename 24-560_STM.dwg		1 of 1