



LEGEND

PROPERTY BOUNDARY

LOT SUBDIVISION BOUNDARY

COMMERCIAL ENTRANCE

RESIDENTIAL ENTRANCE

VEHICULAR ENTRANCE

DEVELOPMENT STATISTICS

BUILDING	1	2	3A	3B	4A	4B	CRU	PARKING STRUCTURE
	12	8,396						
	11	8,396						
	10	8,396		8,396				
	9	8,396		8,396				
	8	8,396	8,396	8,396		8,396		
	7	8,396	8,396	8,396		8,396		
GFA PER FLOOR / SF	6	8,396	8,396	8,396	8,396	8,396		
	5	8,396	8,396	8,396	8,396	8,396		
	4	8,396	5,317	8,396	8,396	8,396		
	3	5,037	5,317	8,396	8,396	8,396		21,592
	2	5,931	6,264	9,902	9,902	9,902	8,998	21,592
	1	5,931	6,264	9,902	9,902	9,902	28,201	21,592
TOTAL GFA	42,087	90,330	70,180	86,972	53,338	70,180	37,199	64,776
TOTAL GLA (85%)	35,774	76,781	59,653	73,926	45,380	59,653	31,619	
AVG. UNIT SIZE	850sf	850sf	850sf	850sf	850sf	850sf		
UNIT COUNT	+/- 42	+/- 90	+/- 70	+/- 87	+/- 53	+/- 70		
TOTAL UNIT COUNT			+/- 413					


TOTAL DEVELOPMENT GFA:

515,112 SF

- NOTES
- Site subject to survey. Property lines and topographic features are approximate only.

Actual number of stories may vary depending on building survey.

All areas are approximate.

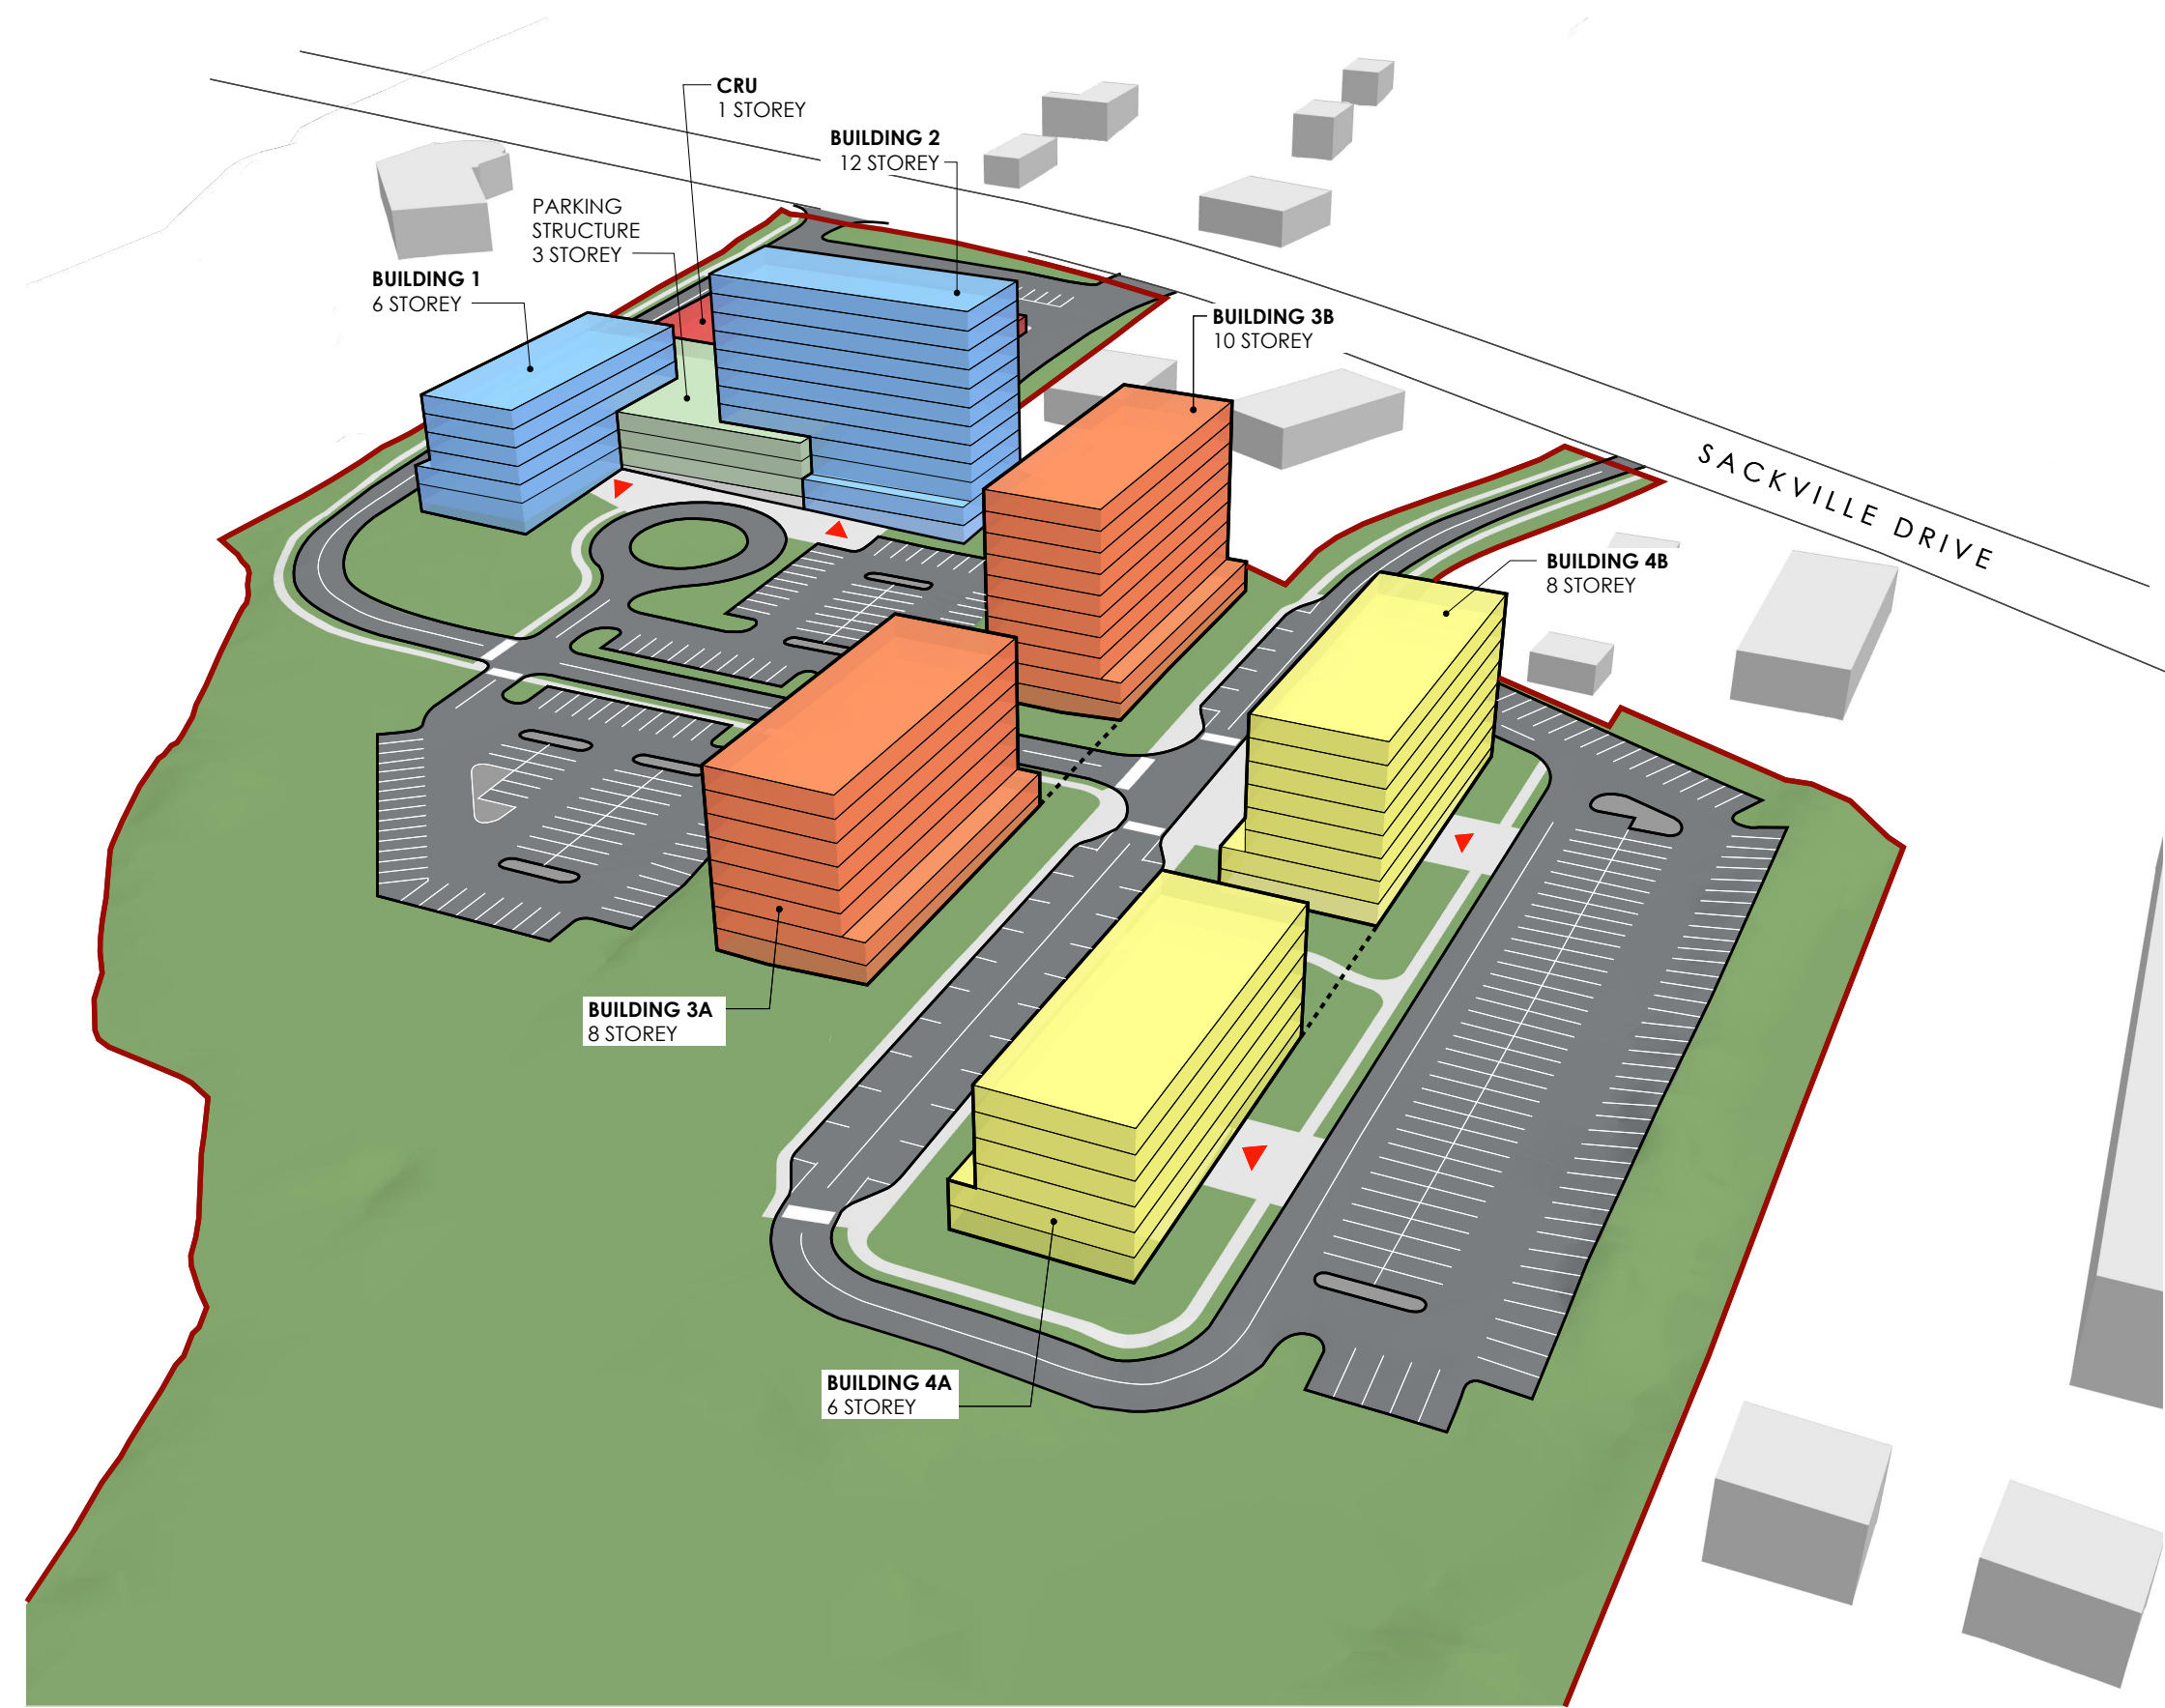

LEGEND

- PROPERTY BOUNDARY
- LOT SUBDIVISION BOUNDARY
- COMMERCIAL ENTRANCE
- RESIDENTIAL ENTRANCE
- VEHICULAR ENTRANCE

DEVELOPMENT STATISTICS

BUILDING	1	2	3A	3B	4A	4B	CRU	PARKING STRUCTURE
12		8,396						
11		8,396						
10		8,396		8,396				
9		8,396		8,396				
8		8,396	8,396	8,396		8,396		
7		8,396	8,396	8,396		8,396		
6	8,396	8,396	8,396	8,396	8,396	8,396		
5	8,396	8,396	8,396	8,396	8,396	8,396		
4	8,396	5,317	8,396	8,396	8,396	8,396		
3	5,037	5,317	8,396	8,396	8,396	8,396		21,592
2	5,931	6,264	9,902	9,902	9,902	9,902	8,998	21,592
1	5,931	6,264	9,902	9,902	9,902	9,902	28,201	21,592
TOTAL GFA	42,087	90,330	70,180	86,972	53,338	70,180	37,199	64,776
TOTAL GLA (85%)	35,774	76,781	59,653	73,926	45,380	59,653	31,619	
AVG. UNIT SIZE	850sf	850sf	850sf	850sf	850sf	850sf		
UNIT COUNT	+/- 42	+/- 90	+/- 70	+/- 87	+/- 53	+/- 70		
TOTAL UNIT COUNT	+/- 413							

TOTAL DEVELOPMENT GFA: 515,112 SF

NOTES

- Site subject to survey. Property lines and topographic features are approximate only.
- Actual number of stories may vary depending on building survey.
- All areas are approximate.