


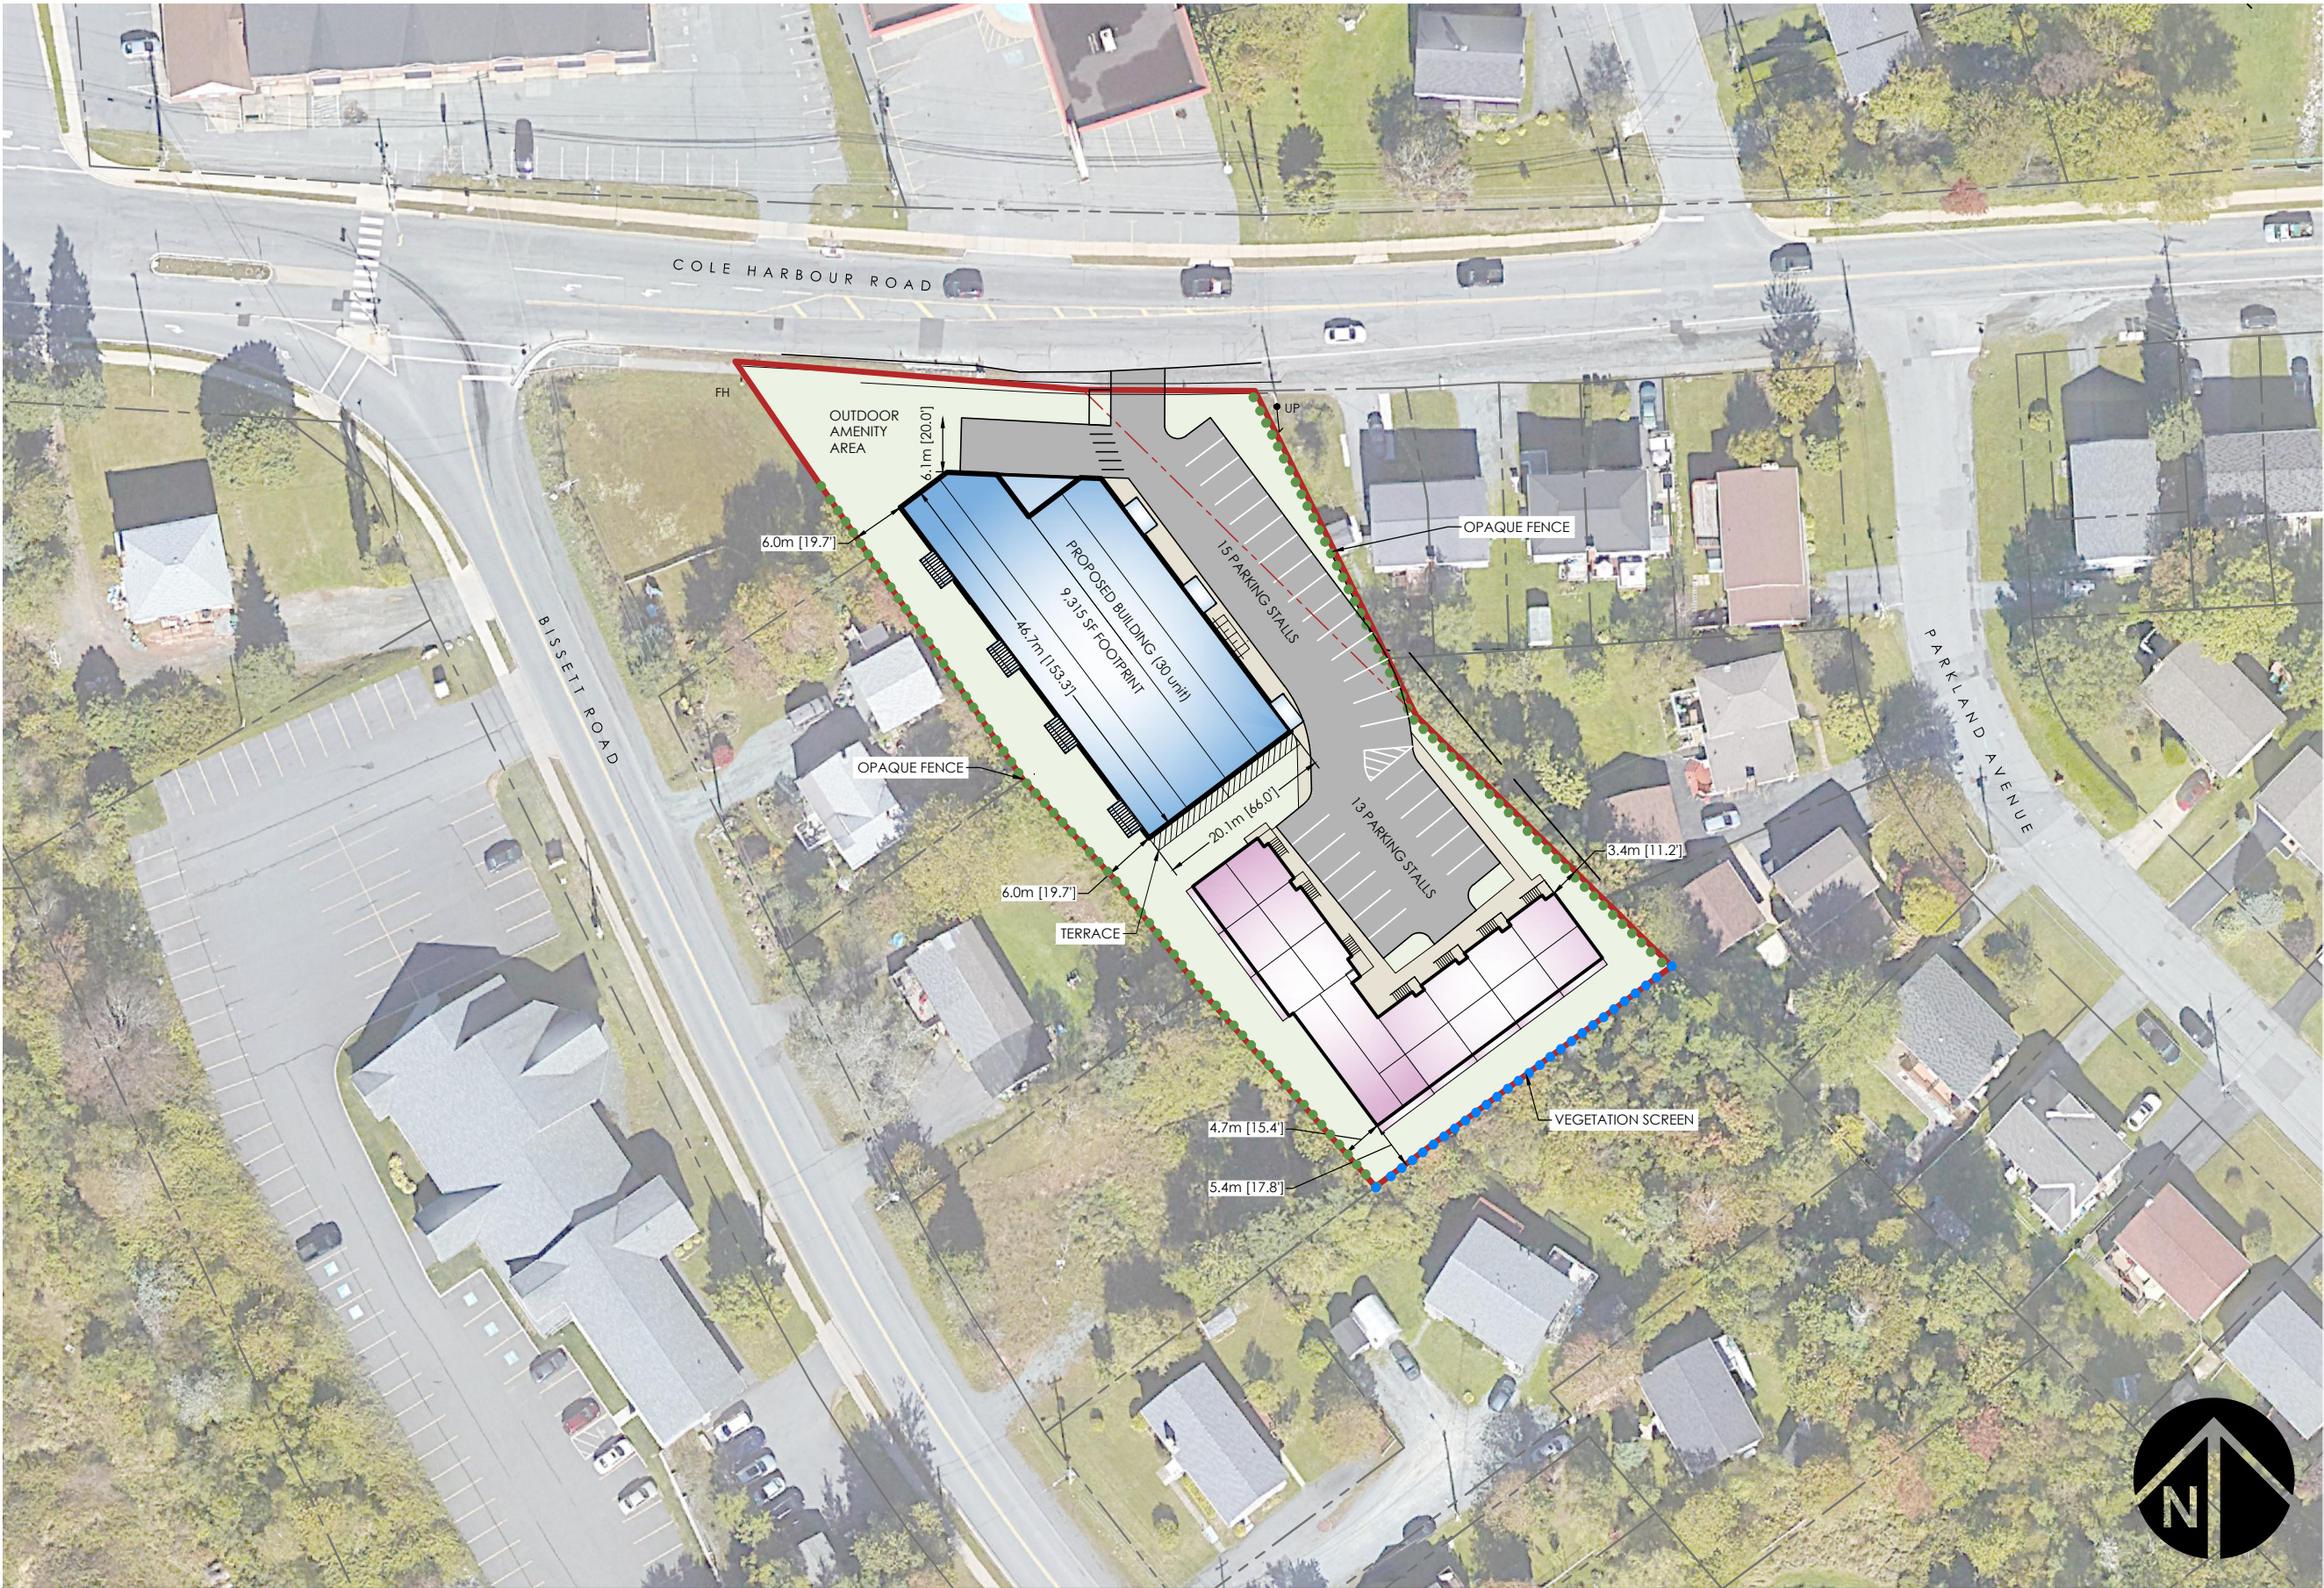

- LEGEND**
- Site Boundary
 - Adjacent Property Boundary
 - Ex. Internal Property Boundary

- SITE SUMMARY:**
- PID: 00406702 / 41217431
 - Total Land Area: 45,073 SF
 - Existing Zone: C-2 / R-2

- NOTES:**
- Site subject to by-law review and regulations.


- SOURCES:**
- Adjacent property lines and topographic features are from provincial mapping.
 - Plan based Joseph Alcorn Surveyor's Location Certificate dated July 31, 2016 CAD file: '06559301.dwg'

SCALE:

0 5 10 20 35m

1 : 750


NOTE:
CLADDING TO BE NON-COMBUSTIBLE, NON-VINYL TYPE.

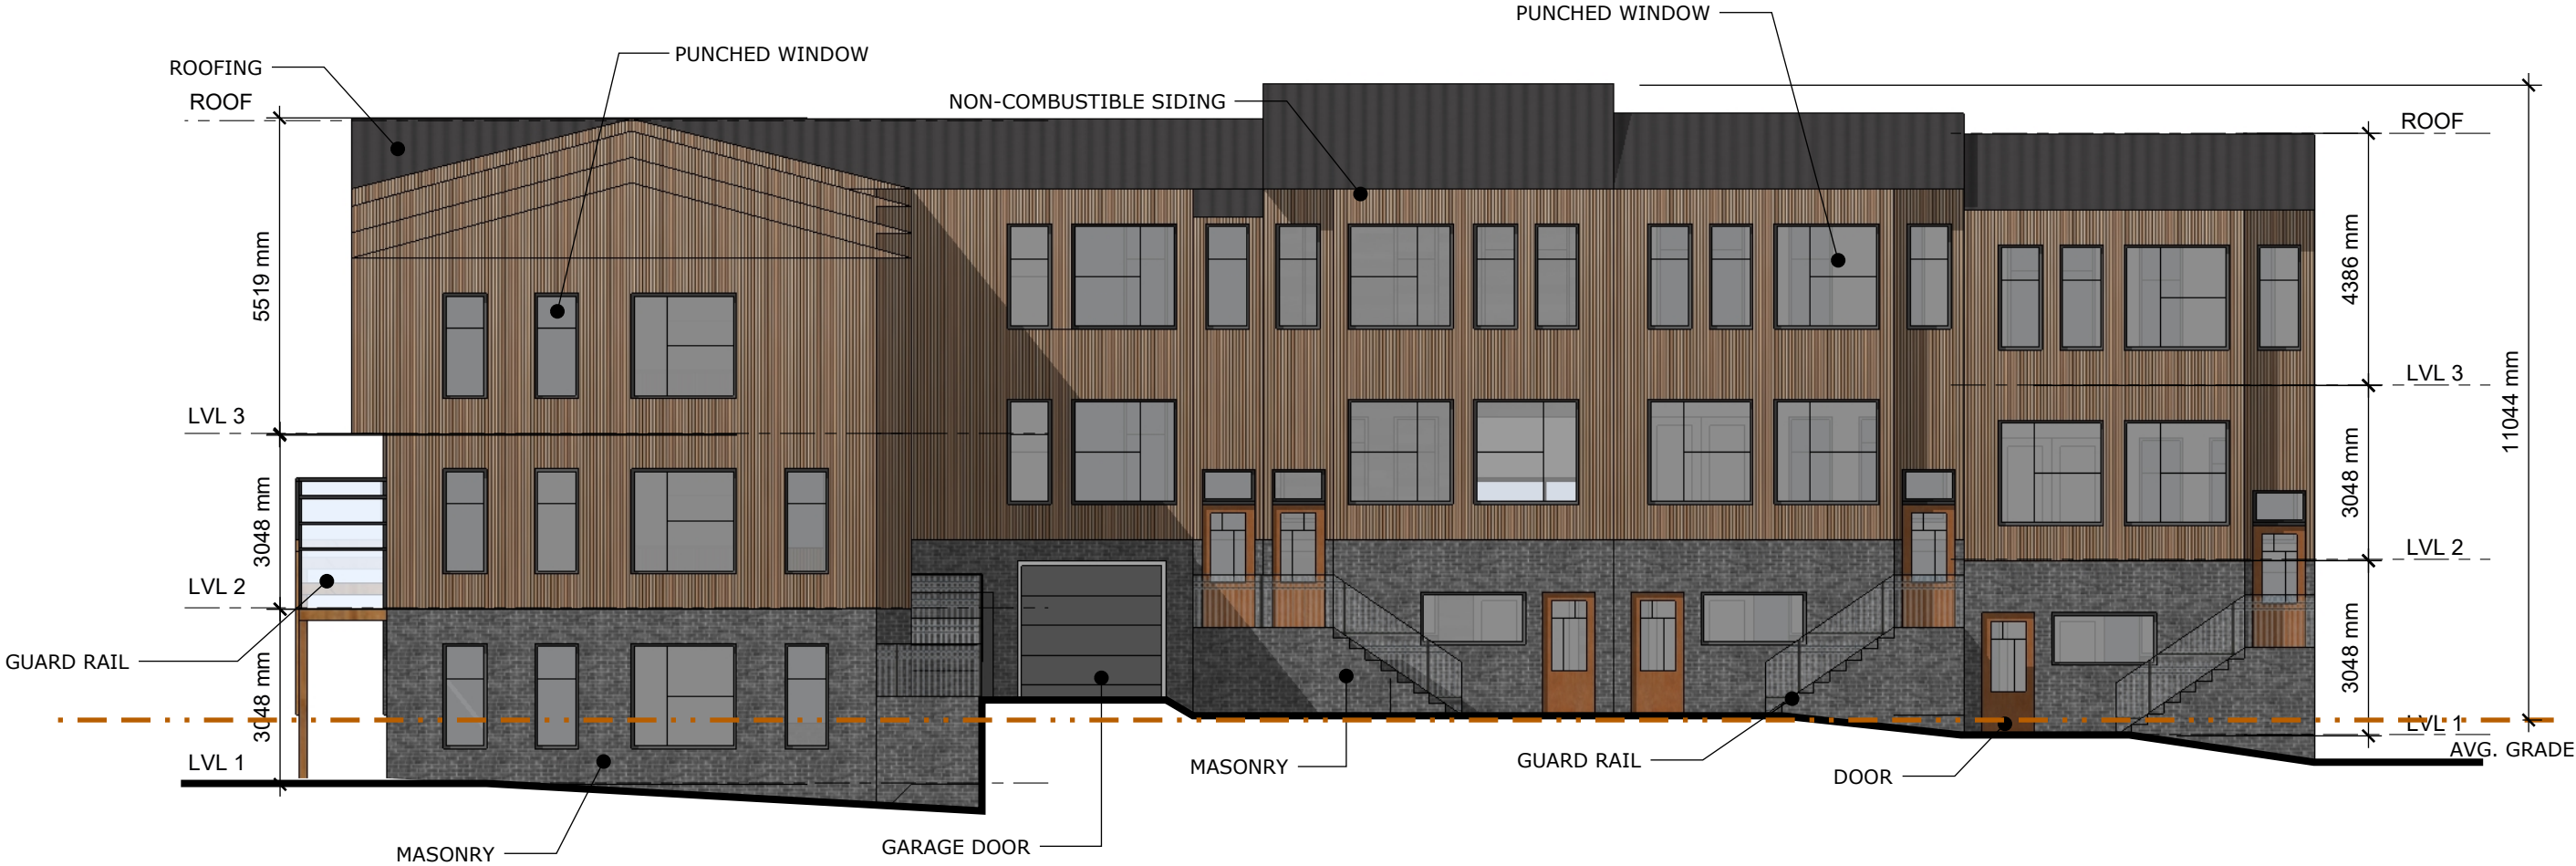

TOWHOUSES - NORTH EAST ELEVATION

19-087_DA Application_2022


NOTE:
CLADDING TO BE NON-COMBUSTIBLE, NON-VINYL TYPE.

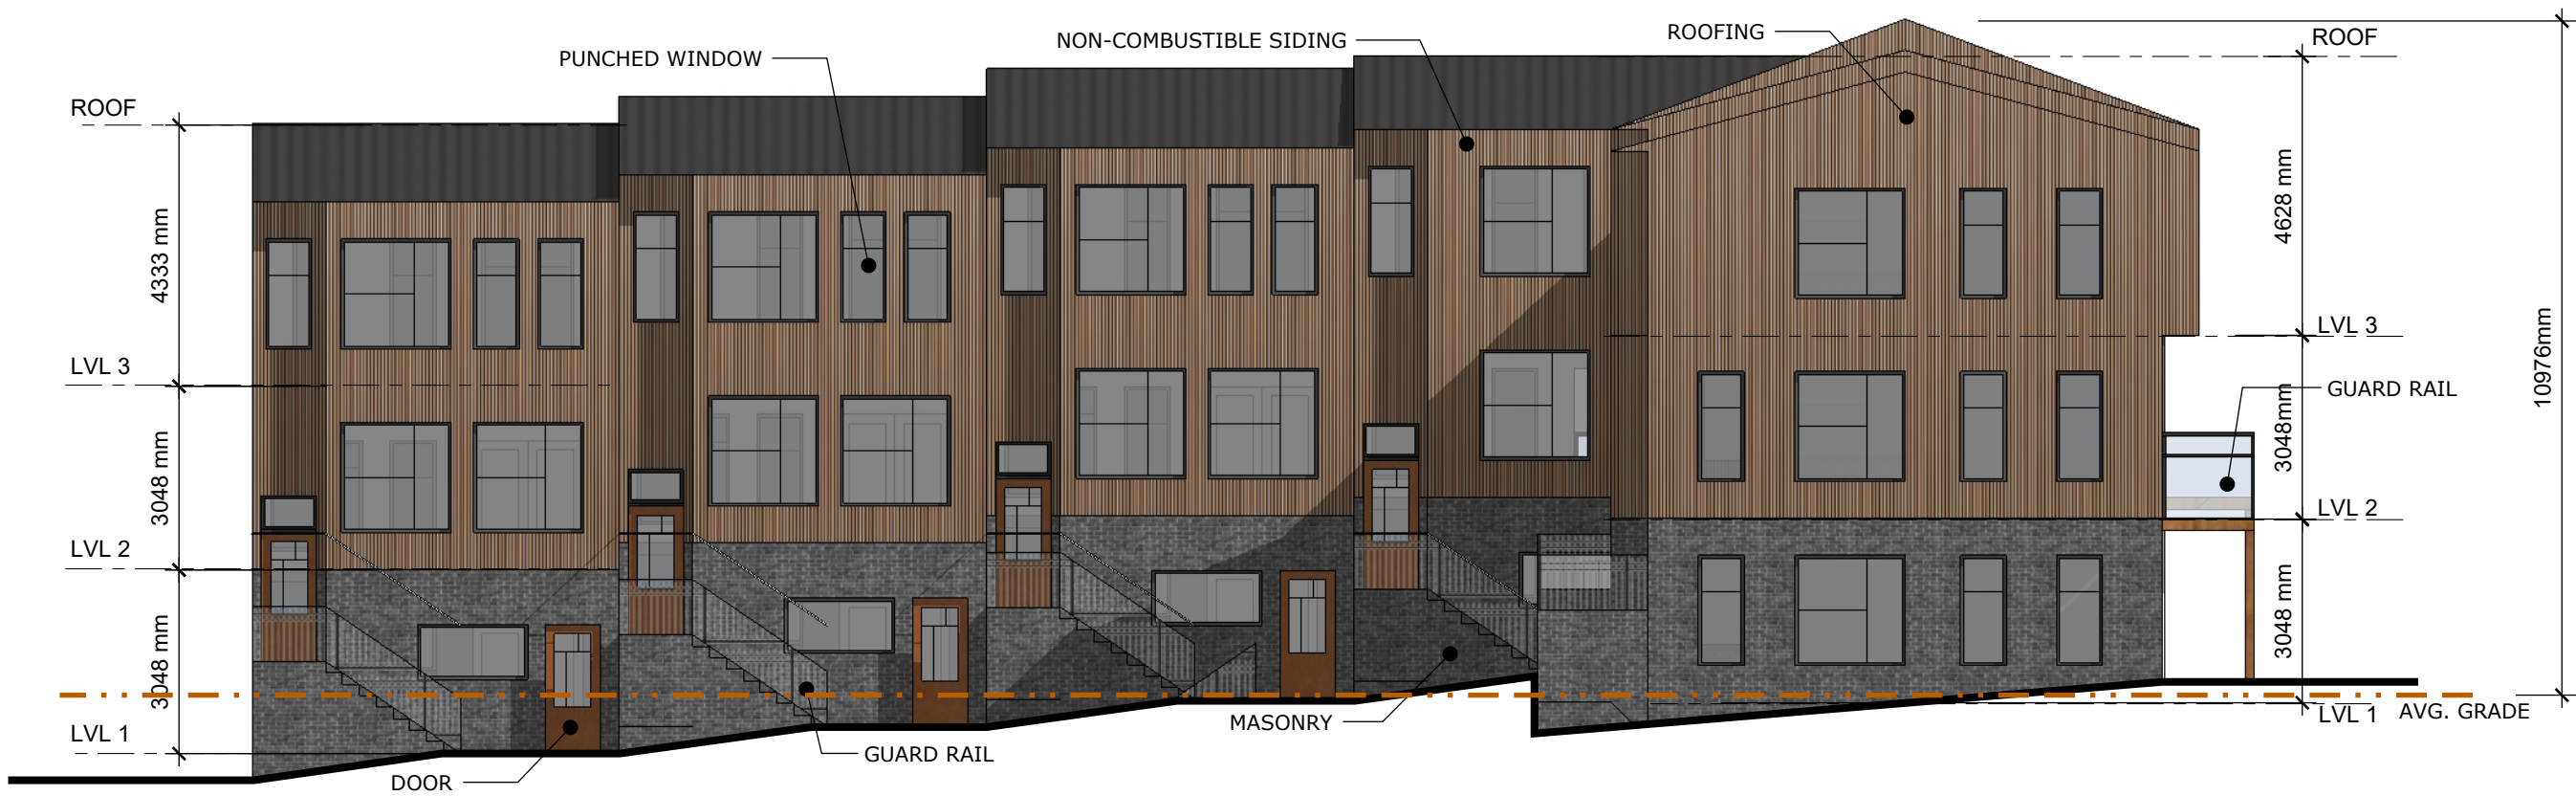

TOWHOUSES - NORTH WEST ELEVATION

19-087_DA Application_2022

NOTE:
CLADDING TO BE NON-COMBUSTIBLE, NON-VINYL TYPE.

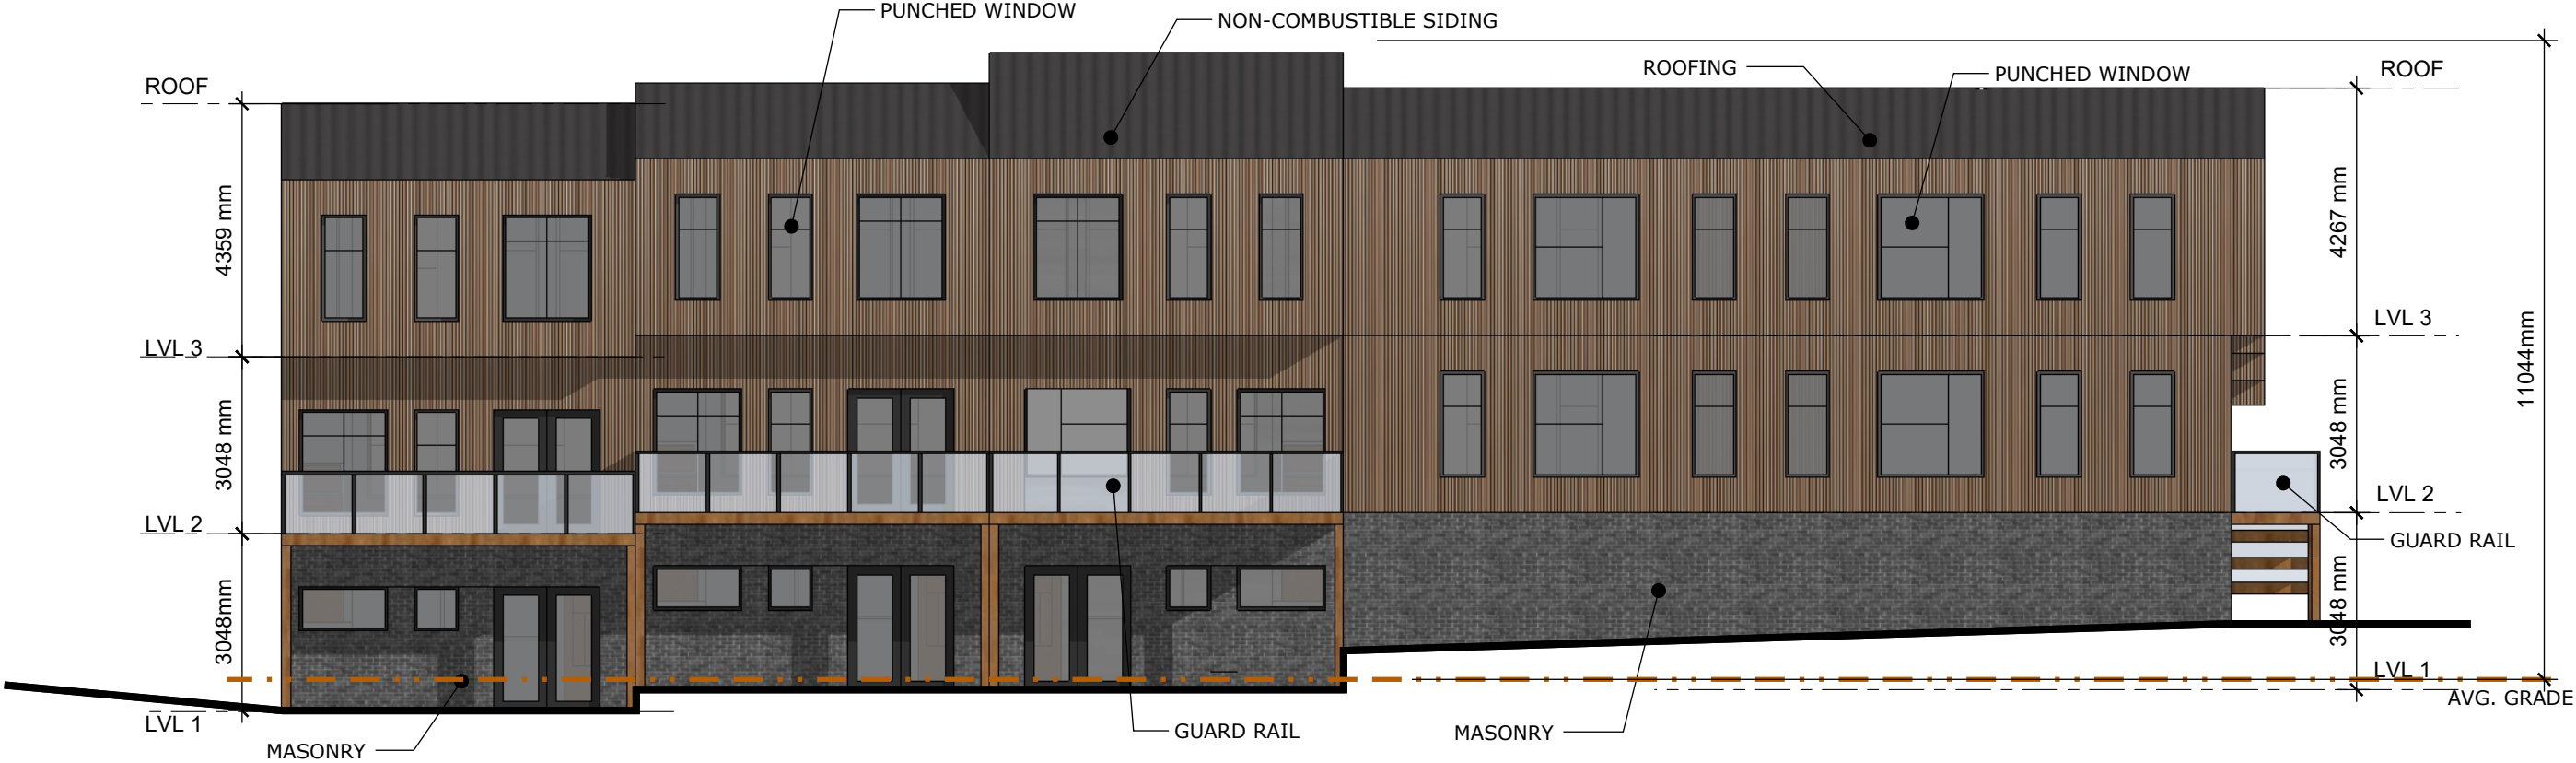

TOWHOUSES - SOUTH WEST ELEVATION

19-087_DA Application_2022

NOTE:
CLADDING TO BE NON-COMBUSTIBLE, NON-VINYL TYPE.



TOWHOUSES - SOUTH EAST ELEVATION


19-087_DA Application_2022

NOTE:
CLADDING TO BE NON-COMBUSTIBLE, NON-VINYL TYPE.



MULTI - NORTH EAST ELEVATION

19-087_DA Application_2022

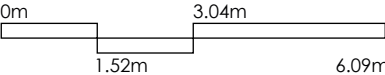

NOTE:
CLADDING TO BE NON-COMBUSTIBLE, NON-VINYL TYPE.



19-087_DA Application_2022

NOTE:
CLADDING TO BE NON-COMBUSTIBLE, NON-VINYL TYPE.





19-087_DA Application_2022


NOTE:
CLADDING TO BE NON-COMBUSTIBLE, NON-VINYL TYPE.




MULTI - SOUTH EAST ELEVATION

19-087_DA Application_2022

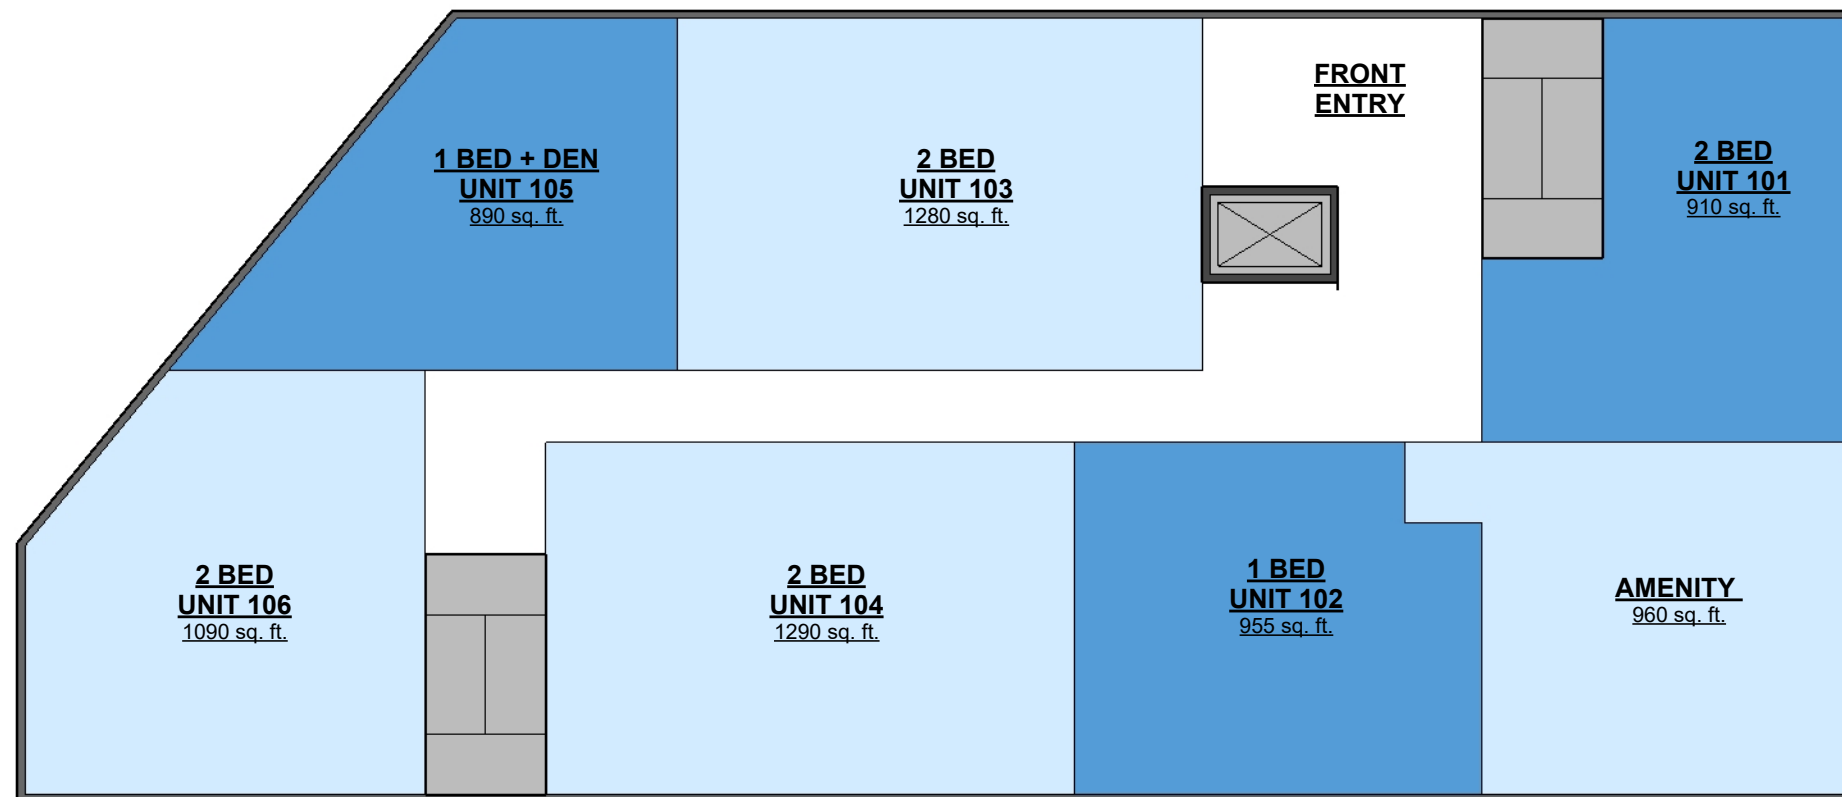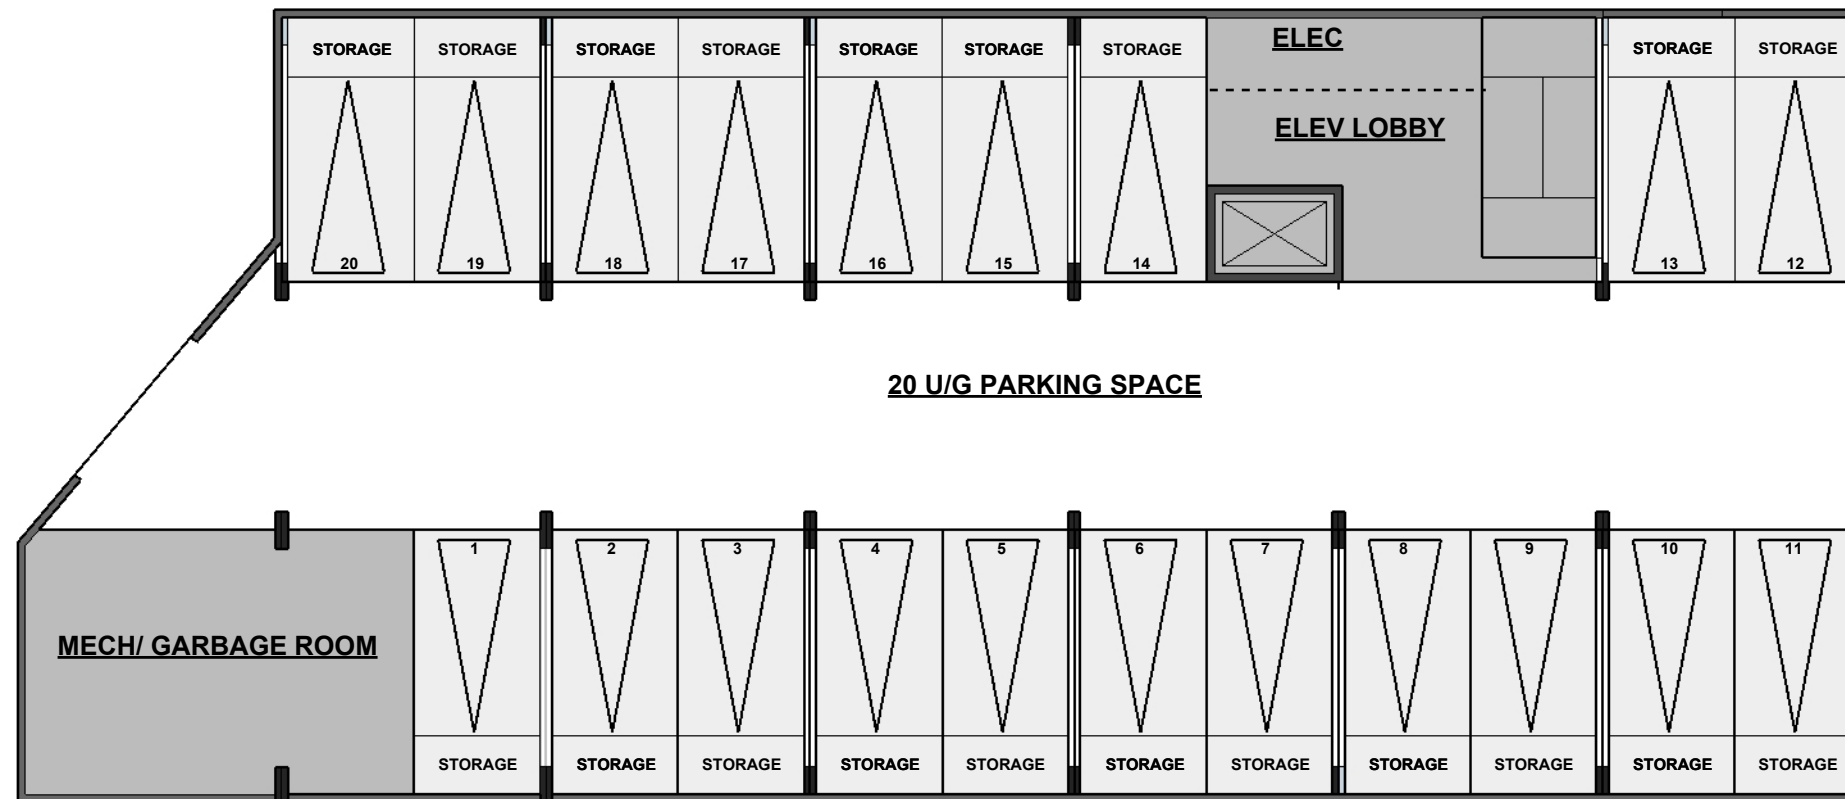


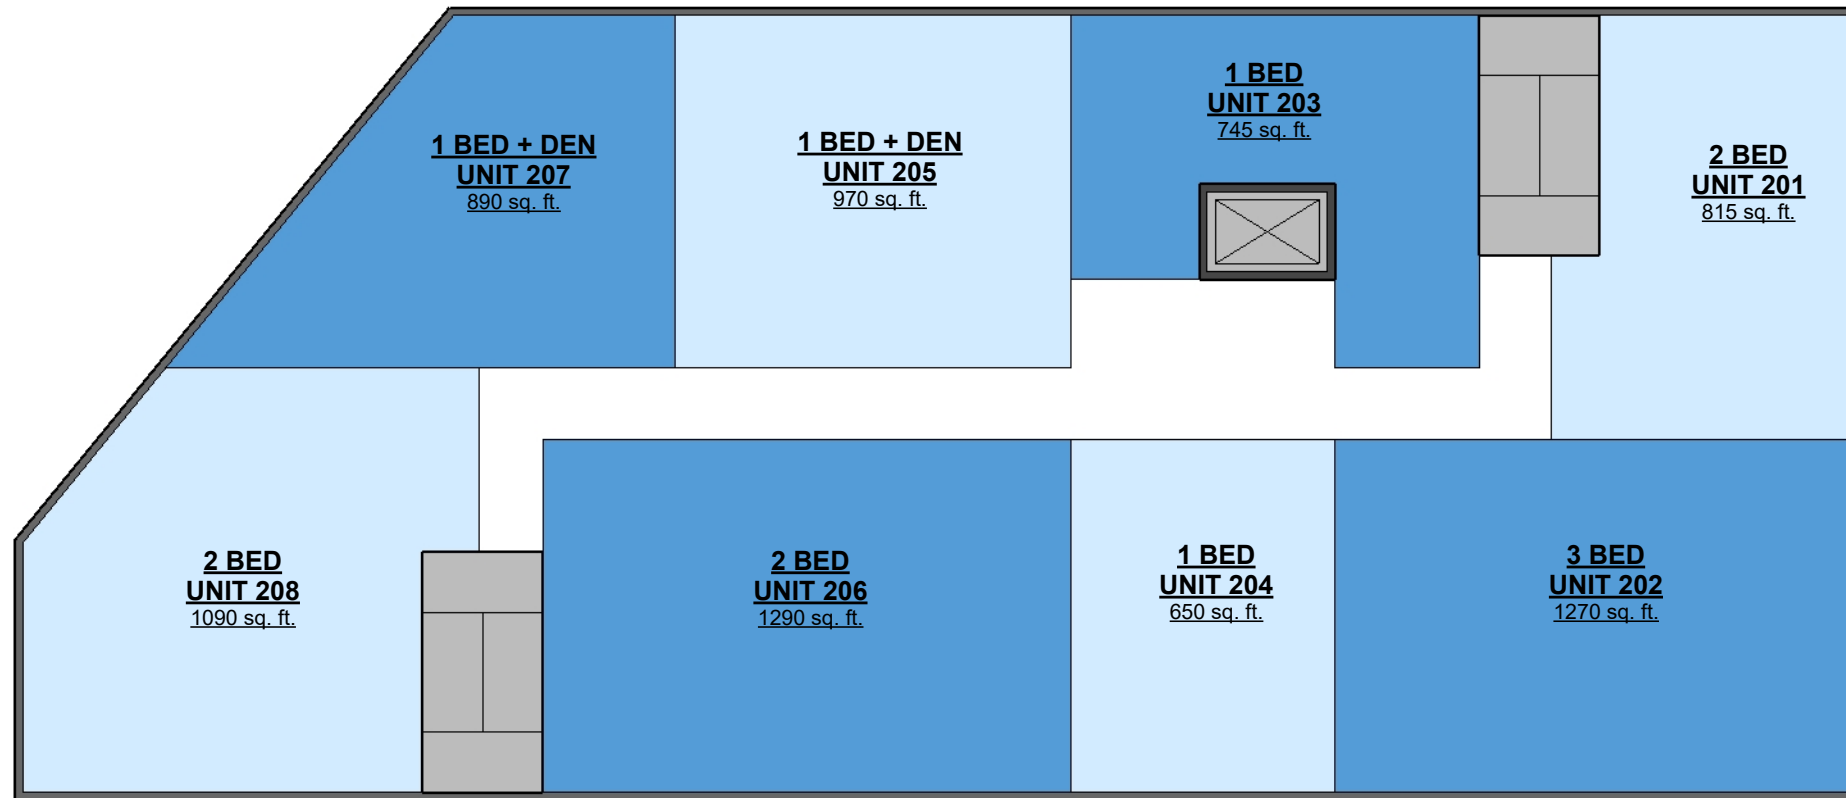

LEVEL 2

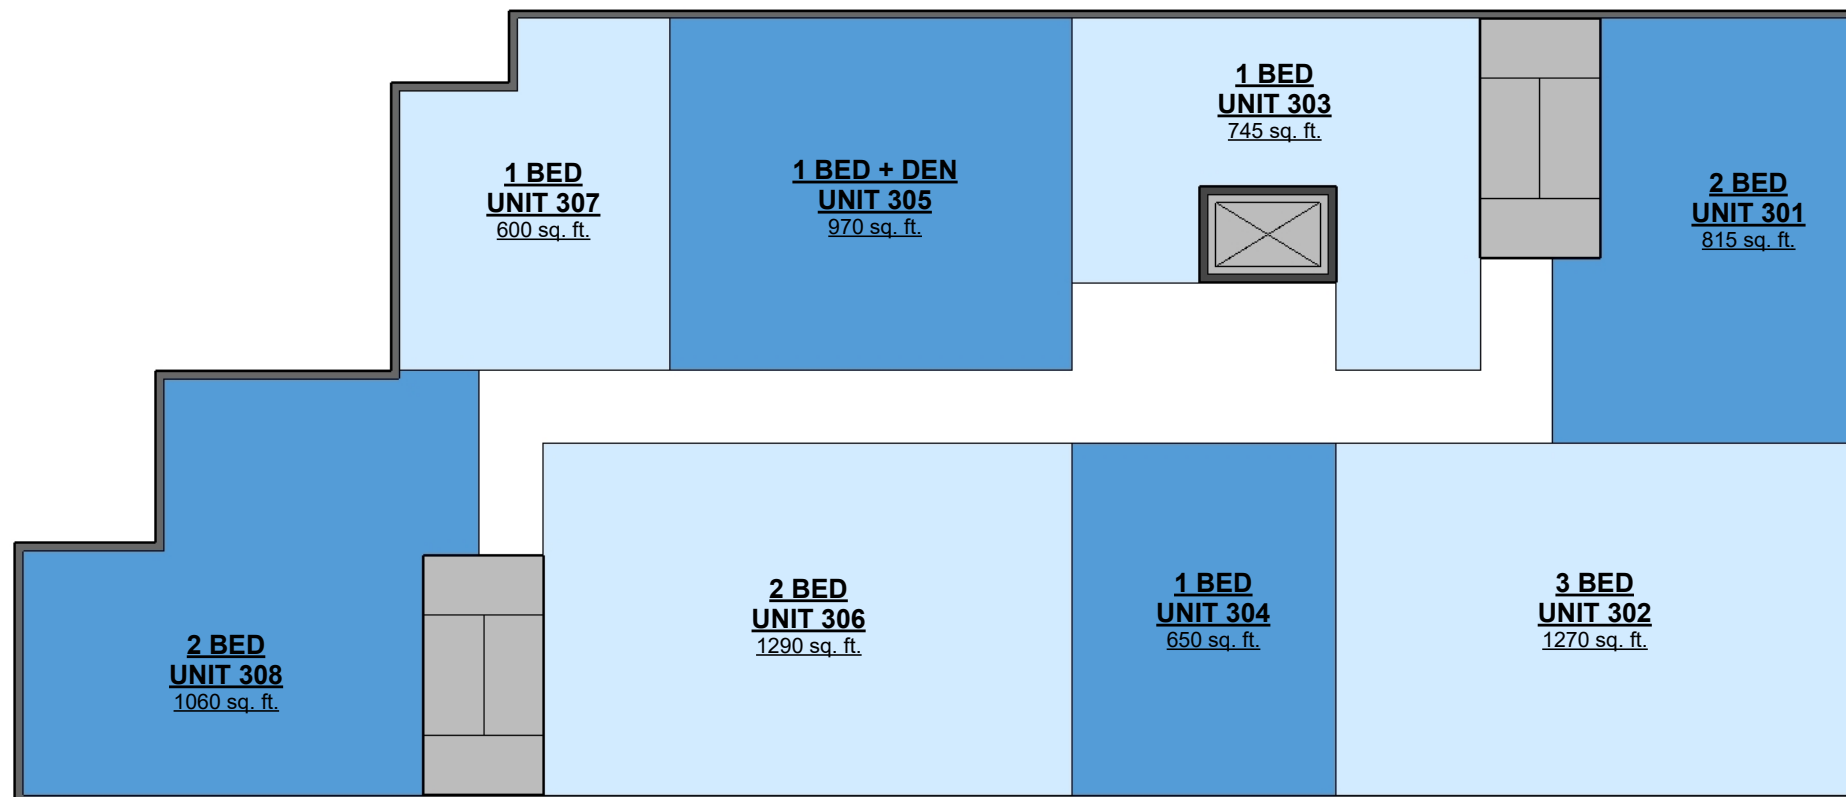

LEVEL 3

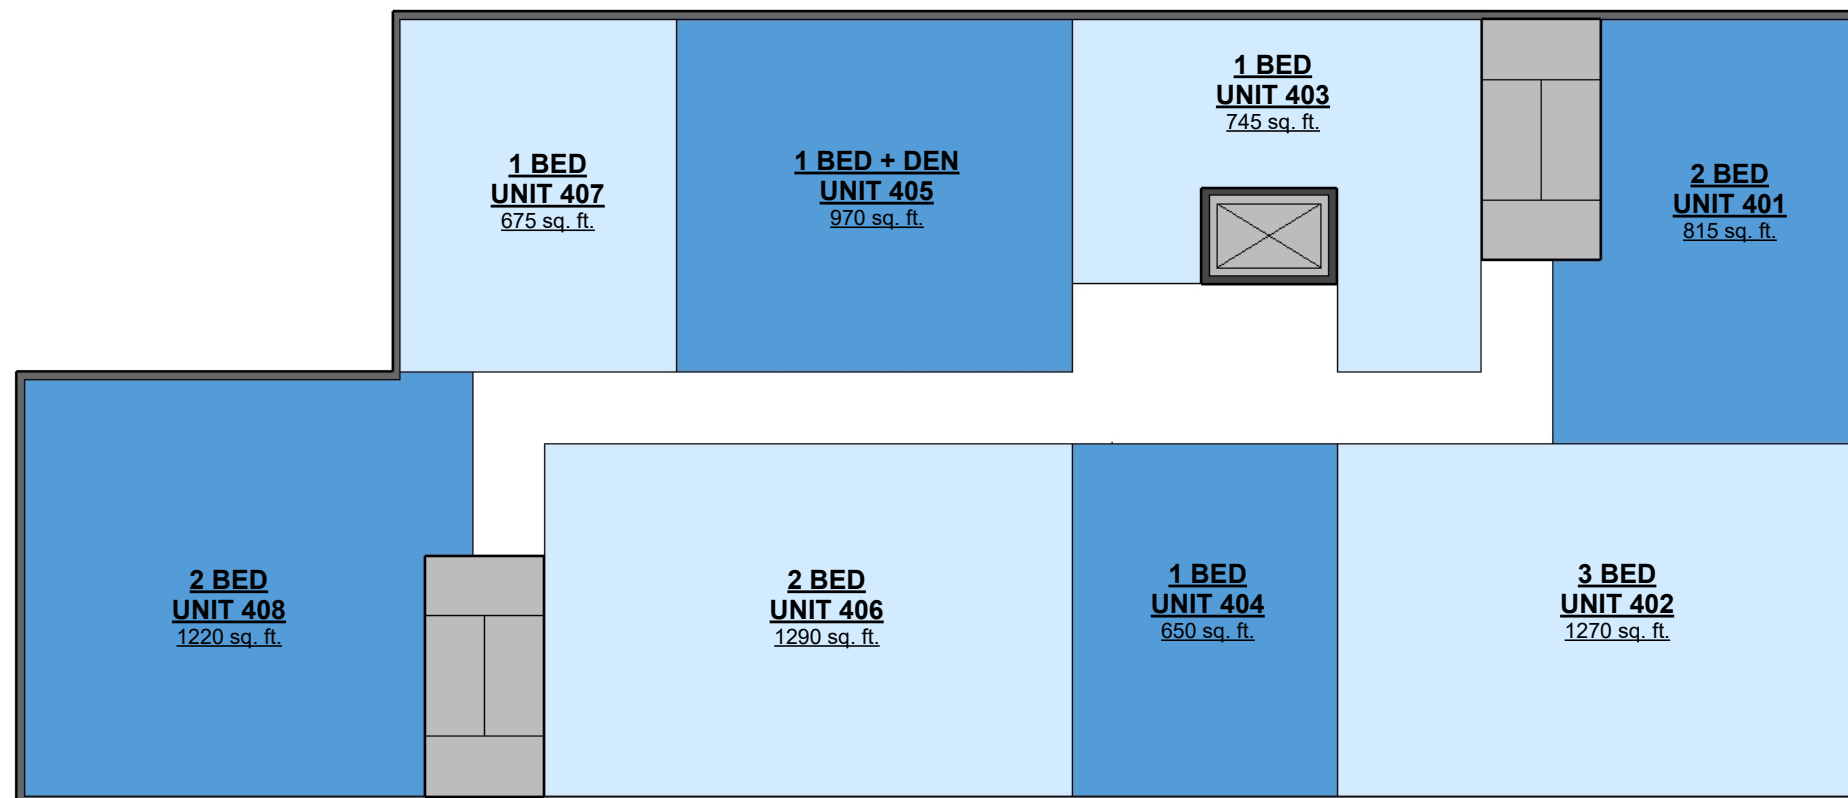

19-087_DA Application_2022