



Note:
Site subject to survey.

LOT AREA: 181,436 SF	
BLDG A GFA	
LG	8,800 SF
L2	6,800 SF
L3	12,120 SF
LVL 4-8	12,180x4=48,720 SF
LVL 9-16	6,420x7=44, 940 SF
TOTAL	121,380 SF
BLDG B GFA	
LG	9,700 SF
L2	8,050 SF
L3	20,230 SF
L4-8	12,470x4=49,880 SF
LVL 9-10	8,070x2=16,140
TOTAL	104,000 SF


Plan View

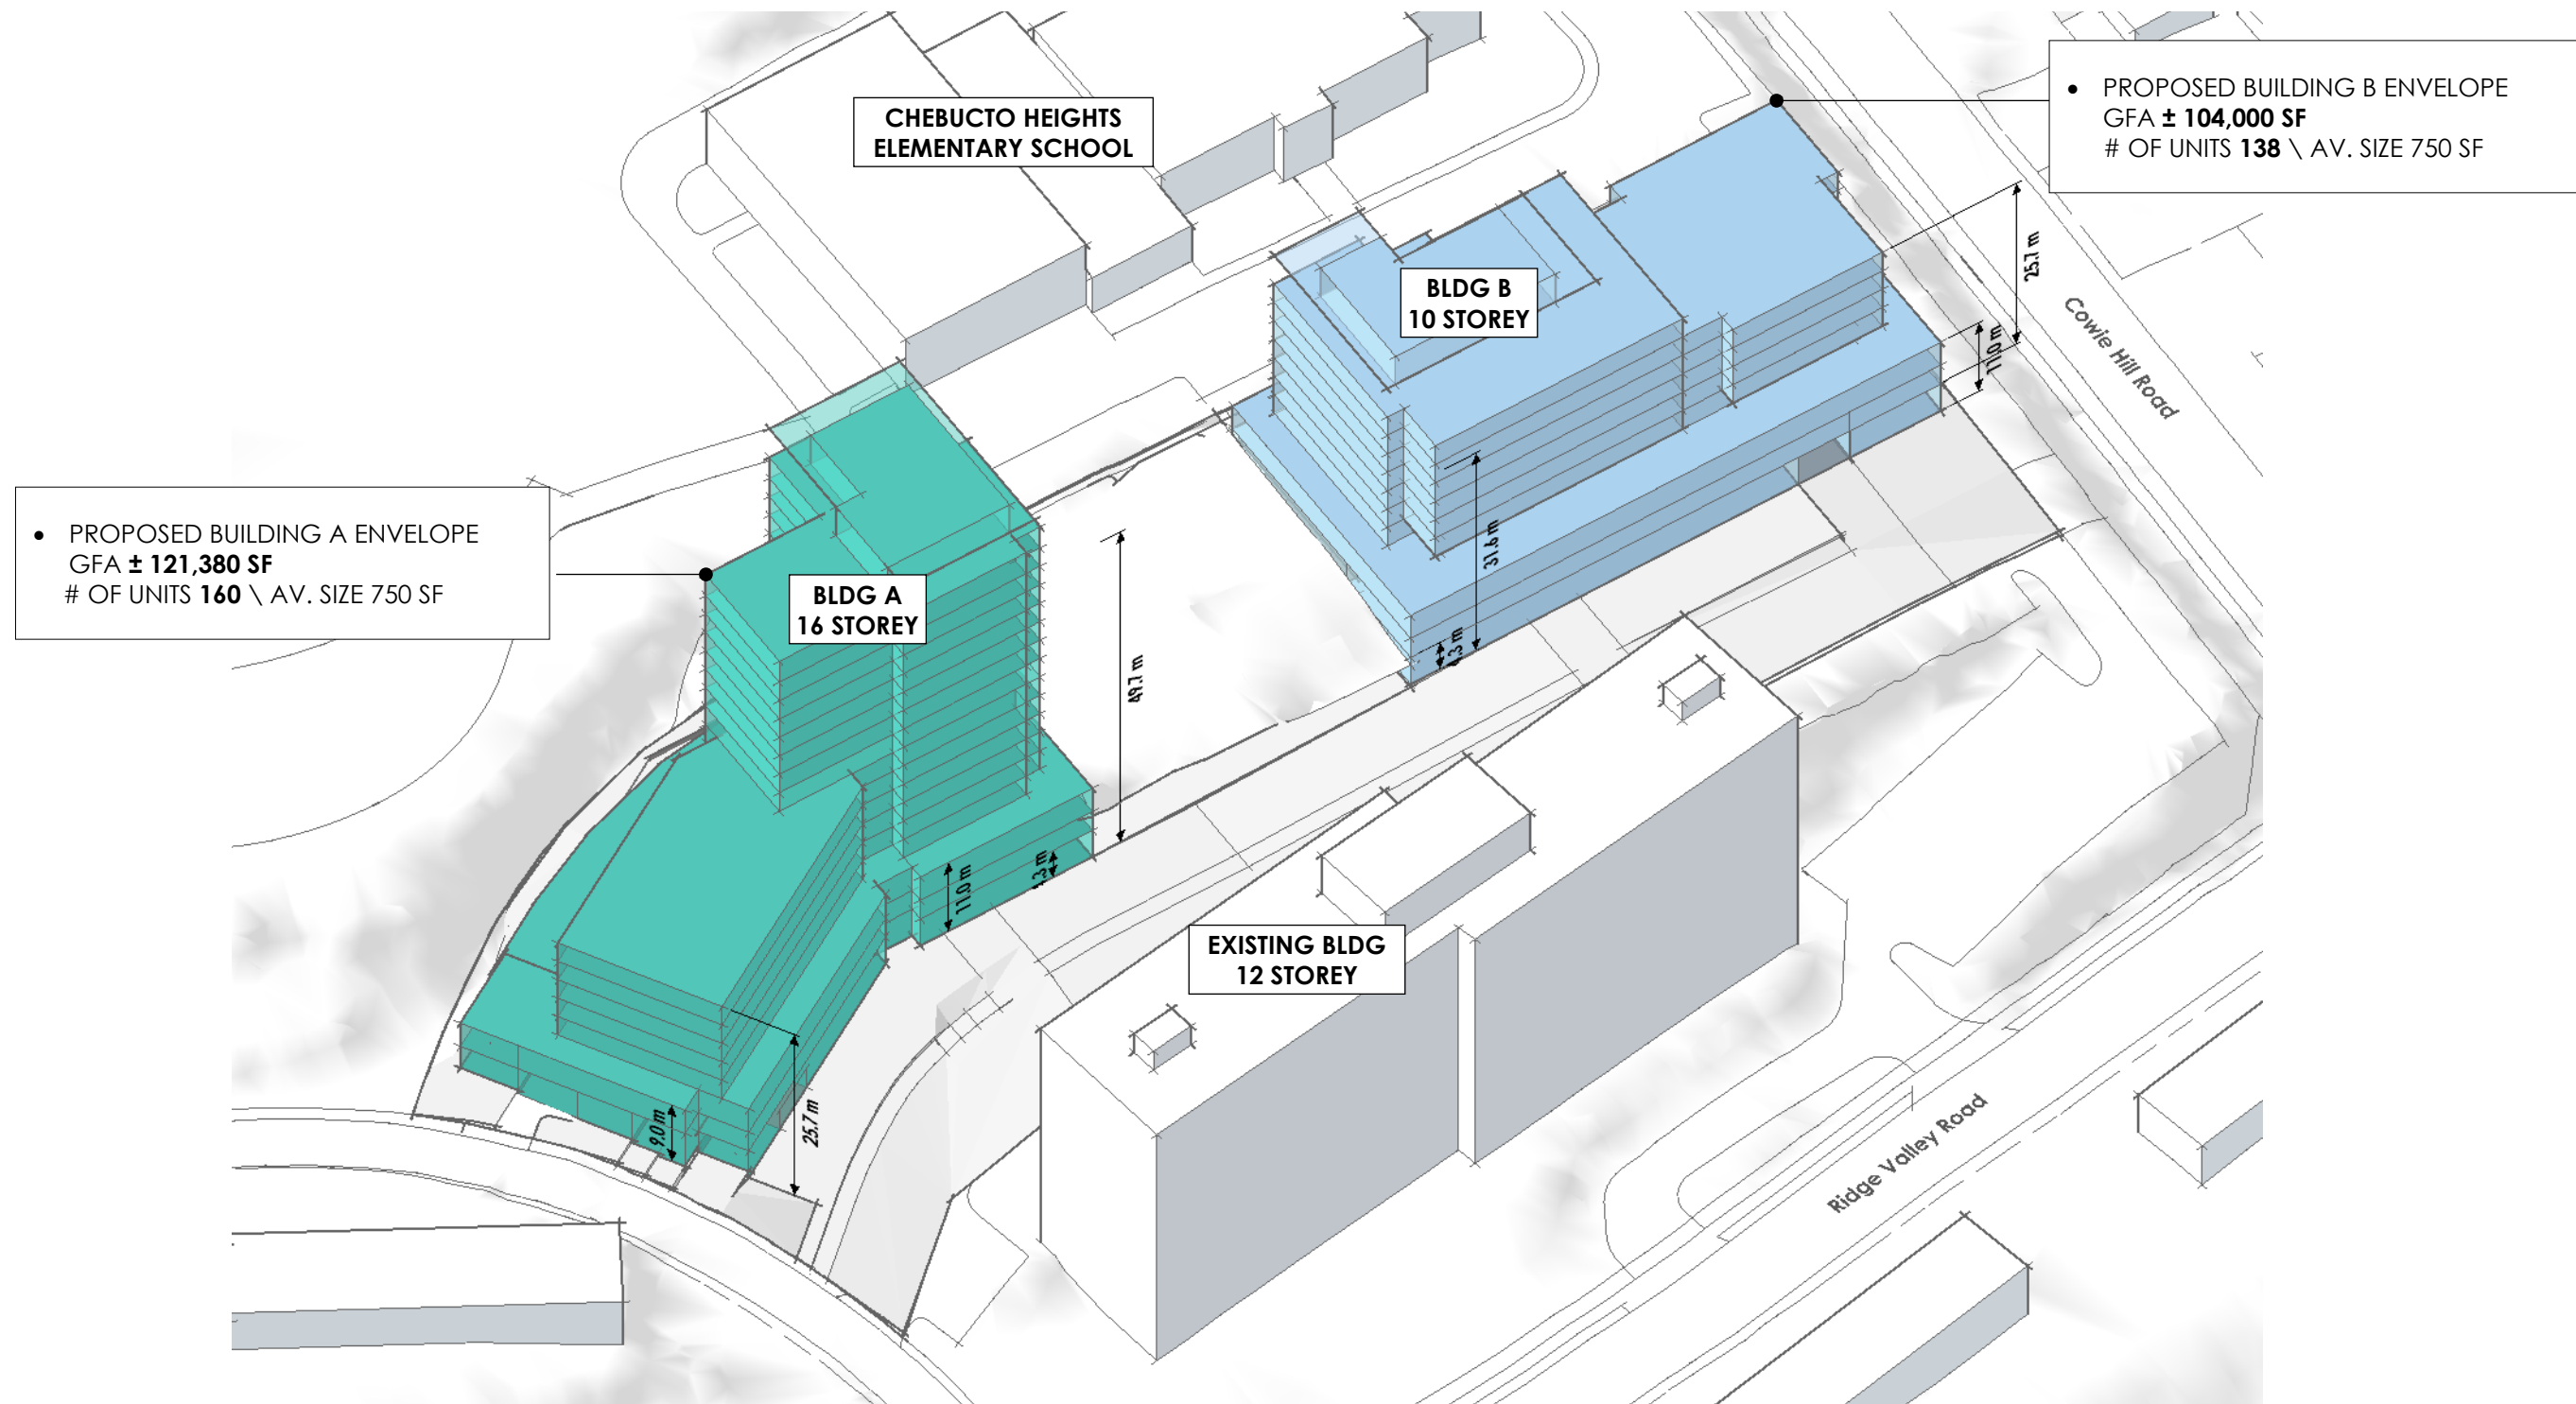

Perspective View (North)

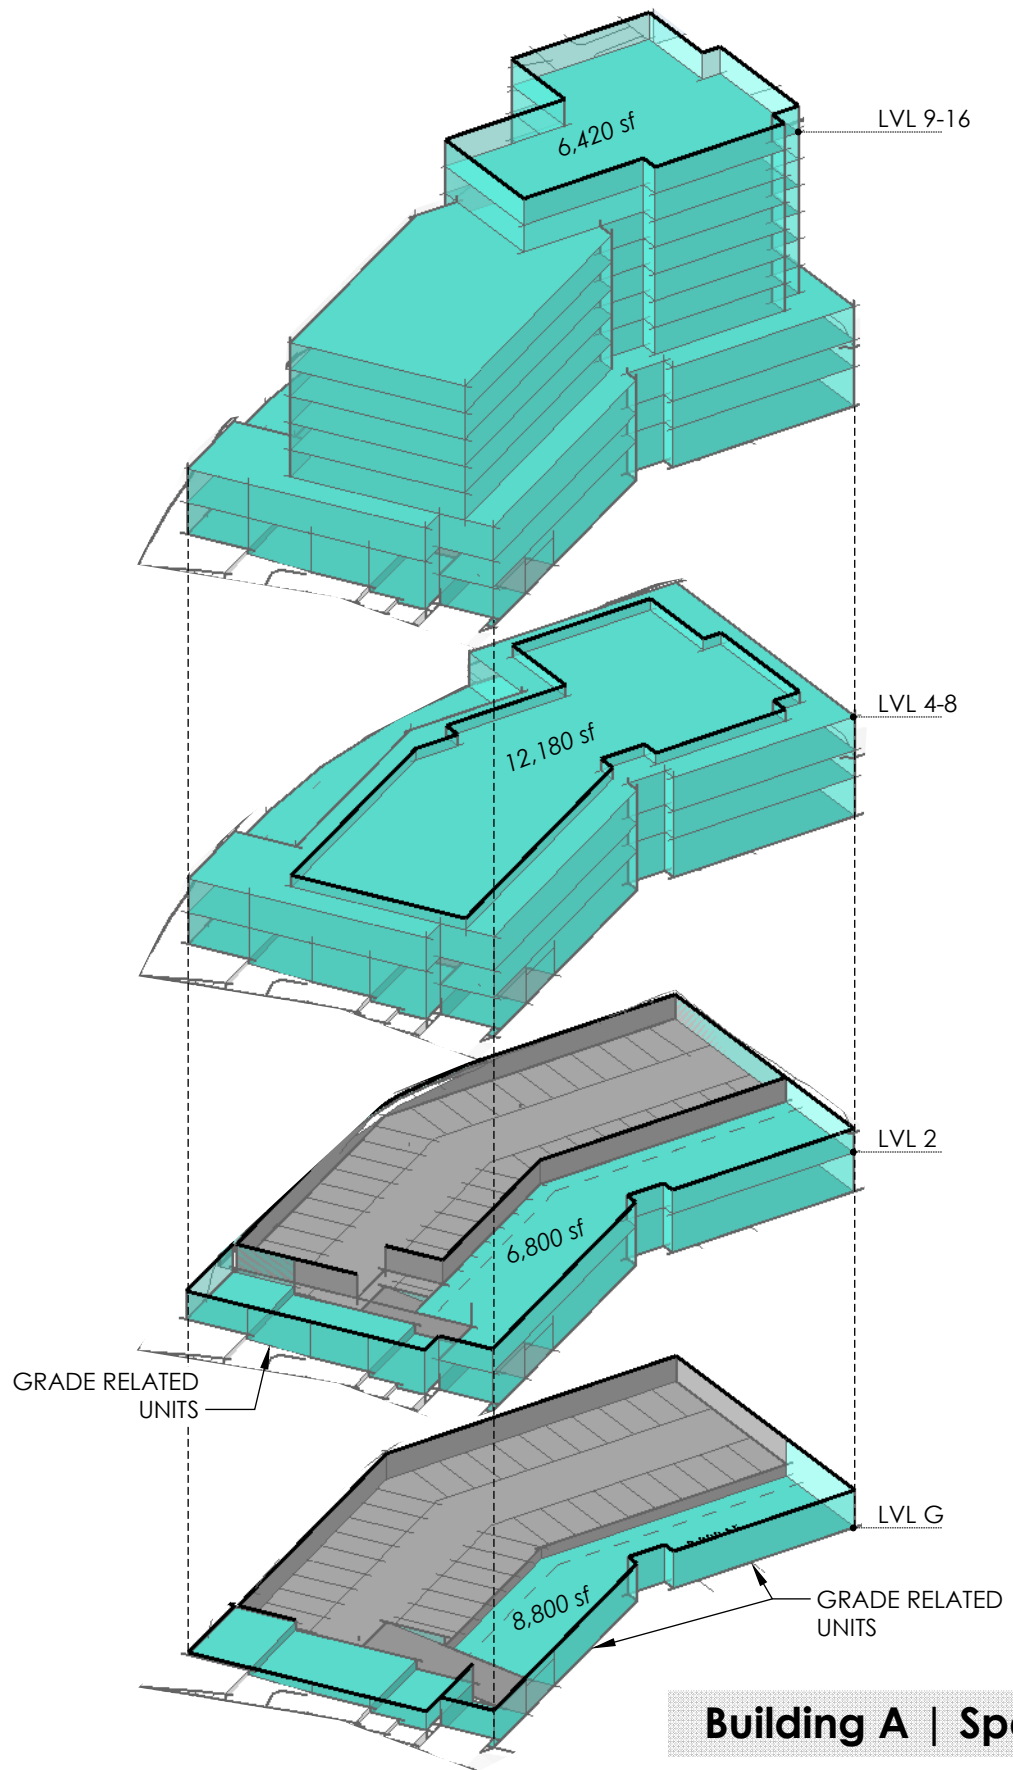

Building A | Spatial Diagram

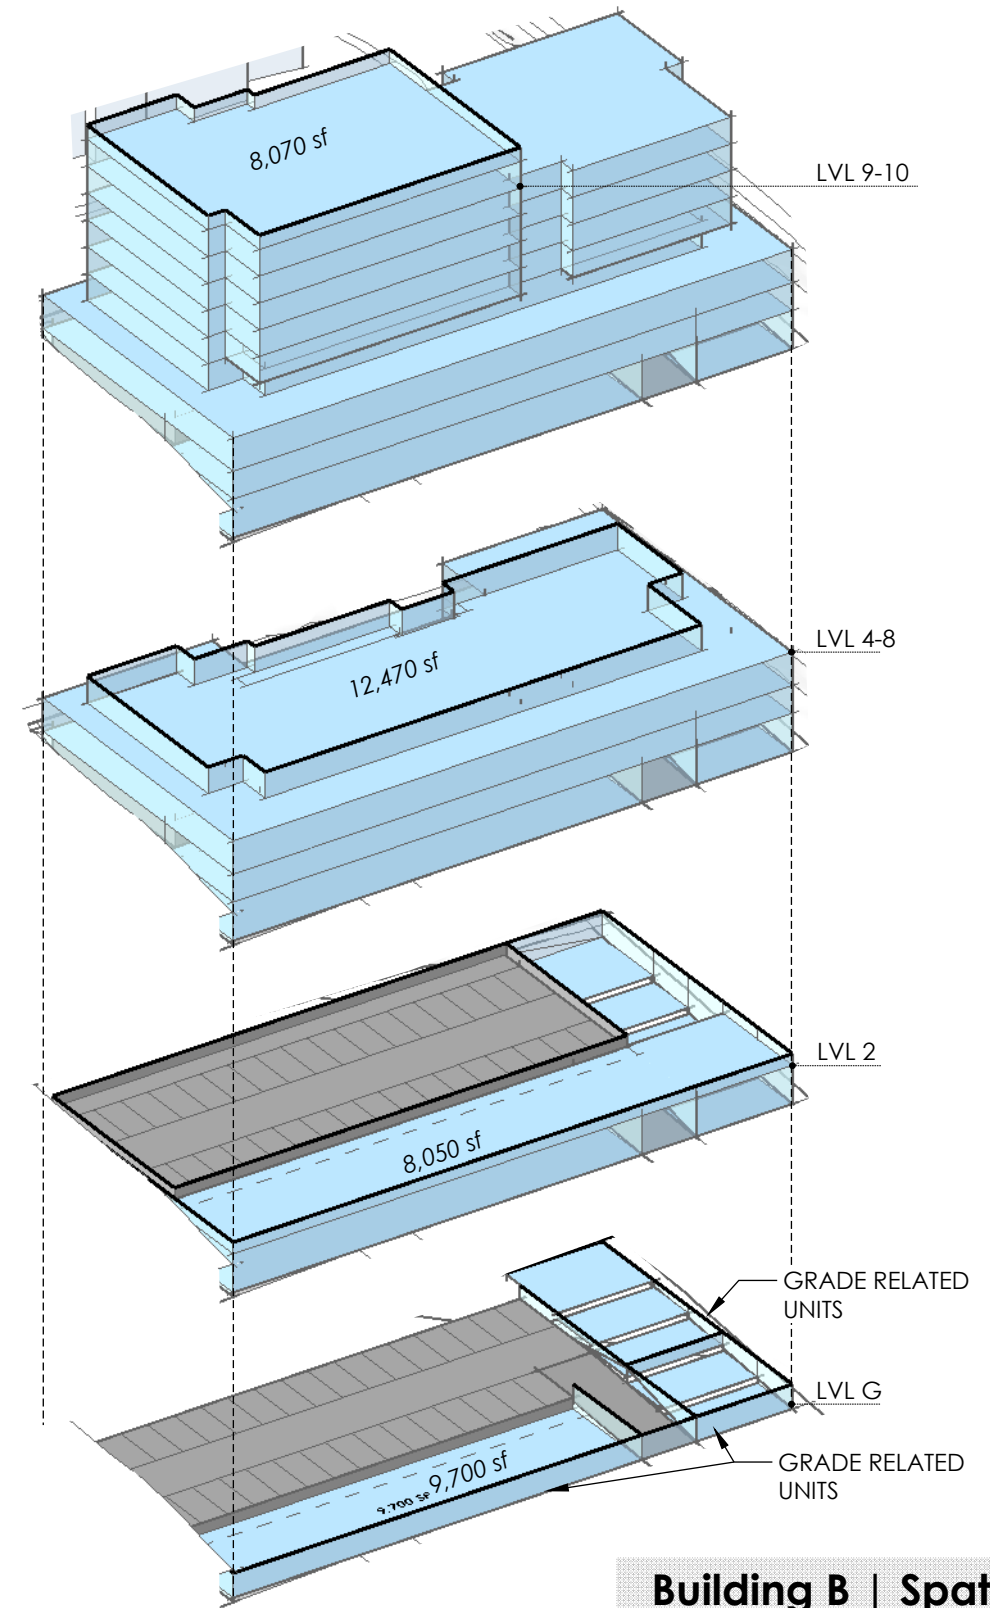

Building B | Spatial Diagram