




LEGEND

- - - PROPERTY BOUNDARY
- ▲ BUILDING ACCESS POINT
- F.F. 12.52m FINISH GRADE ELEVATION

WENTWORTH STREET

DUNDAS STREET

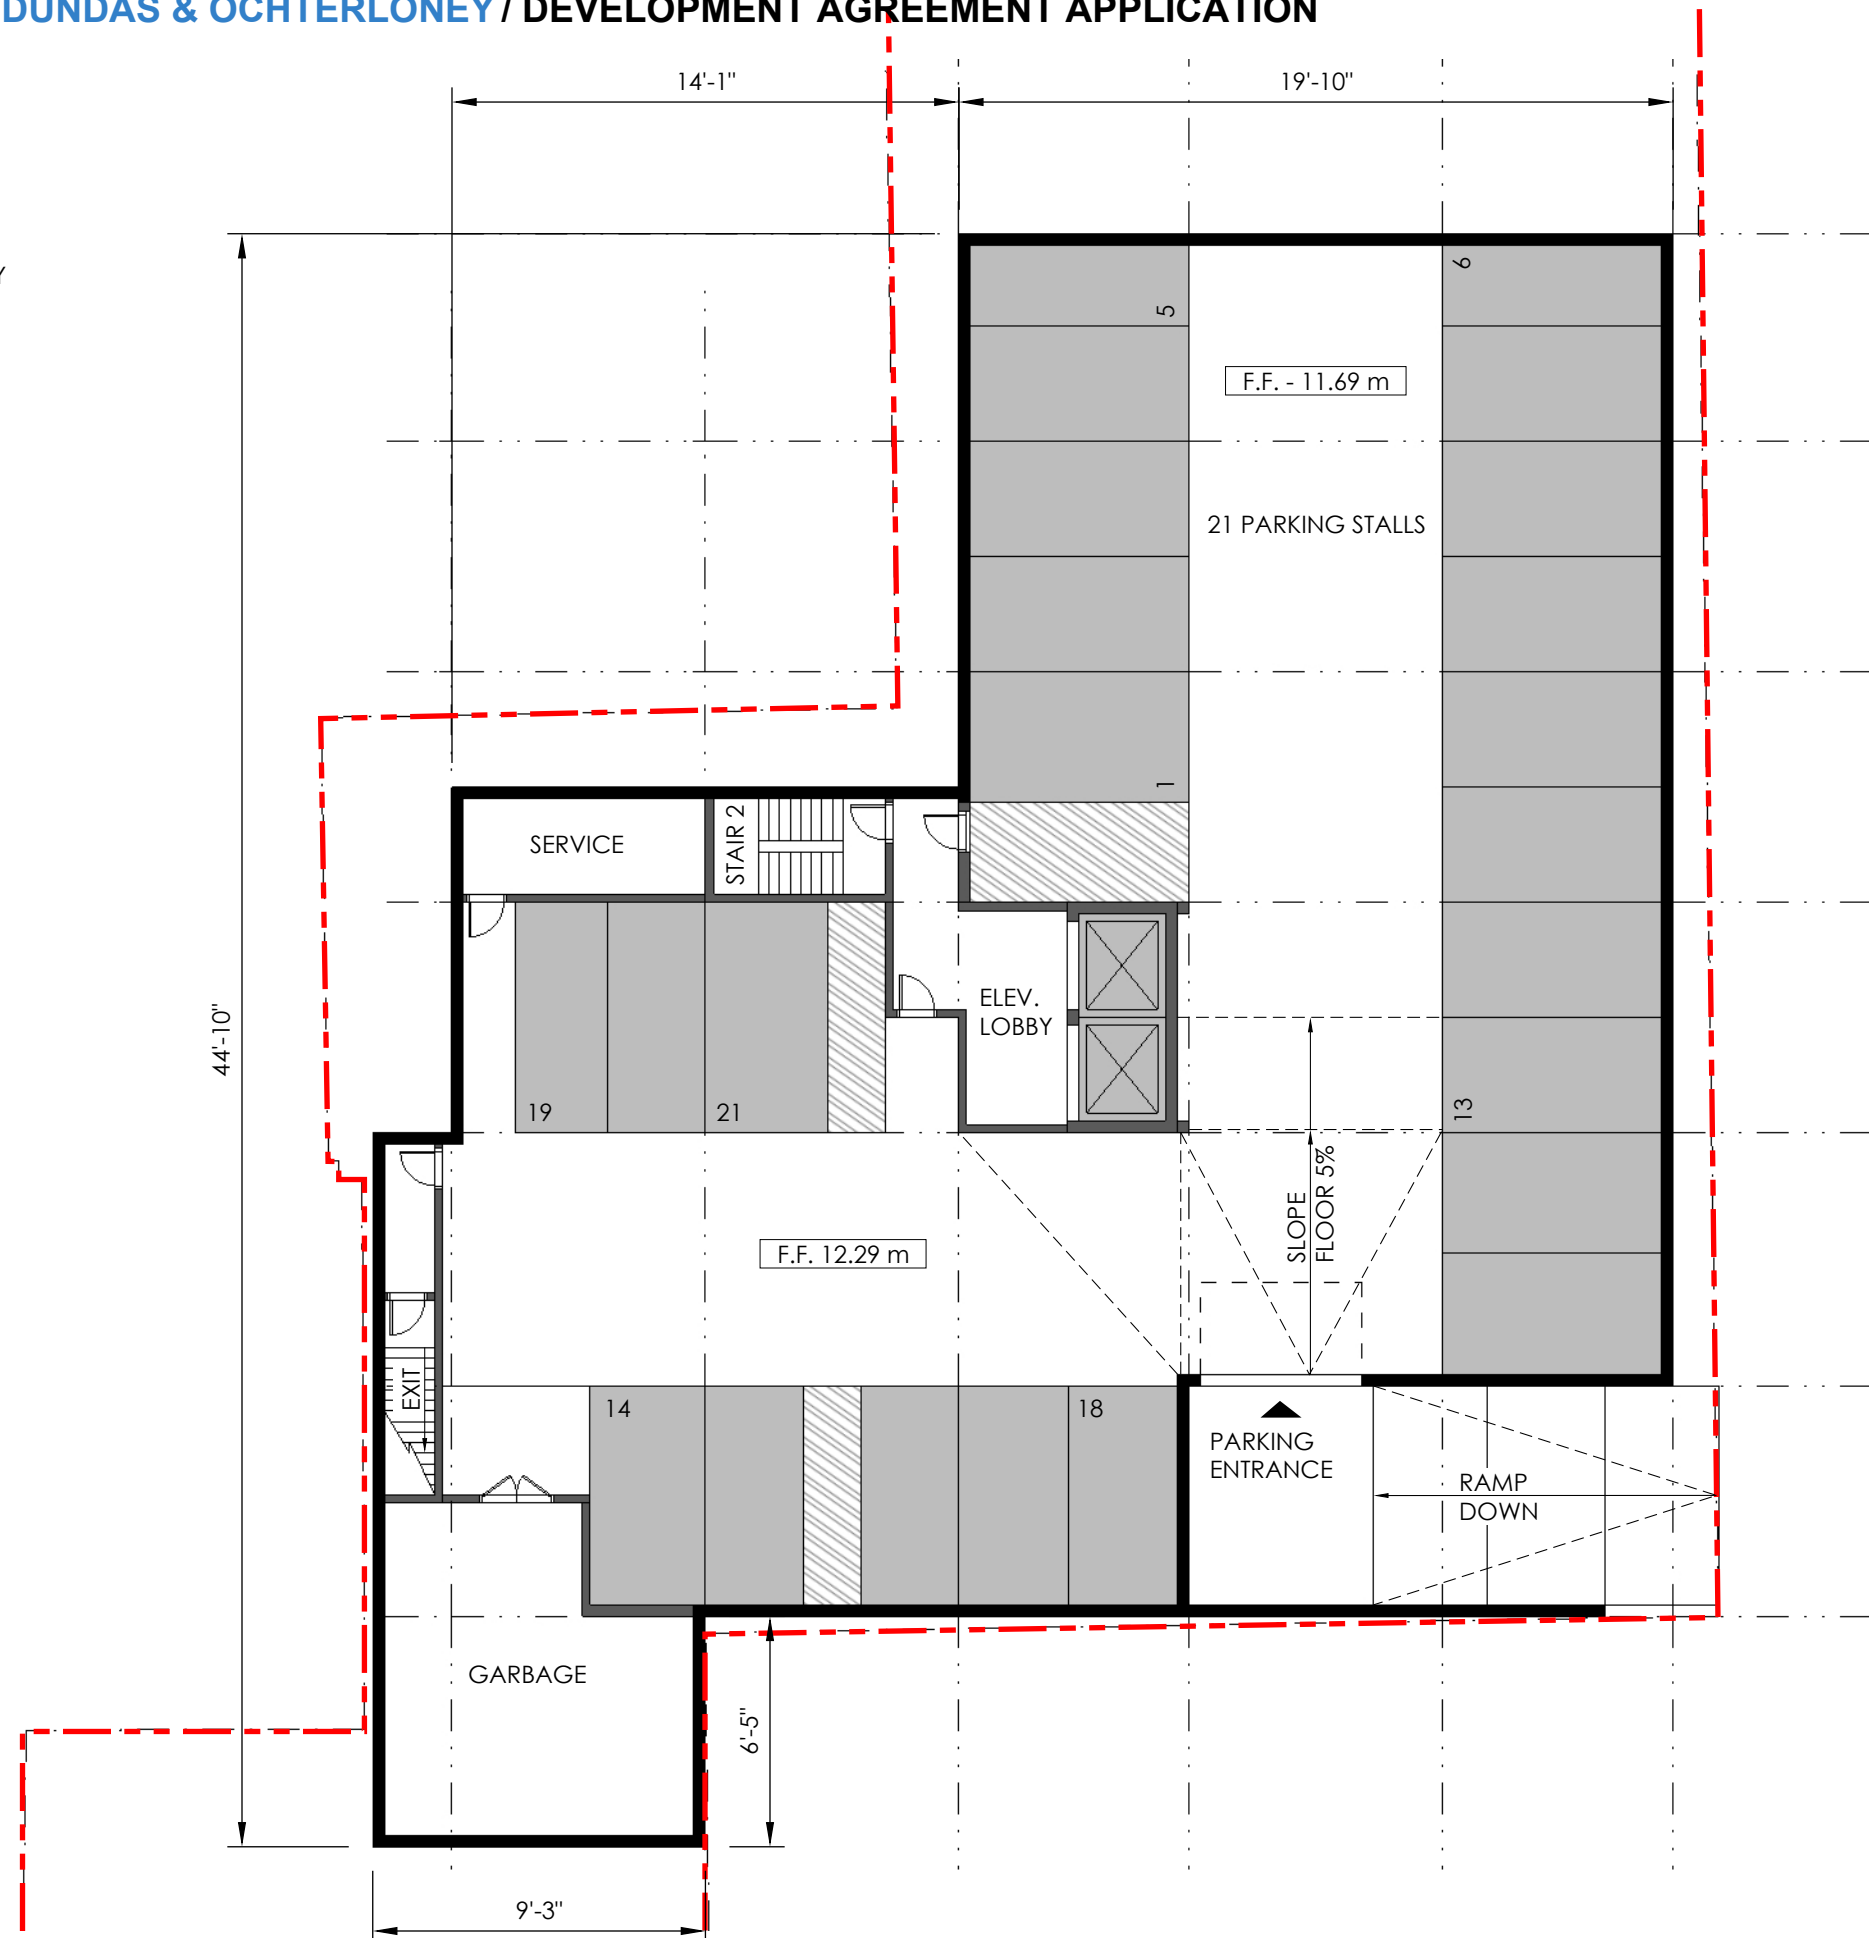


LEVEL P1



LEGEND

- - - PROPERTY BOUNDARY
- ▲ BUILDING ACCESS POINT
- F.F. 12.52m FINISH GRADE ELEVATION

WENTWORTH STREET

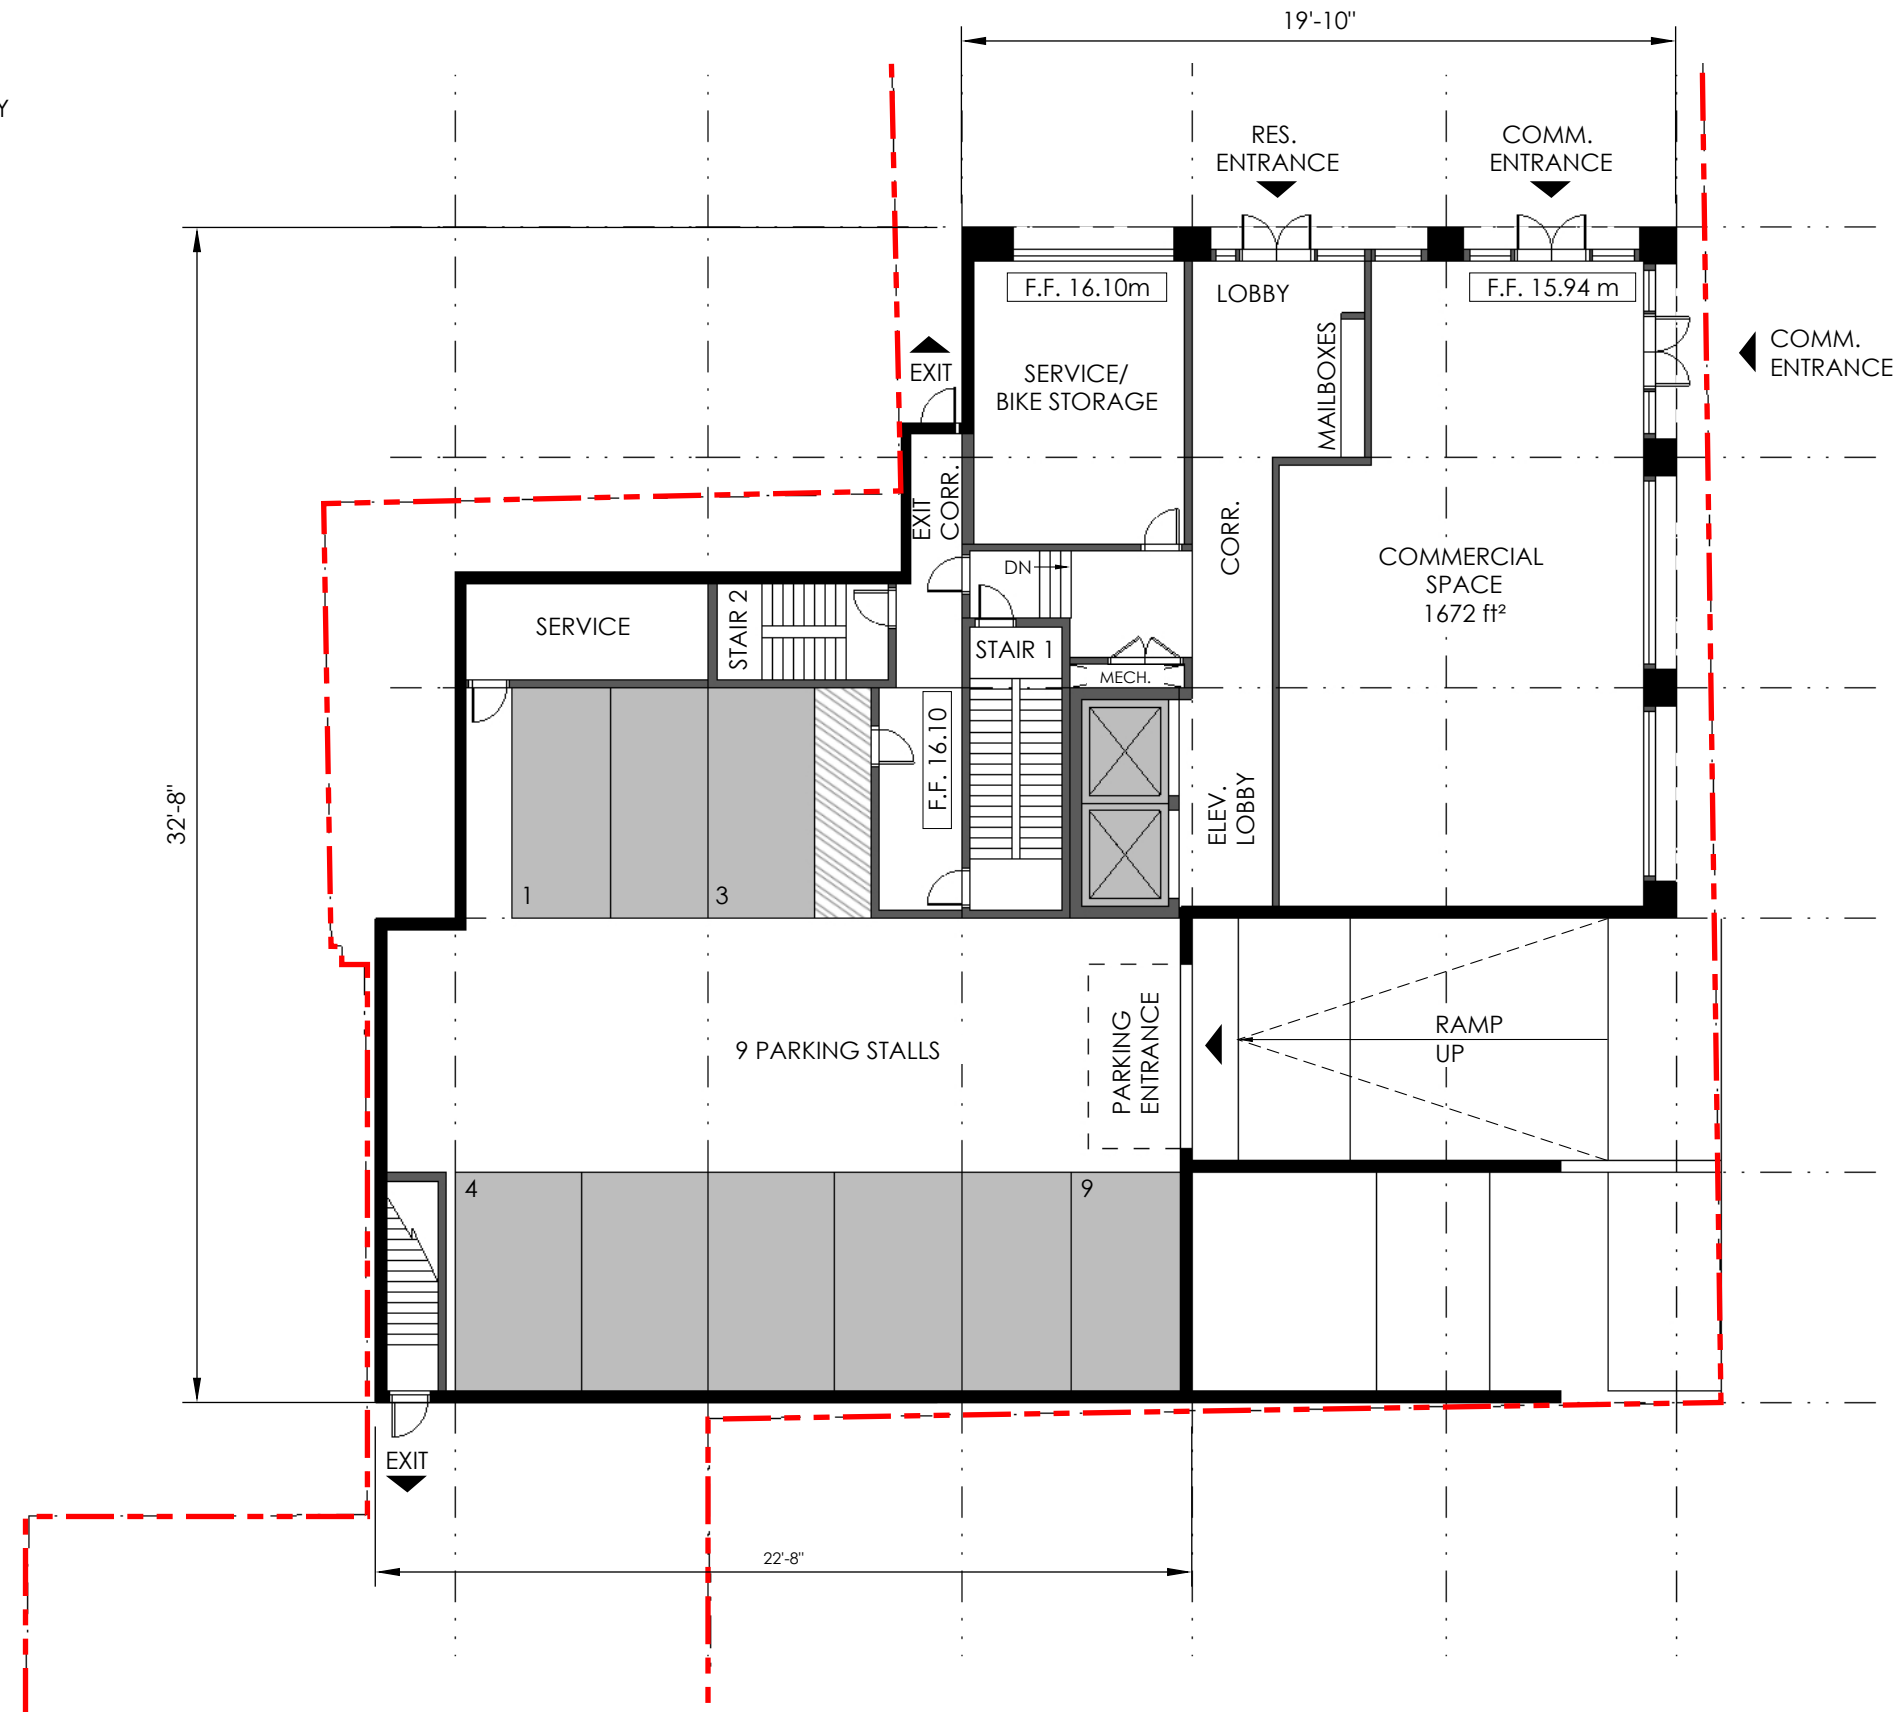

DUNDAS STREET

LEVEL 1




LEGEND

- - - PROPERTY BOUNDARY
- ▲ BUILDING ACCESS POINT
- F.F. 12.52m FINISH GRADE ELEVATION

WENTWORTH STREET

DUNDAS STREET

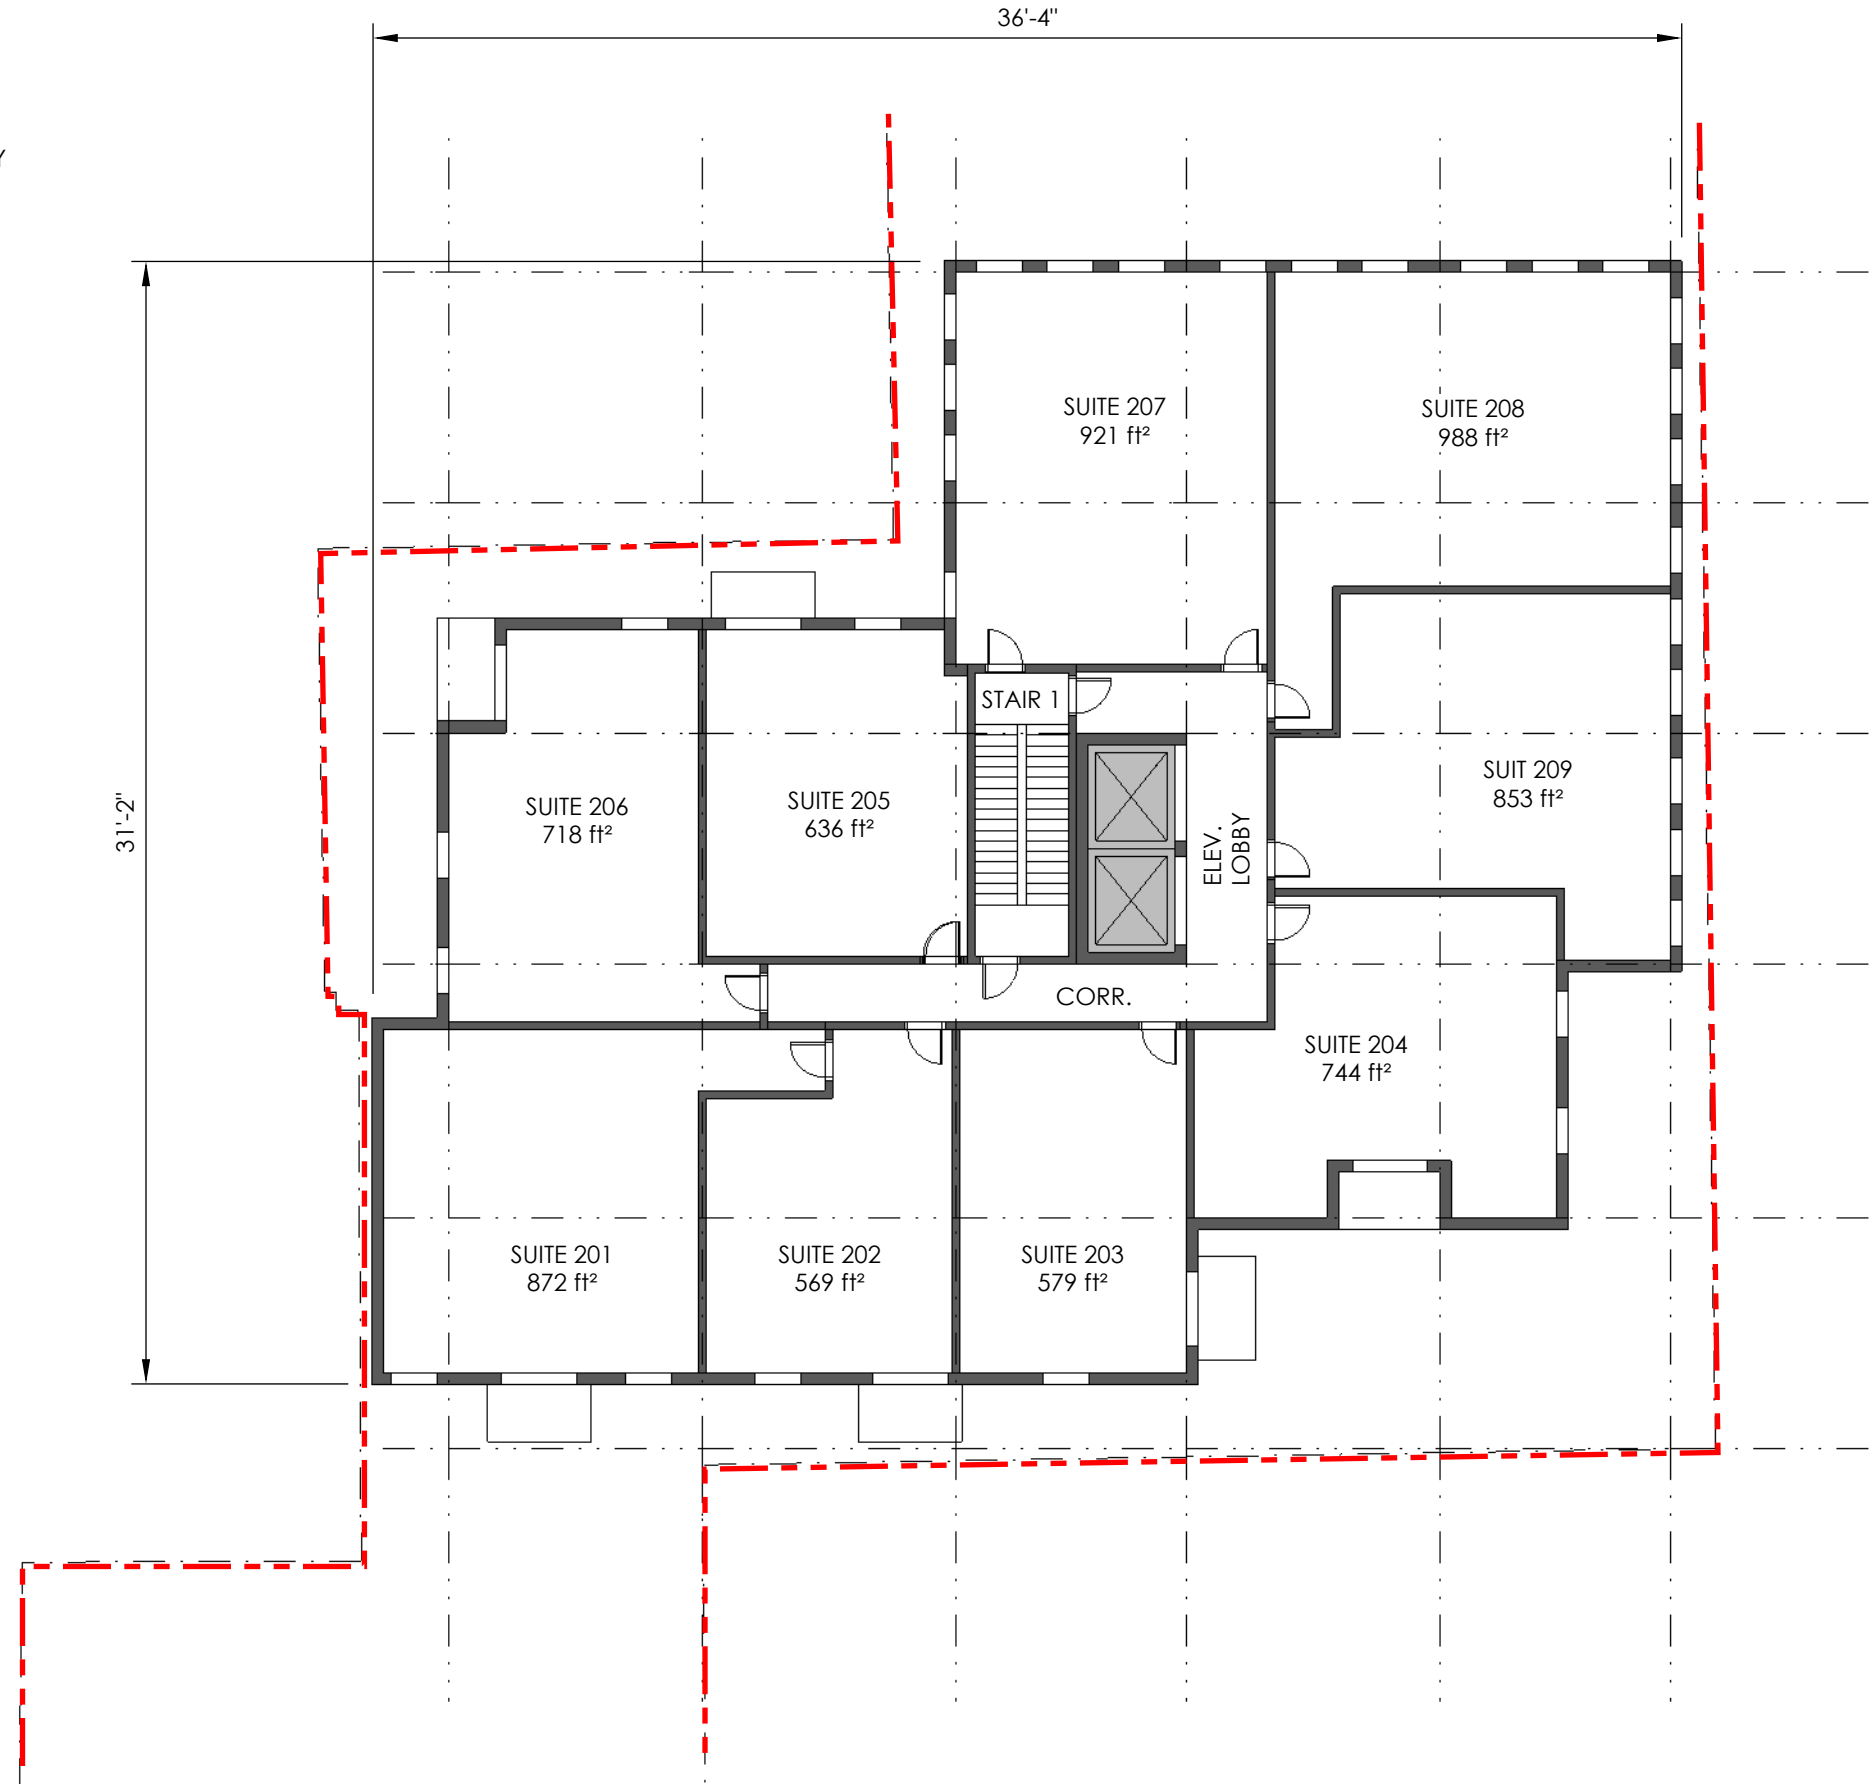


LEVEL 2-3



LEGEND

- - - PROPERTY BOUNDARY
- ▲ BUILDING ACCESS POINT
- F.F. 12.52m FINISH GRADE ELEVATION

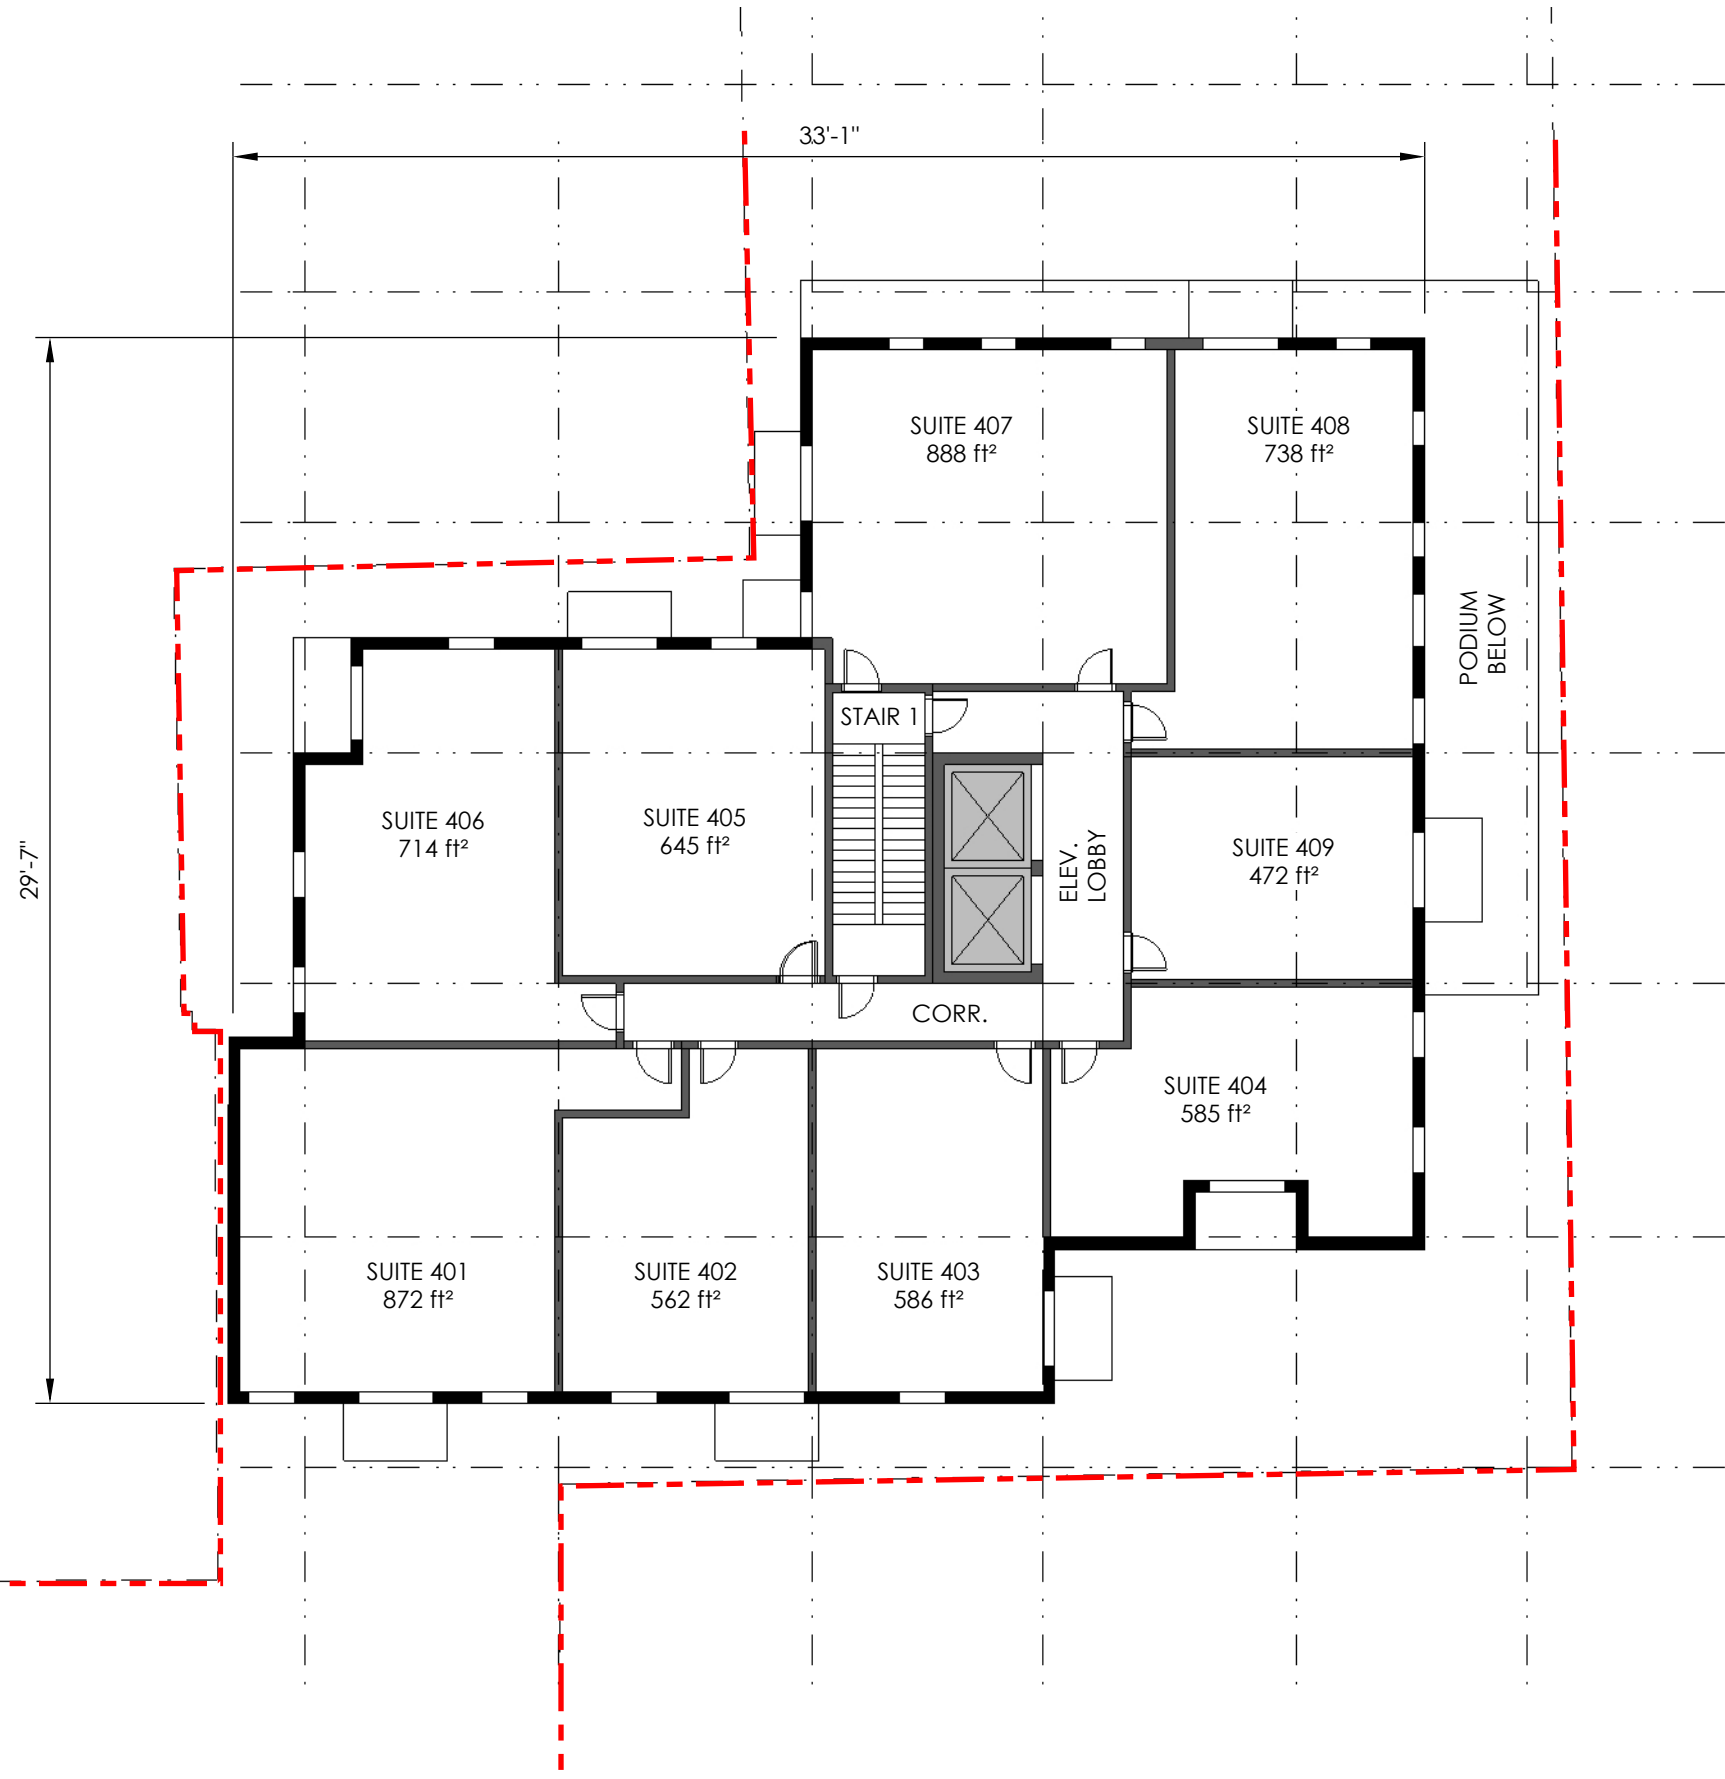


LEVEL 4-7



LEGEND

- - - PROPERTY BOUNDARY
- ▲ BUILDING ACCESS POINT
- F.F. 12.52m FINISH GRADE ELEVATION

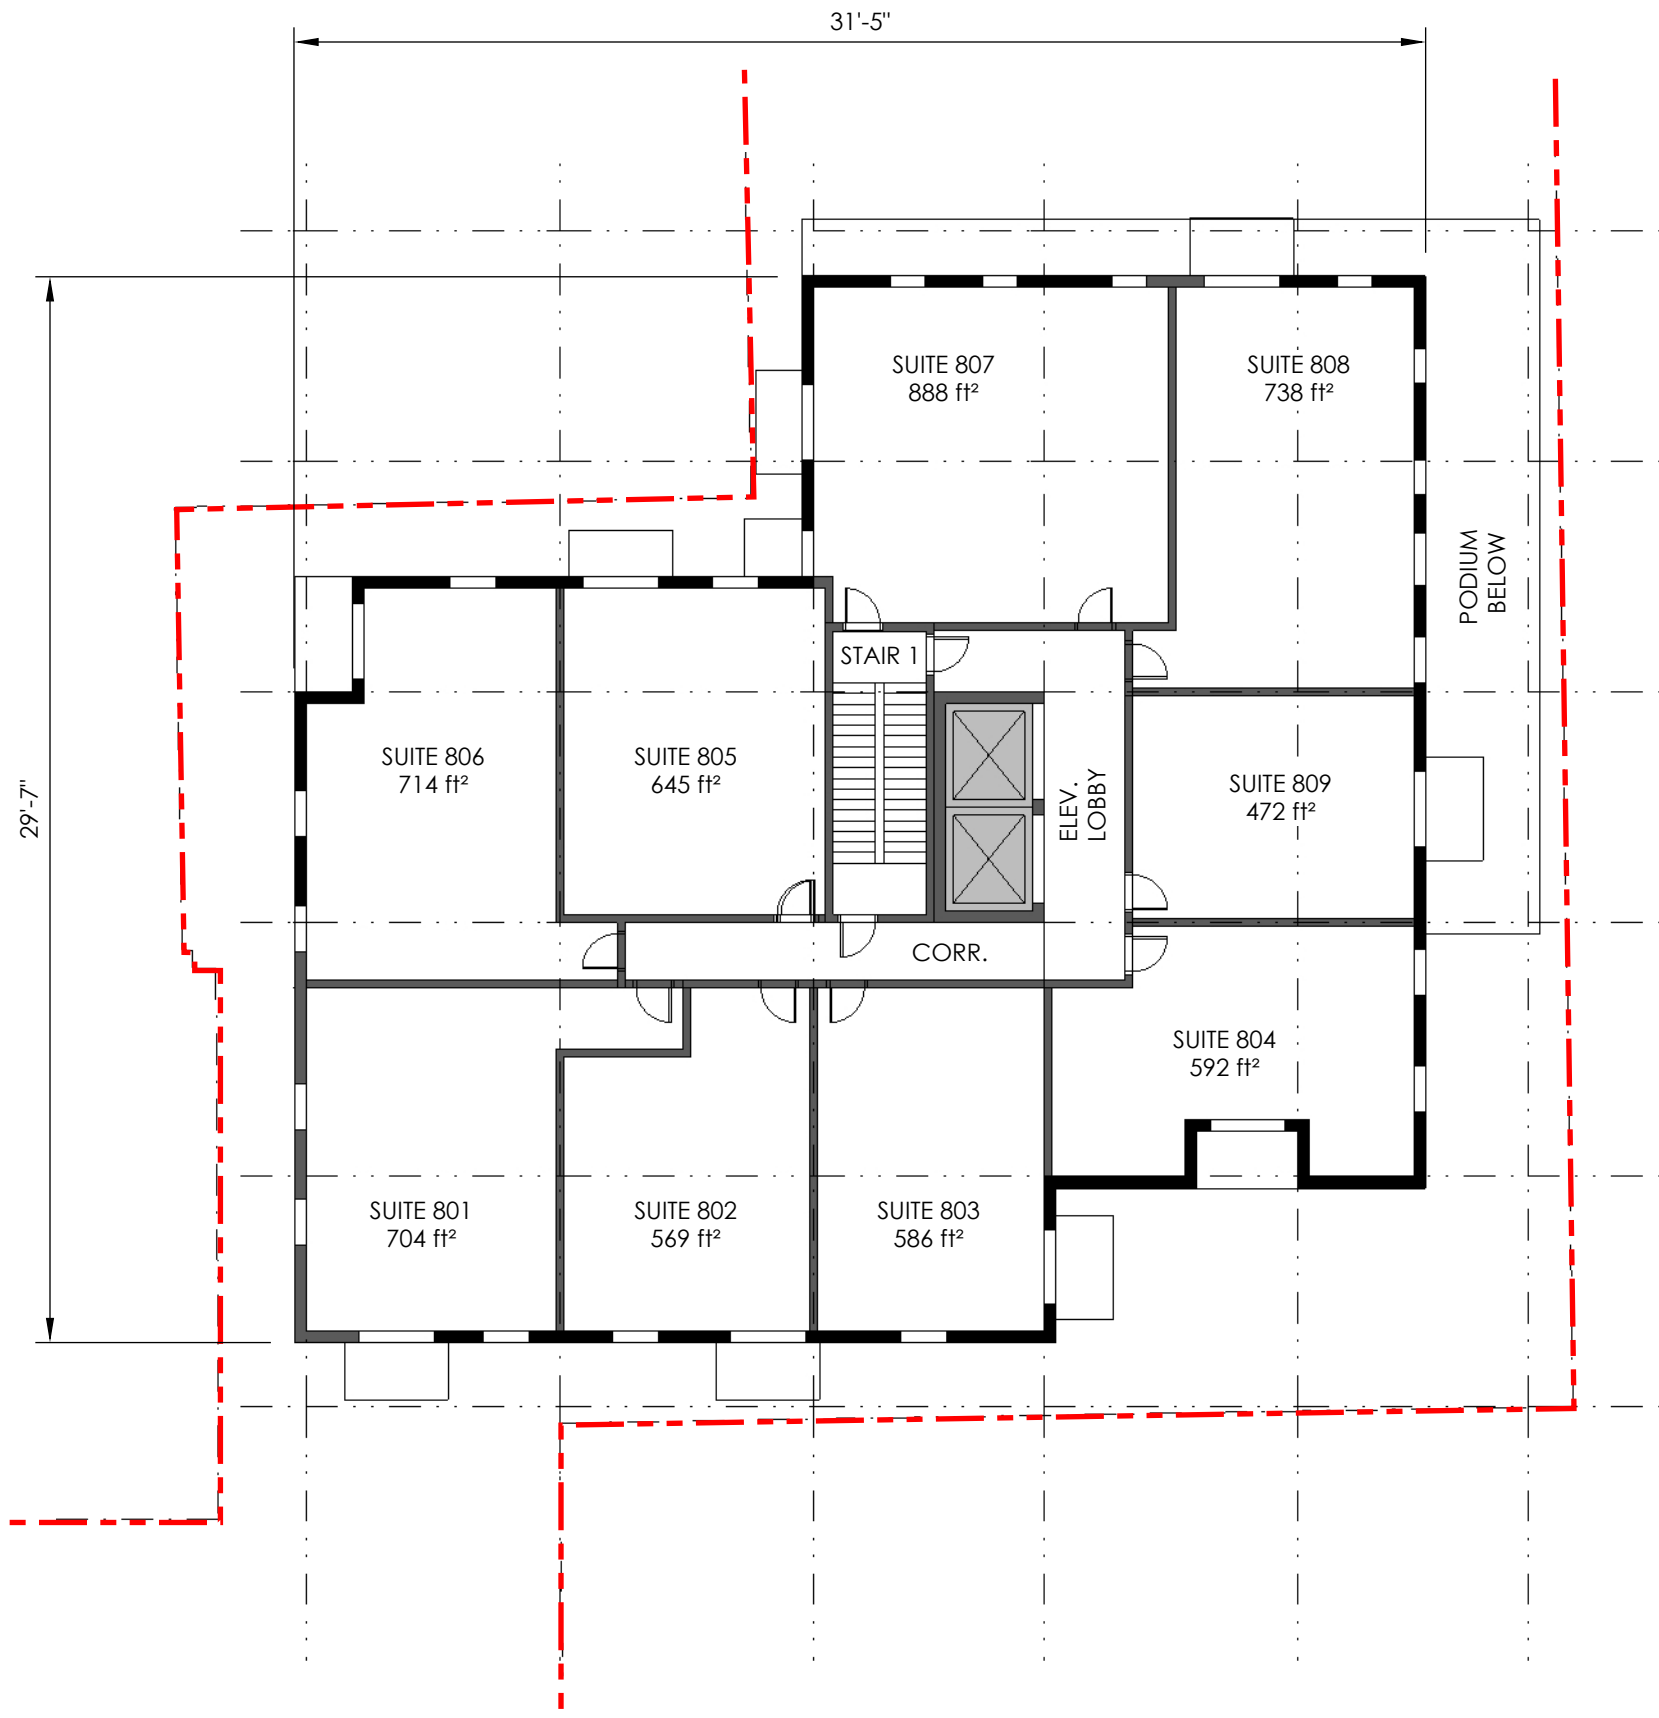


LEVEL 8-12



LEGEND

- - - PROPERTY BOUNDARY
- ▲ BUILDING ACCESS POINT
- F.F. 12.52m FINISH GRADE ELEVATION

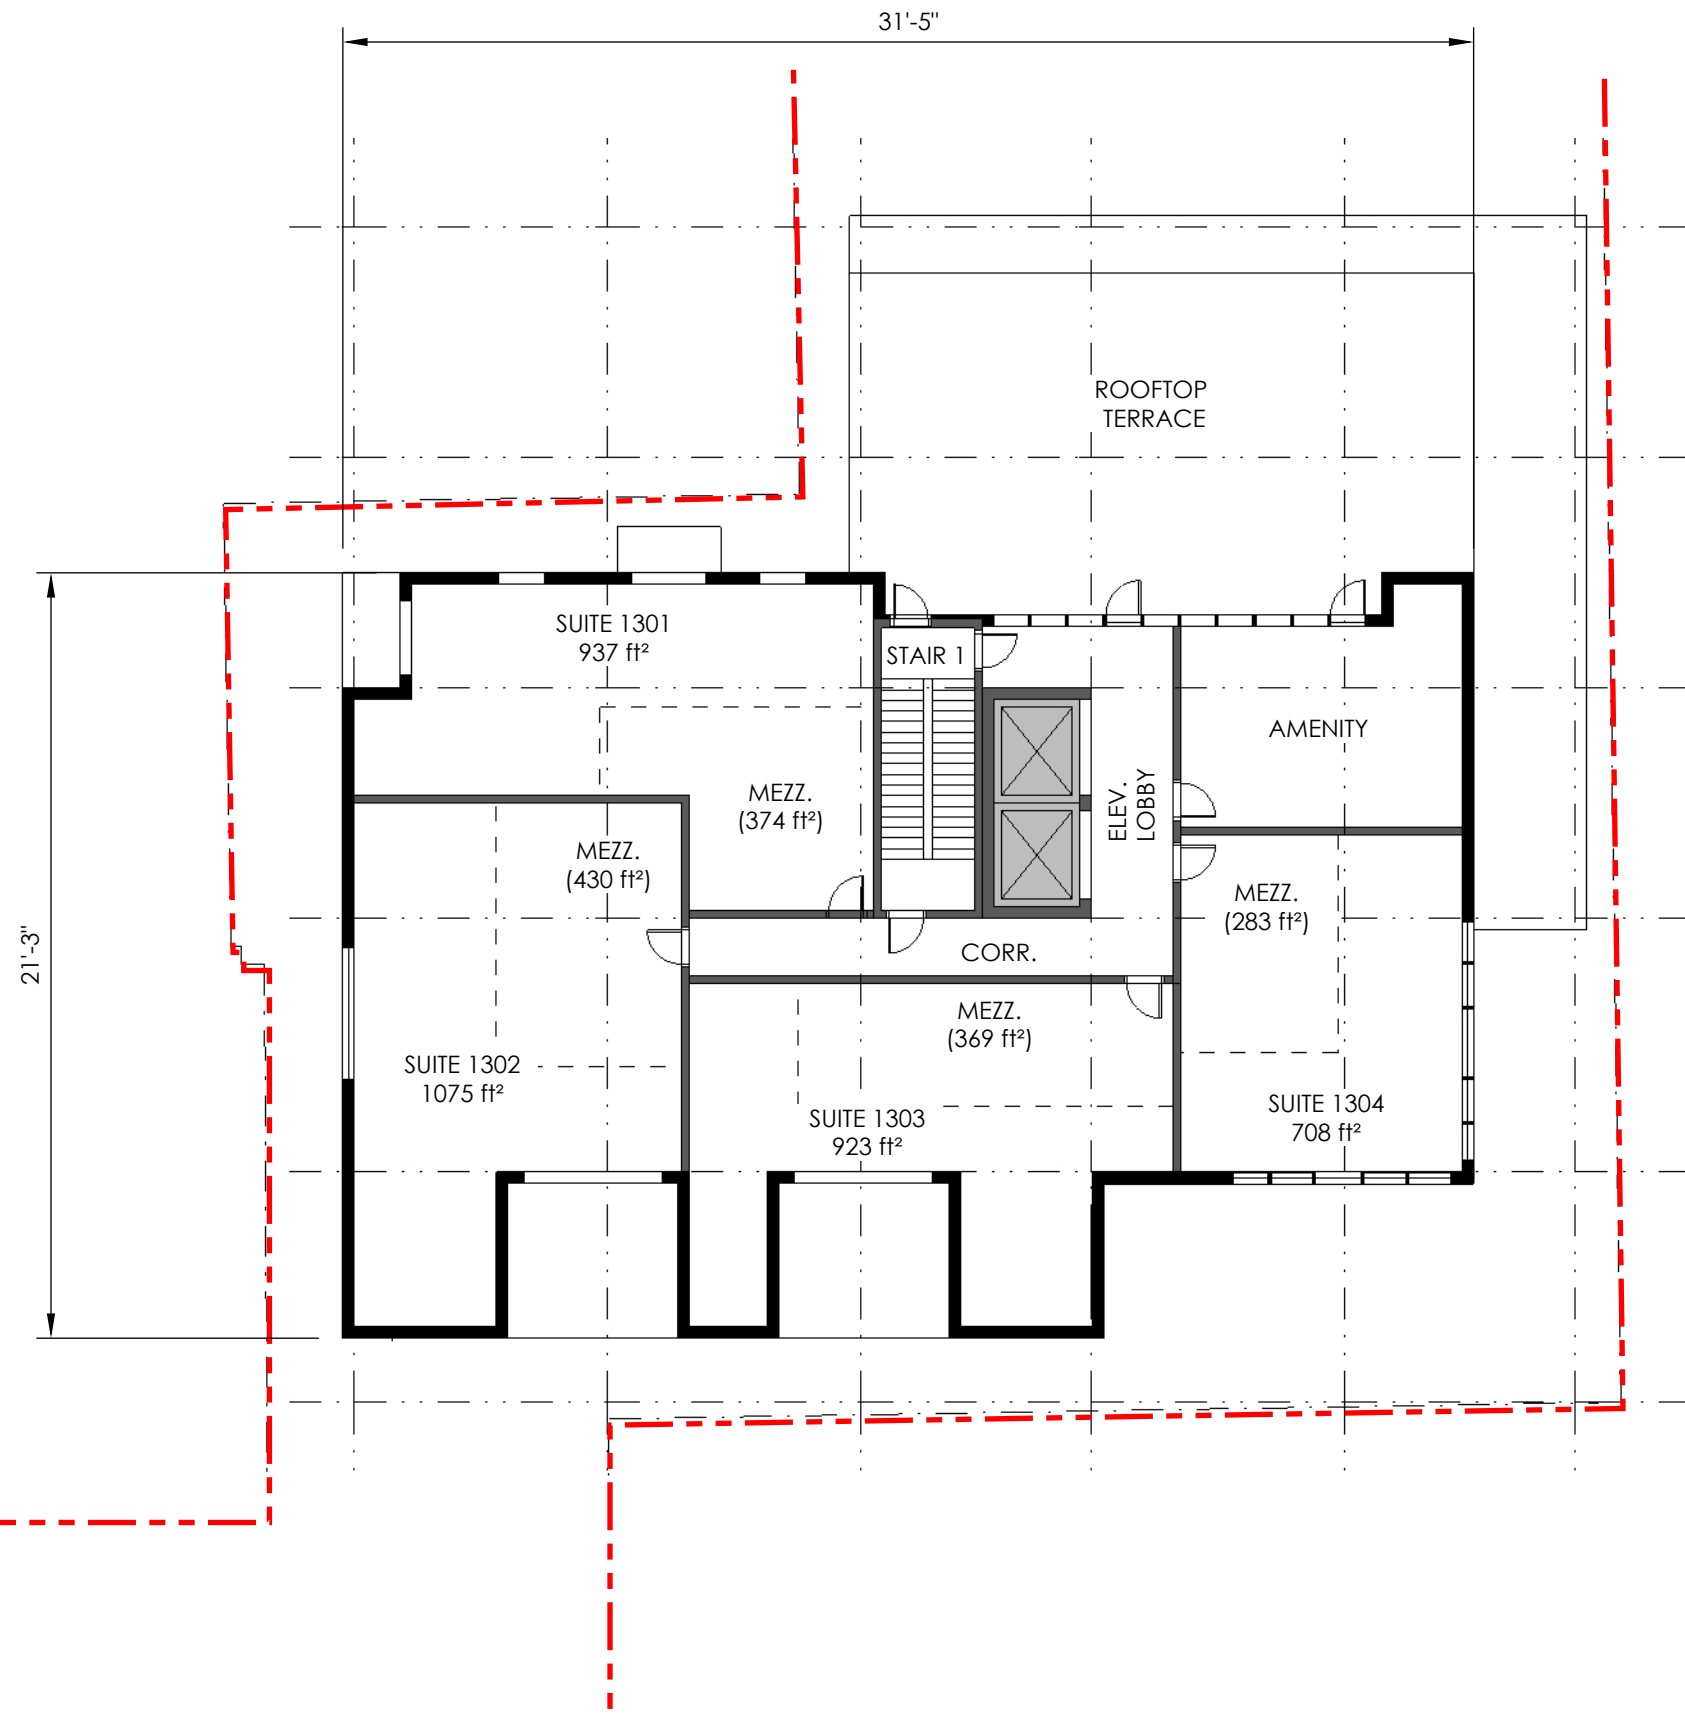

LEVEL 13