


NOTE:

- STRUCTURAL DRAWINGS TO BE READ IN CONJUNCTION WITH ALL ARCHITECTURAL DRAWINGS. (REPORT ANY DISCREPANCIES IMMEDIATELY)
- SEE MECHANICAL & ELECTRICAL DRAWINGS FOR LOCATION & SIZE OF ALL HOLES IN FOUNDATION WALLS & STRUCTURAL SLABS. (SOME HOLES ARE INDICATED ON ARCHITECTURAL, FOR FINAL LOCATIONS/SIZE SEE MECH./ELECT. DWGS.)
- ALL PARKING LINES/#S/NO PARKING LINES TO BE PAINTED ON SLAB (YELLOW)
- ALL PARKING (HANDICAP) LINES/#S/DESIGNATION TO BE PAINTED ON SLAB (BLUE)
- STORAGE CUBICLES ALSO USED FOR BICYCLE STORAGE

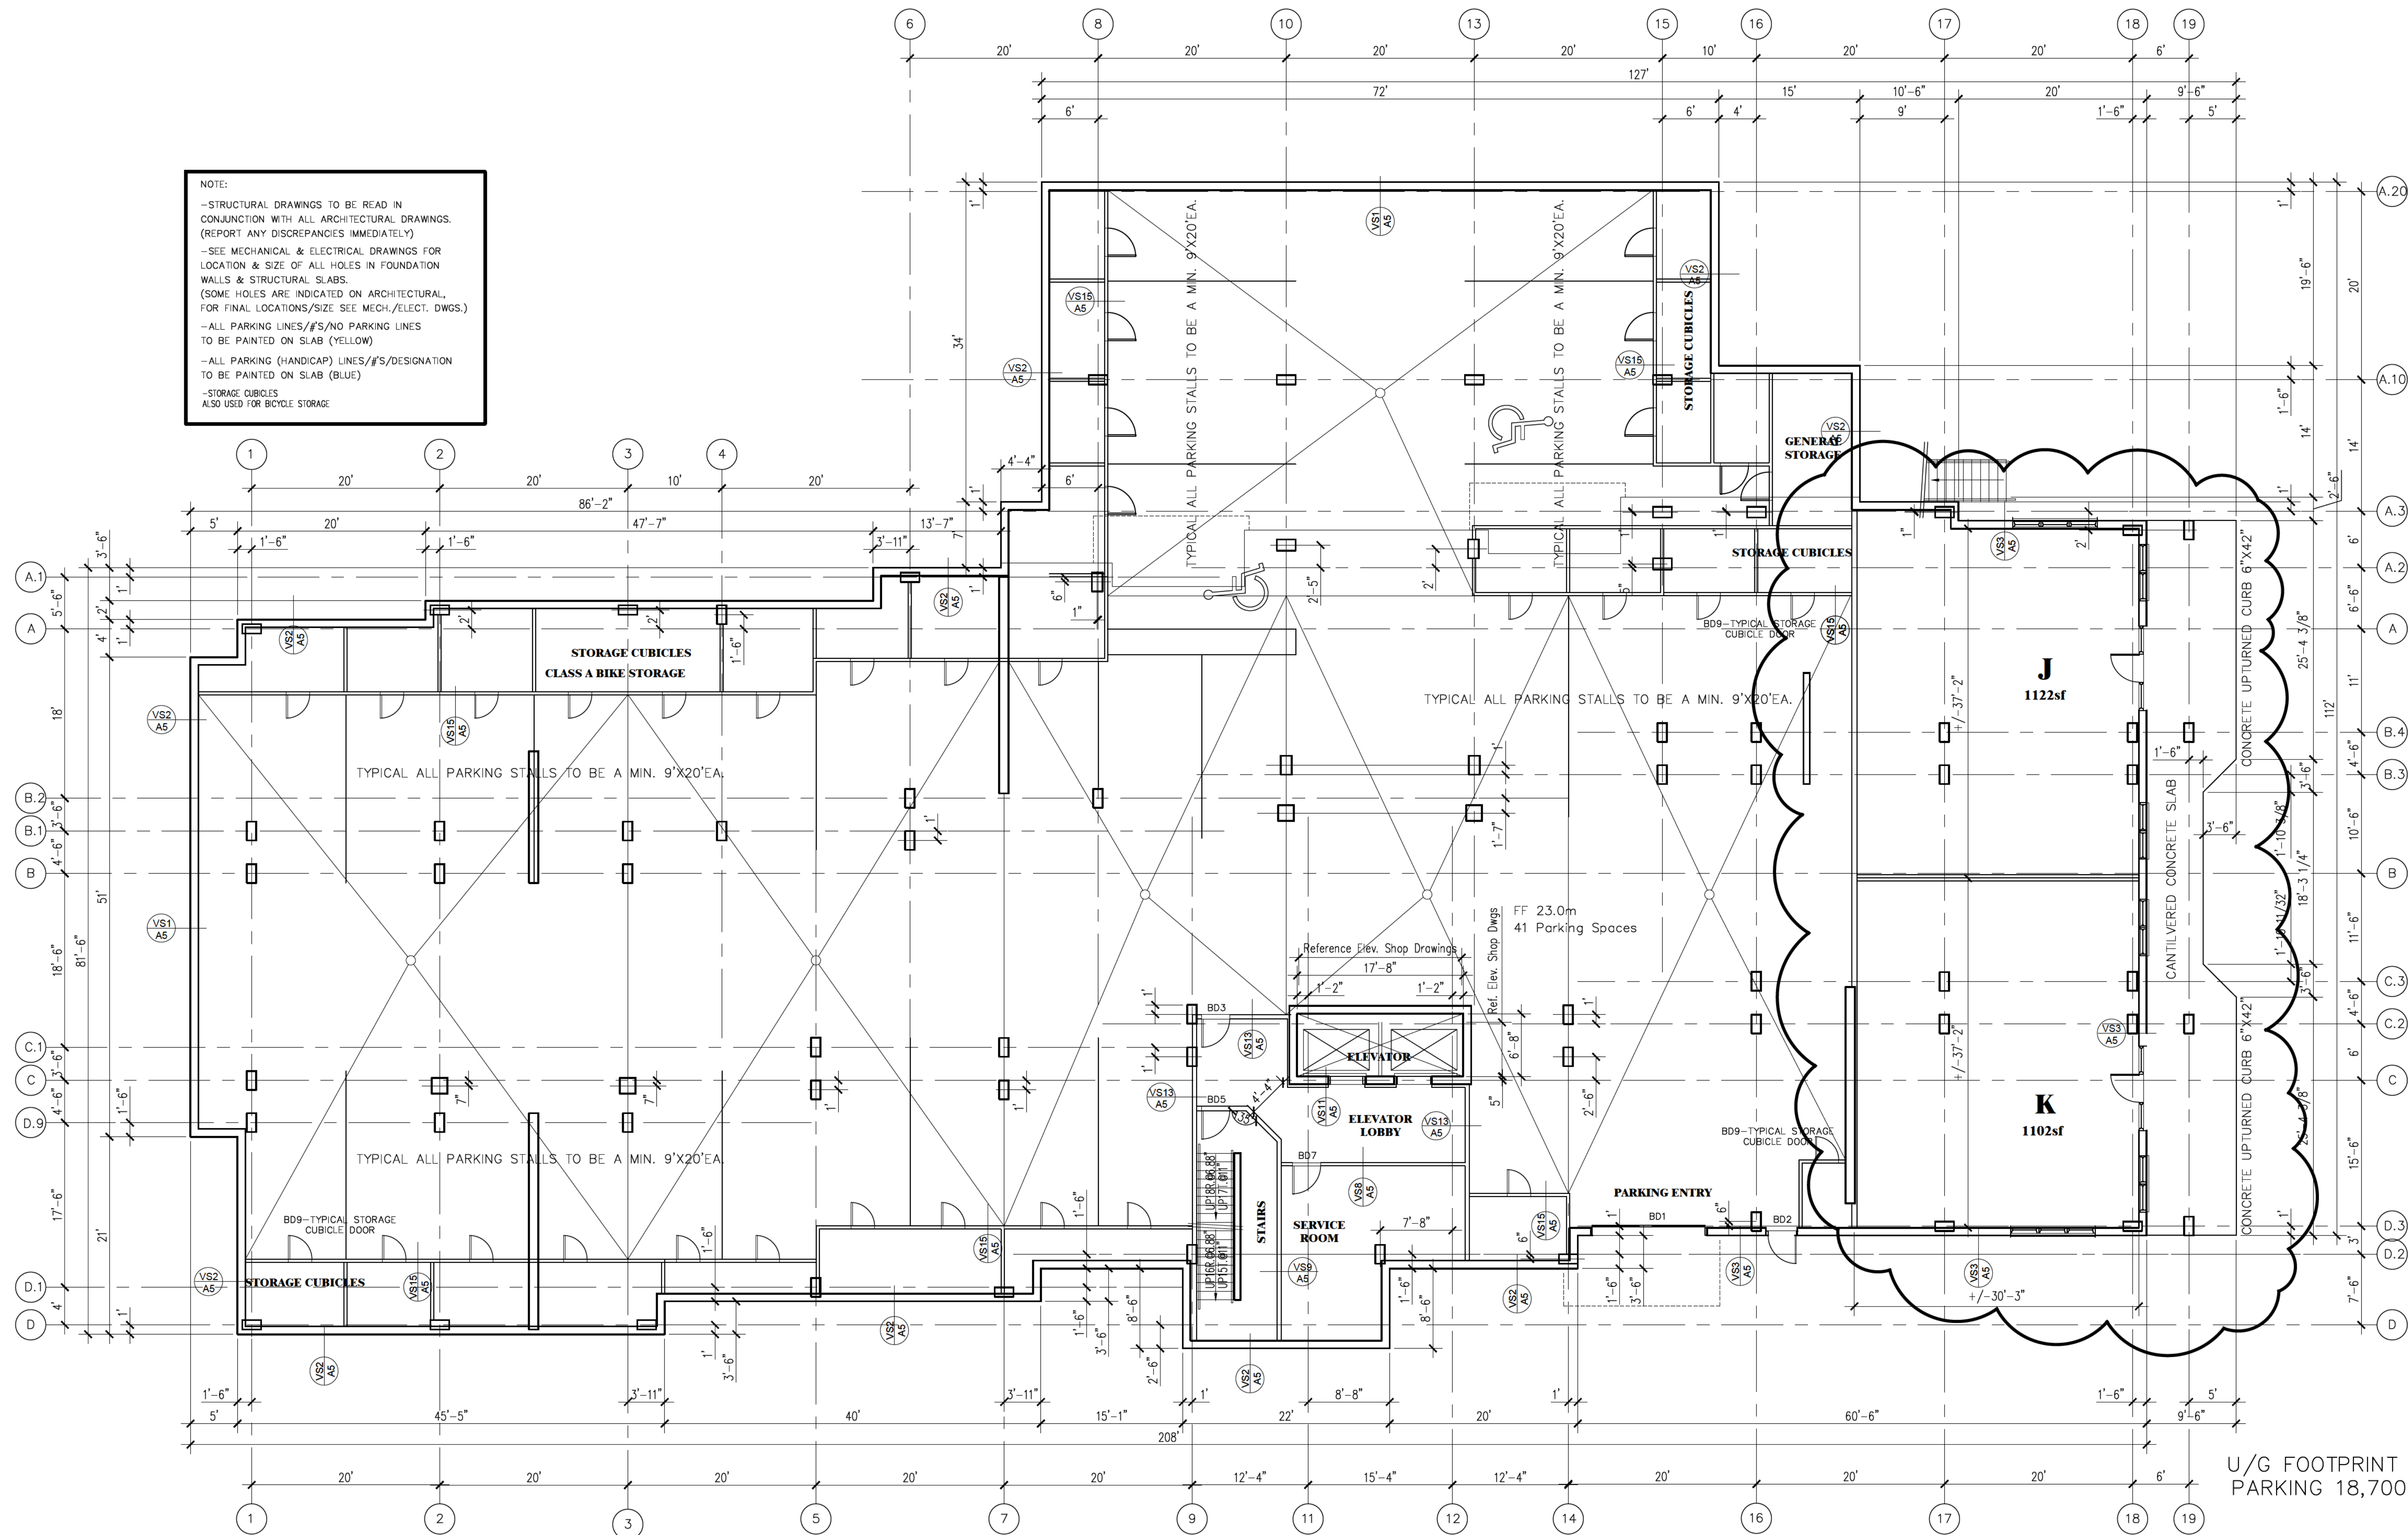

U/G FOOTPRINT P1
PARKING 18,700sf