


**LEGEND**

EXISTING		PROPOSED
	CURB STOP/GATE/BUTTERFLY VALVE	
	FIRE HYDRANT	
	SIAMESE SPRINKLER CONNECTION	
	CATCH BASIN/PIT	
	POWER POLE/LIGHT POLE	
	TREE	
	STREET SIGN	
	GAS LINE	
	WATER MAIN/SERVICE	
	SANITARY MANHOLE & PIPE	
	STORM MANHOLE & PIPE	
	COMBINED SEWER	
	PROPERTY LINE/BOUNDARY	
	BUILDING	

**NOTES**

- EXISTING WATER, STORM & SANITARY SEWER, AND GAS UNDERGROUND PIPING BASED ON HW & HERITAGE GAS GIS DATA AND RECORDS. CONTRACTOR TO VERIFY EXACT LOCATIONS AND ELEVATIONS IN THE FIELD.
- PROPERTY BOUNDARIES HAVE BEEN COMPILED FROM VARIOUS SOURCES AND ARE SUBJECT TO SURVEY.
- ALL WORK SHALL BE COMPLETED IN ACCORDANCE WITH NOVA SCOTIA REGULATIONS AND HRM BY-LAWS, HALIFAX WATER DESIGN AND CONSTRUCTION SPECIFICATIONS (LATEST EDITION) AND HRM MUNICIPAL SERVICE SYSTEM GUIDELINES "RED BOOK" (LATEST EDITION).
- CONTRACTOR TO HAVE SERVICES LOCATED IN THE FIELD PRIOR TO DIGGING.
- CONTRACTOR TO REMOVE EXISTING LATERALS TO THE MAIN AND REMOVE OLD VALVES.
- EXISTING DRIVEWAY TO BE REINSTATED WITH GUTTER, CURB SIDEWALK AND SOD AS PER LATEST HRM SPECIFICATIONS.

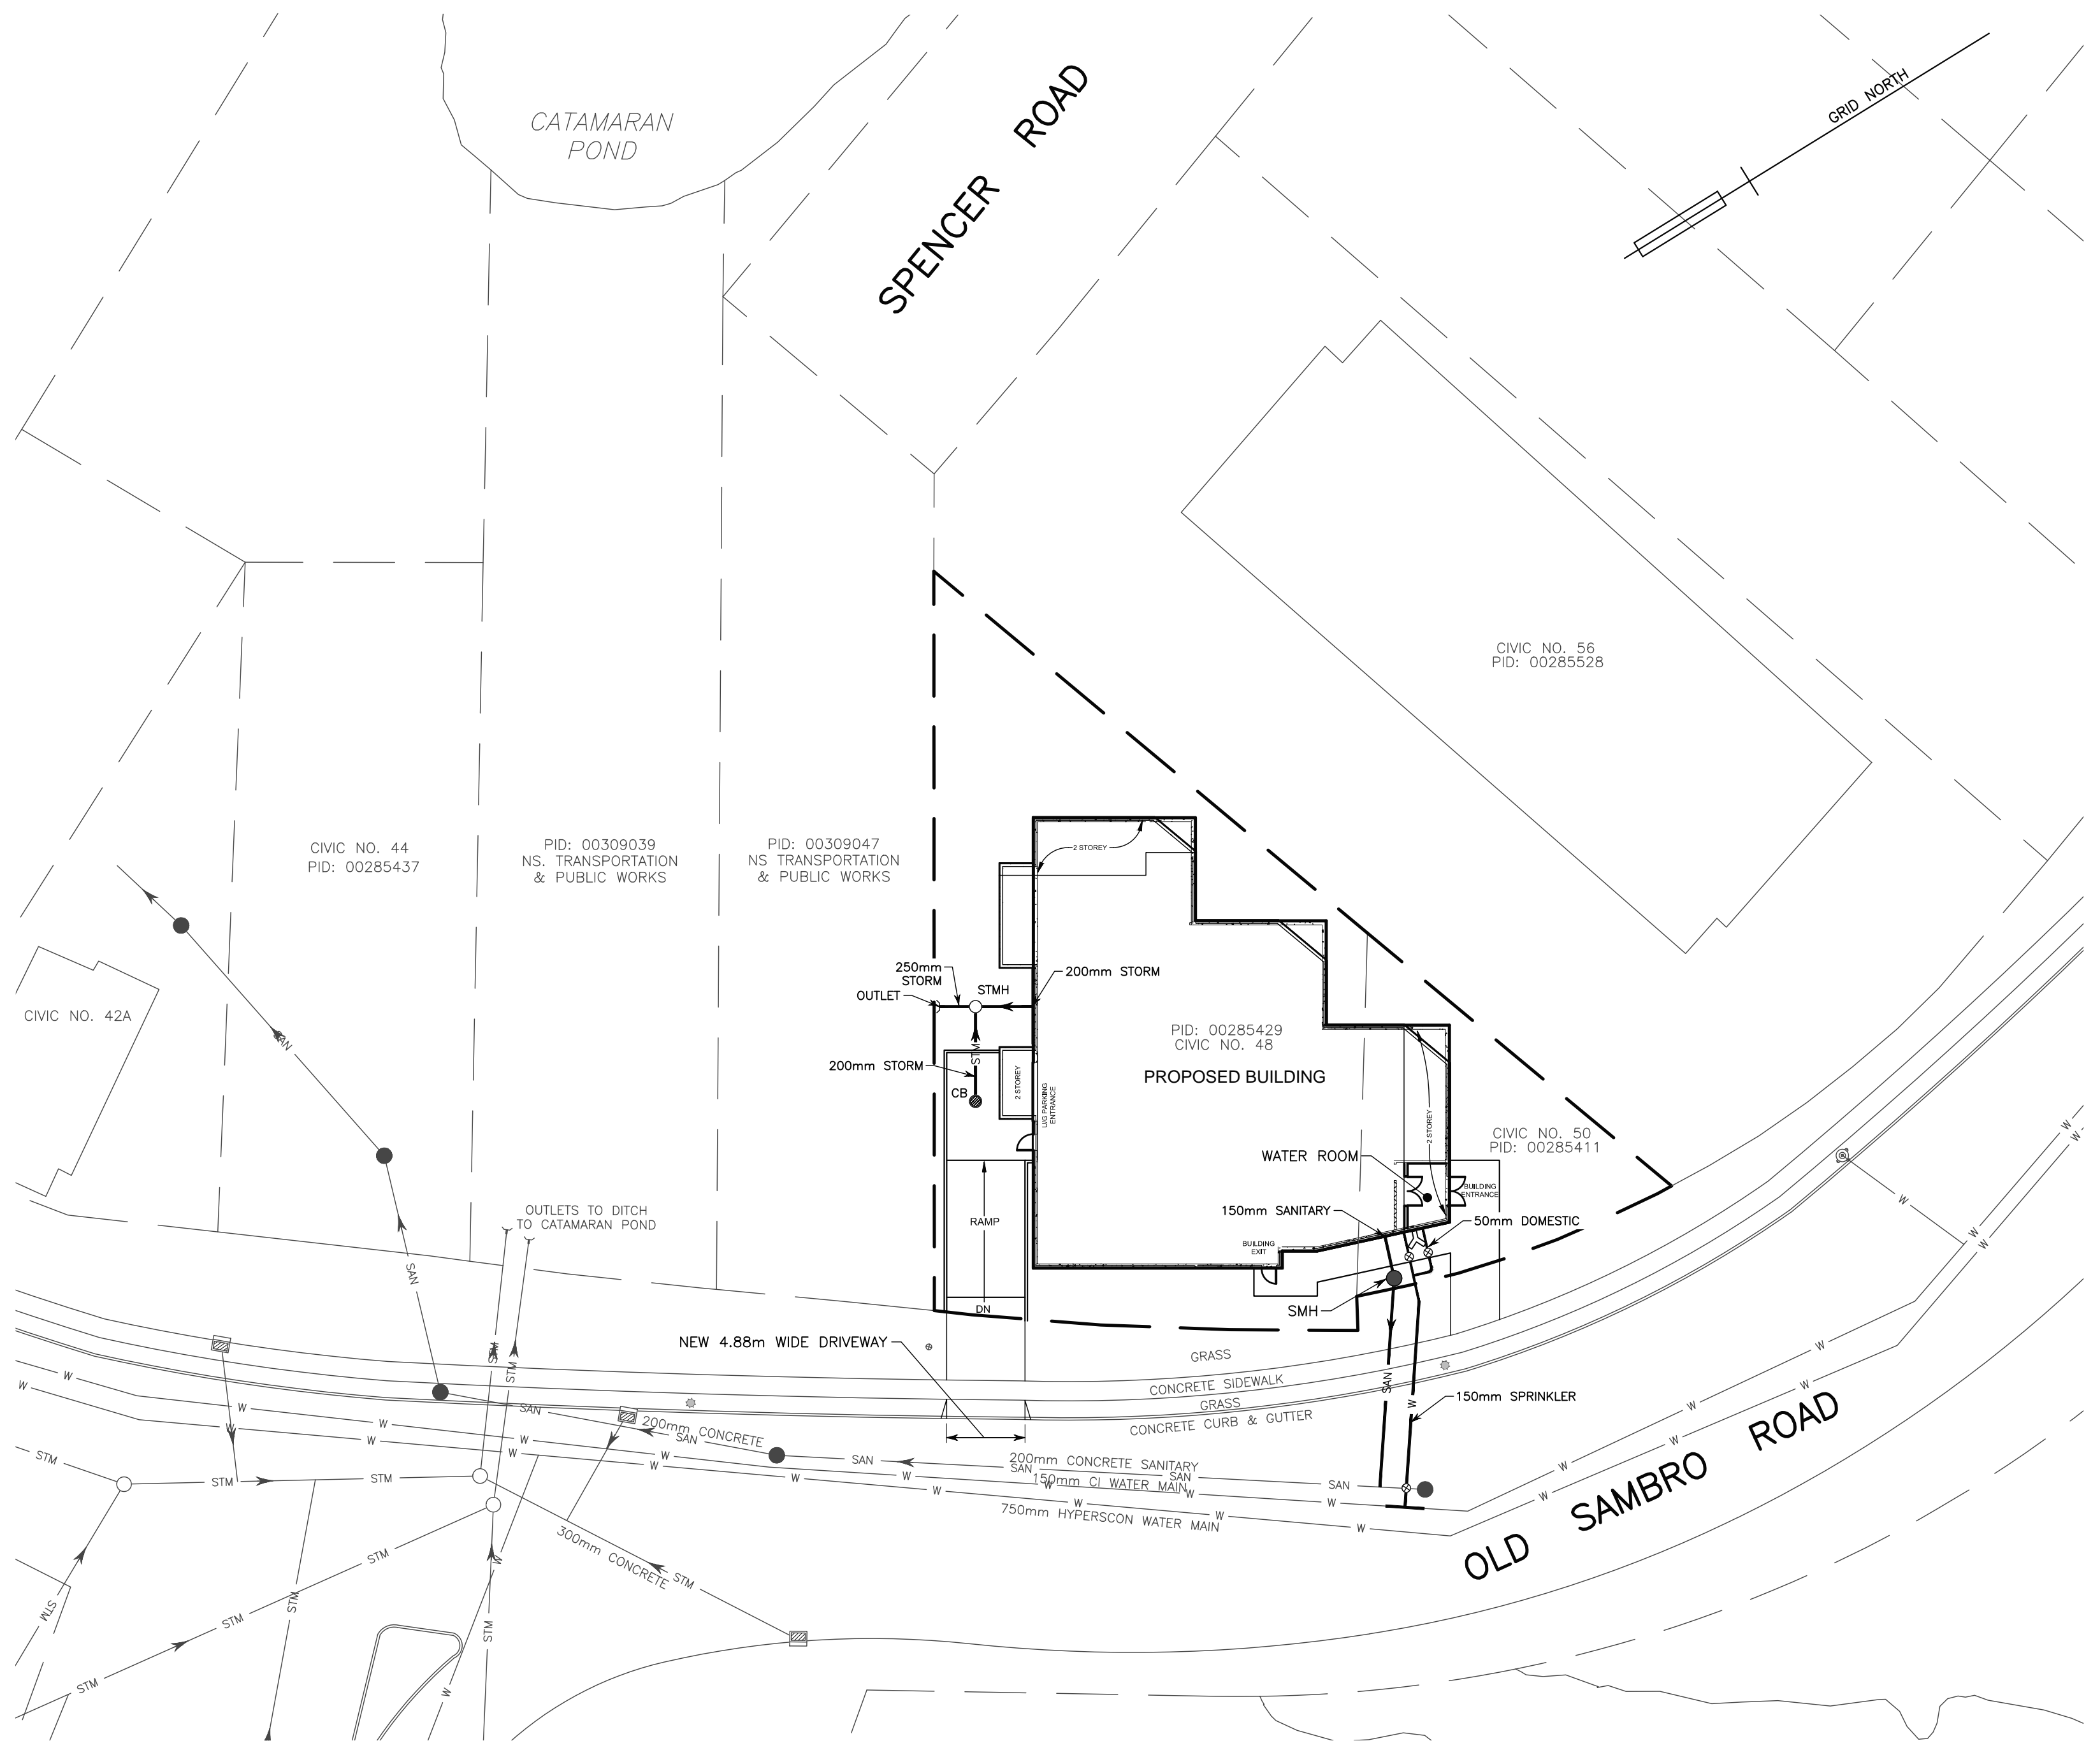

36 OLAND CRESCENT  
BAYERS LAKE BUSINESS PARK  
HALIFAX, NOVA SCOTIA  
OFFICE: (902) 455-1537  
FAX: (902) 455-8479

Project No.: 1-3-62 (34976)

No.	Description	Date

No.	Description	Date

**WM FARES ARCHITECTS**

3480 Joseph Howe Dr. | Suite 500 | Halifax, NS B3L 4H7 | 902.457.6676

STAMP

DATE MAR 6 2020  
Original Signed  
A. W. Pulsifer  
10473  
PROFESSOR OF ENGINEERING  
NOVA SCOTIA

CLIENT

TRUE NORTH

PROJECT

**SAMBRO ROAD**

PROJECT ADDRESS

48-50 OLD SAMBRO ROAD, HALIFAX NS

DWG TITLE

**SERVICING SCHEMATIC**

SCALE	DATE
1:300	MARCH 2020
DRAWN BY	<b>C001</b>
SS	
CHECKED BY	
SS/AP	PROJECT NUMBER
2019-29	