


LEGEND	
---	PROPERTY LINE
- - -	EXISTING CONTOUR
---	PROPOSED CONTOUR
⊕ 42.79	EXISTING SPOT ELEVATION
⊕ 42.33	PROPOSED SPOT ELEVATION
-1%	PROPOSED SLOPE

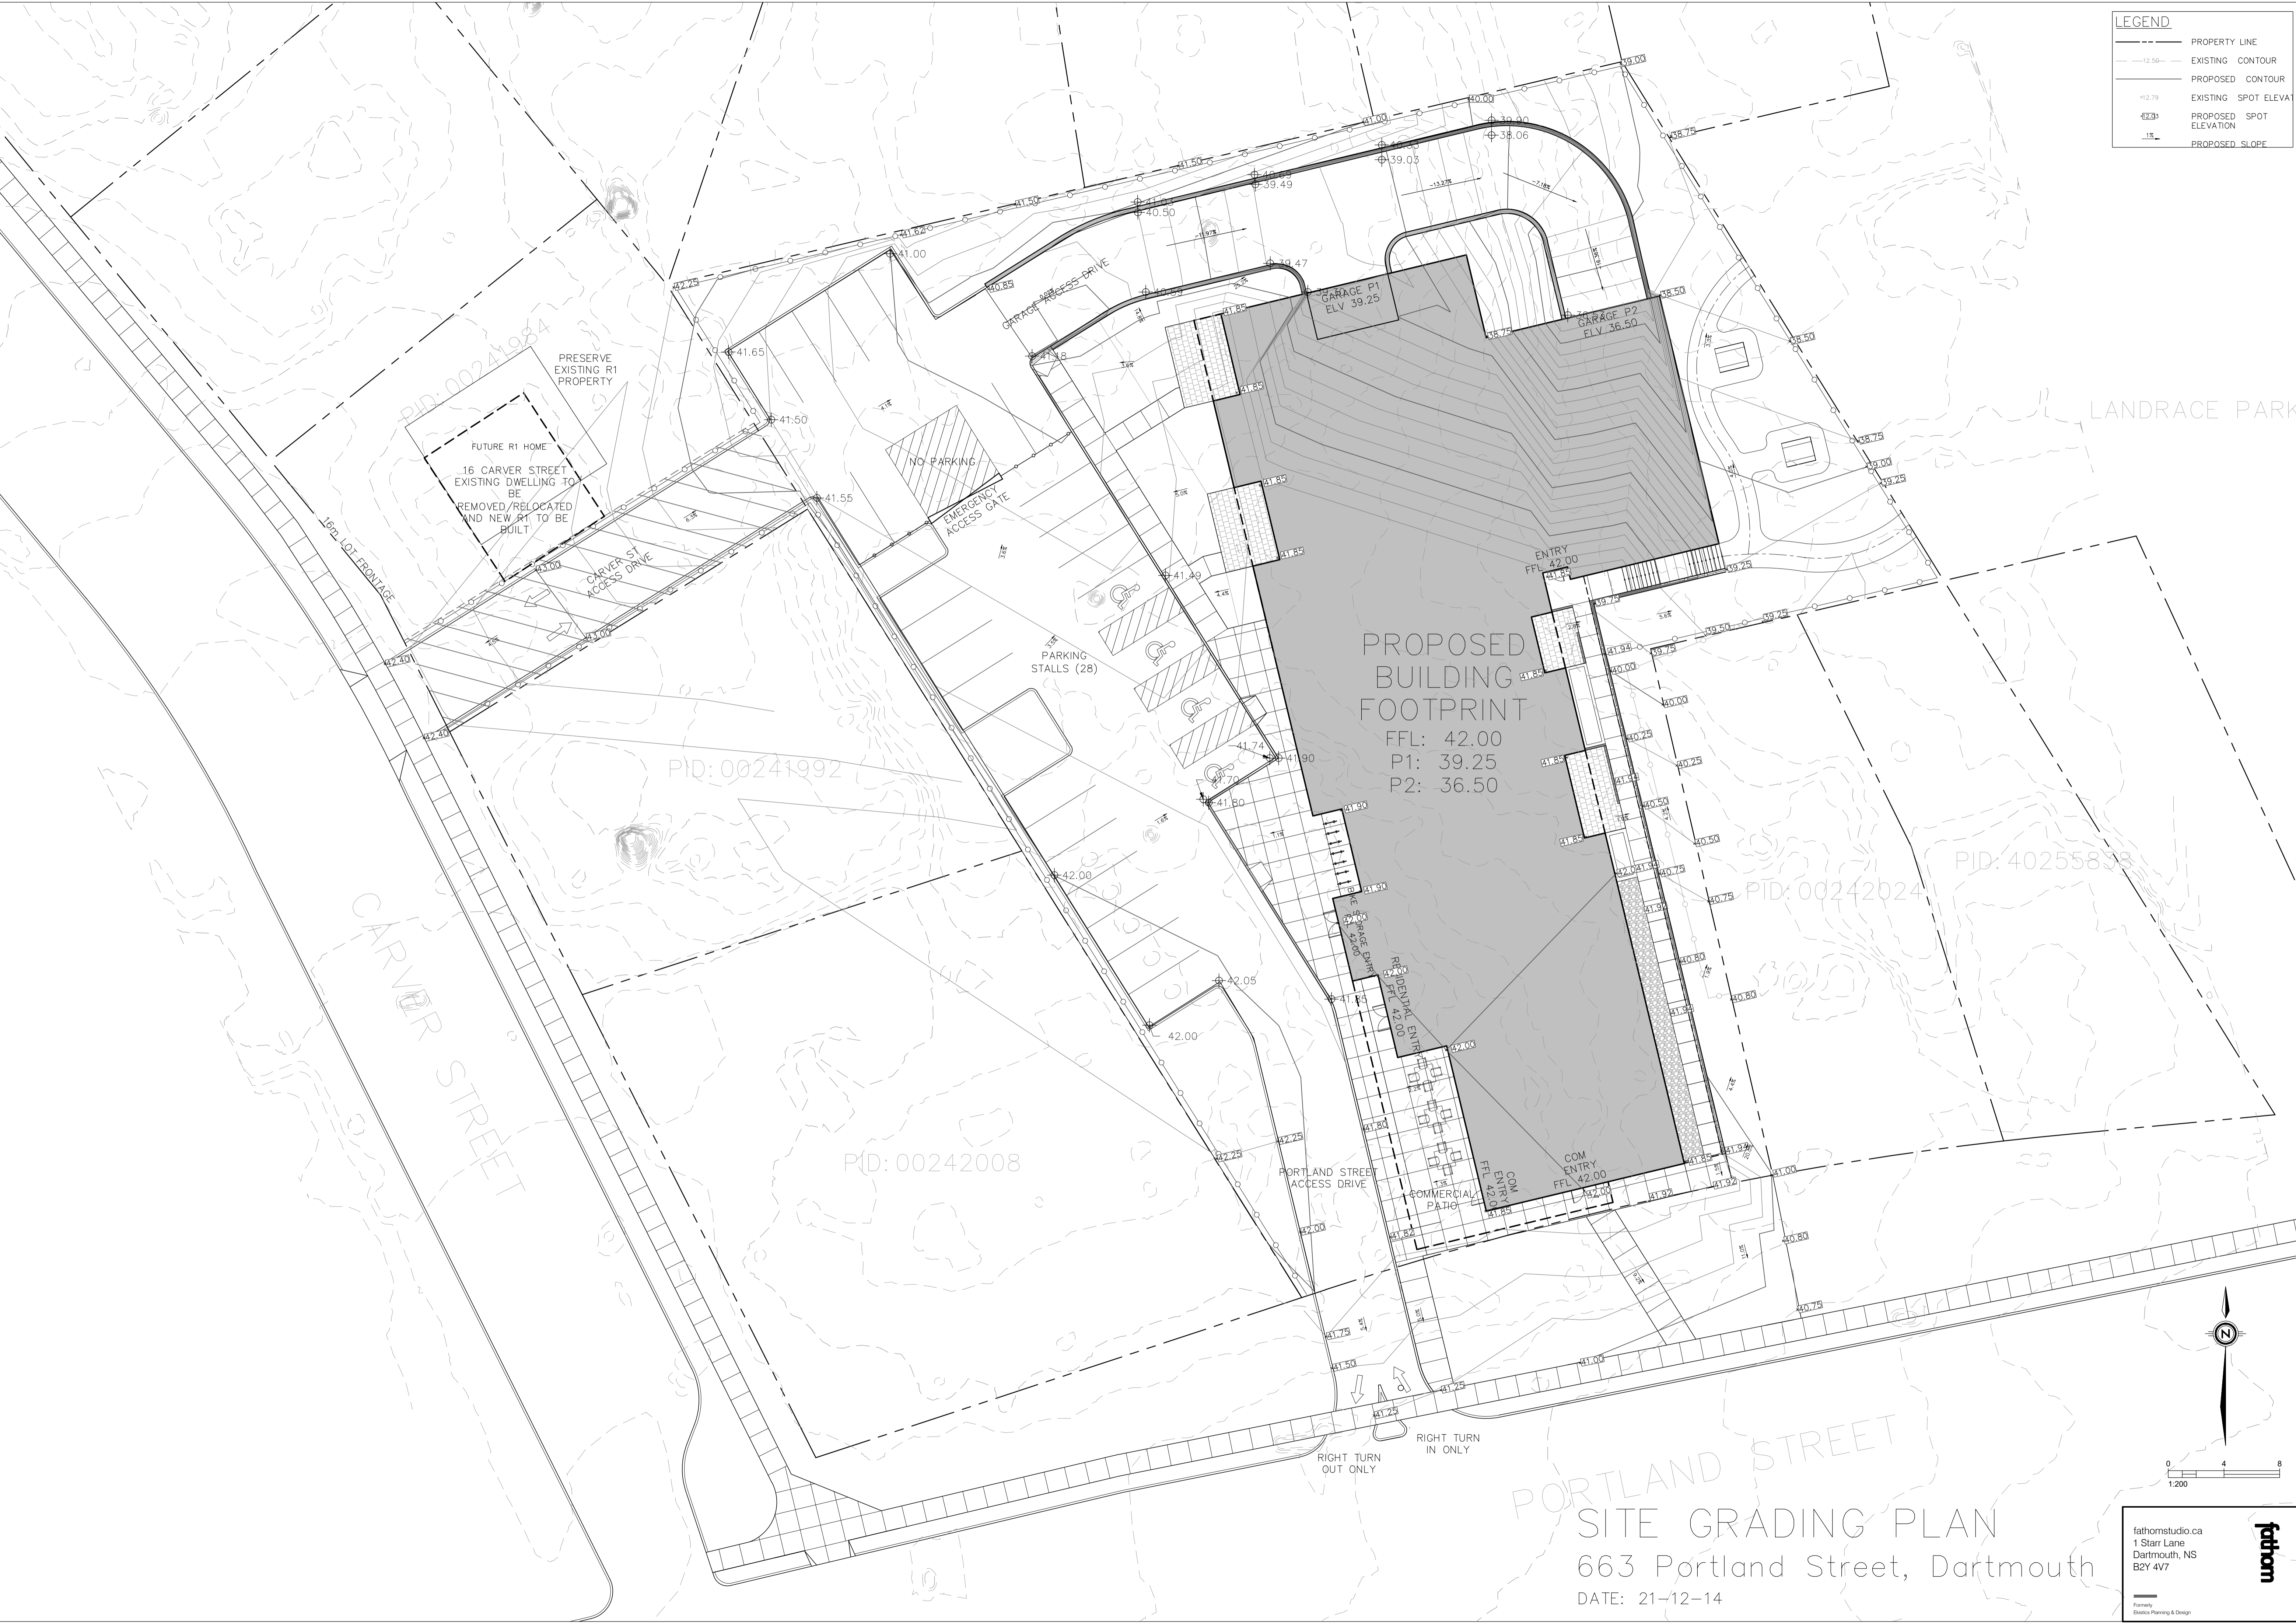

PROPOSED BUILDING FOOTPRINT  
 FFL: 42.00  
 P1: 39.25  
 P2: 36.50

SITE GRADING PLAN  
 663 Portland Street, Dartmouth  
 DATE: 21-12-14

