





End Unit 3D View




Middle Units 3D View

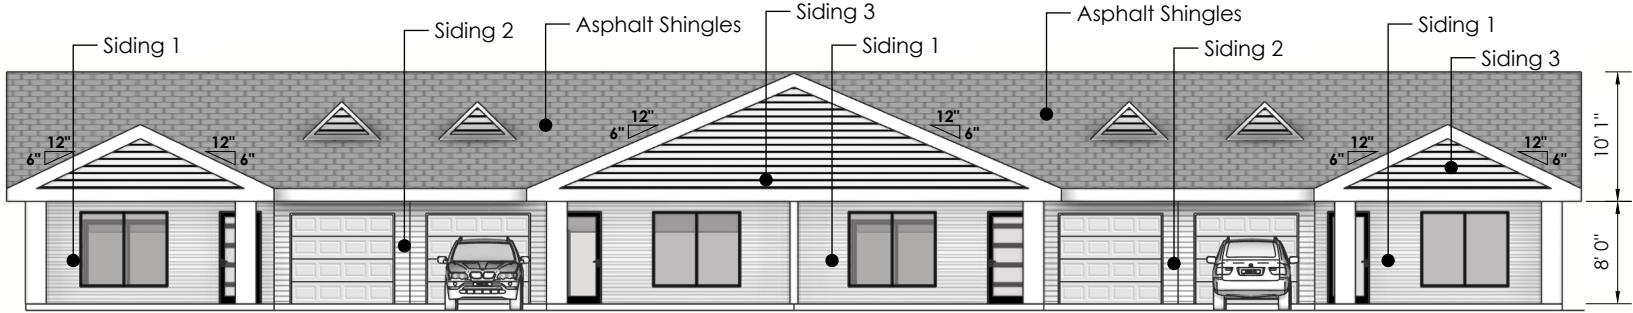


Front Elevation

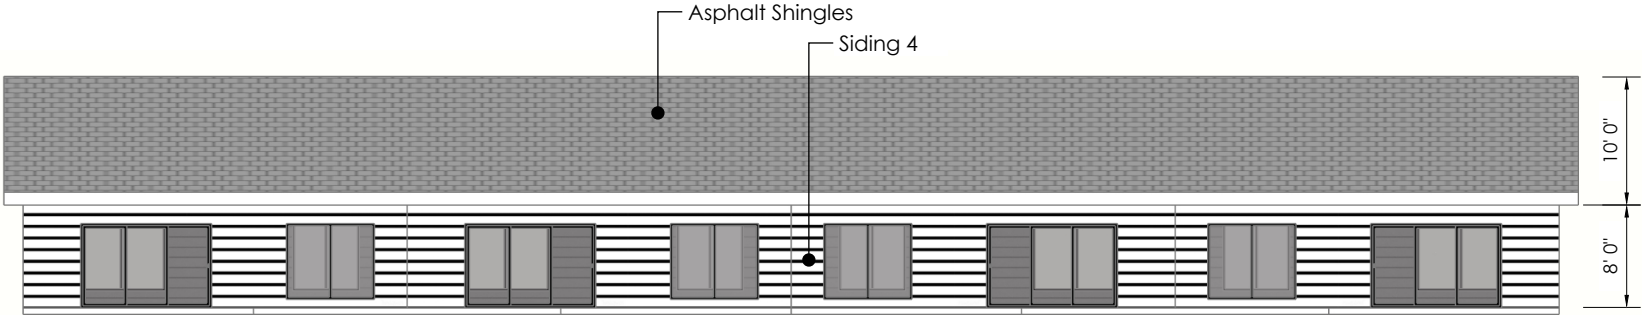

Back Elevation

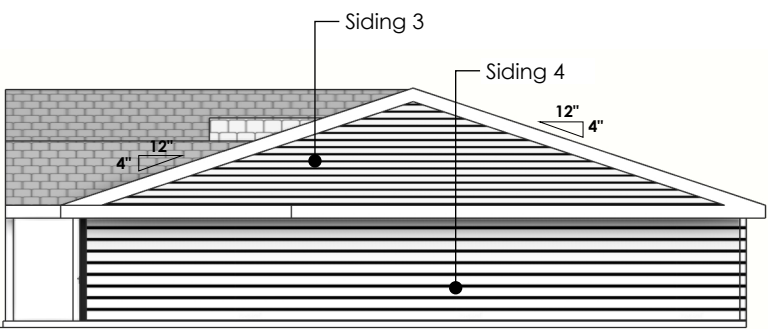

Right Elevation

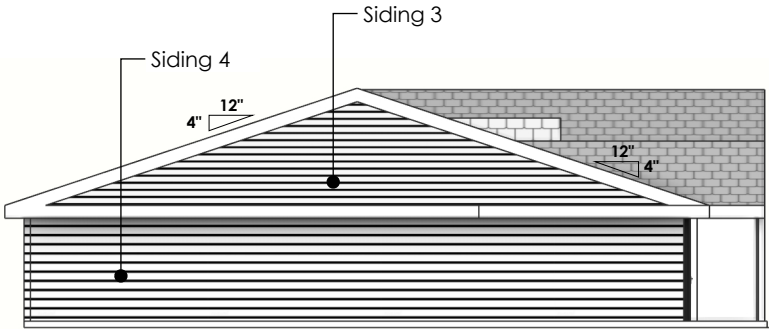


Left Elevation

LEGEND

- PROPERTY BOUNDARY
- LOT SUBDIVISION BOUNDARY
- ▲ RESIDENTIAL ENTRANCE
- ▲ GRADE RELATED ENTRANCE


SITE STATISTICS

CLUSTER FOOTPRINT	52'X120' (6,240 SF)
UNIT FOOTPRINT	30'X52' (1,560 SF)
TOTAL TOWNHOUSE UNITS	4

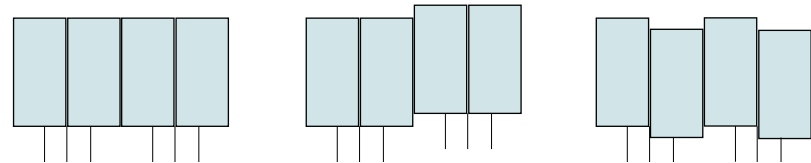


* Building arrangement will depend on existing conditions on site.

Typ. Cluster Arrangement

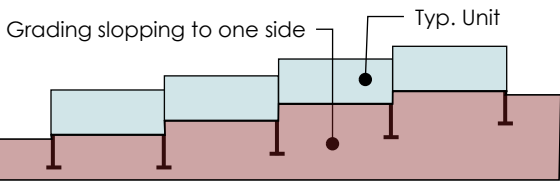

Typical Cluster Cross-Section

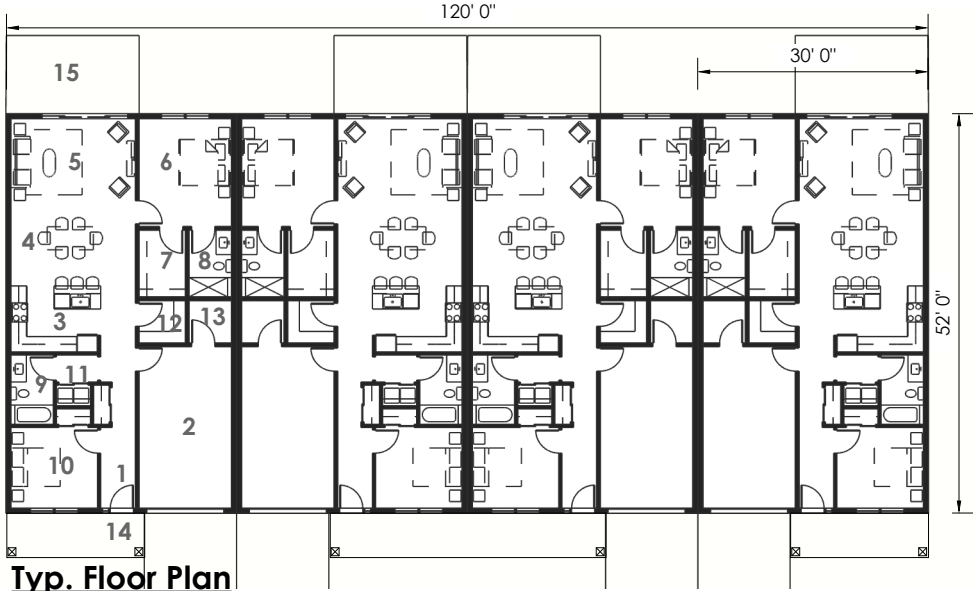

Typ. Floor Plan

- LEGEND**
1. Entry
 2. Garage
 3. Kitchen
 4. Dining Room
 5. Living Room
 6. Bedroom 1
 7. WiC
 8. Ensuite
 9. Bathroom
 10. Den/Bedroom 2
 11. Laundry
 12. Pantry Room
 13. Utility Room
 14. Covered Porch
 15. Back Deck

- NOTES**
- Site subject to survey. Property lines and topographic features are approximate only.

DRAFT - FOR REVIEW ONLY
June 30, 2025




End Unit 3D View




Middle Units 3D View




Front Elevation

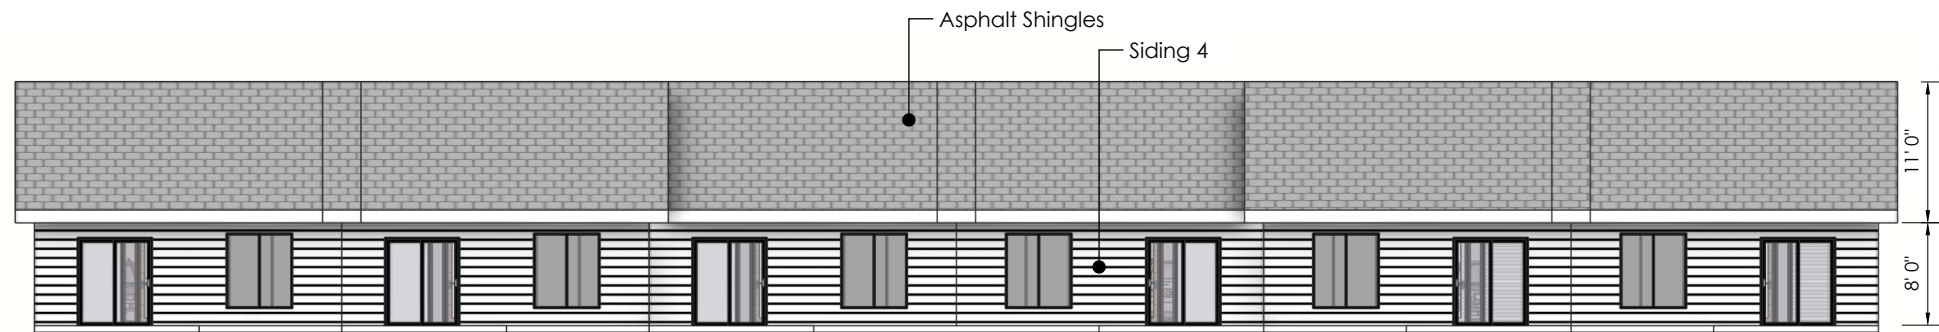

Back Elevation

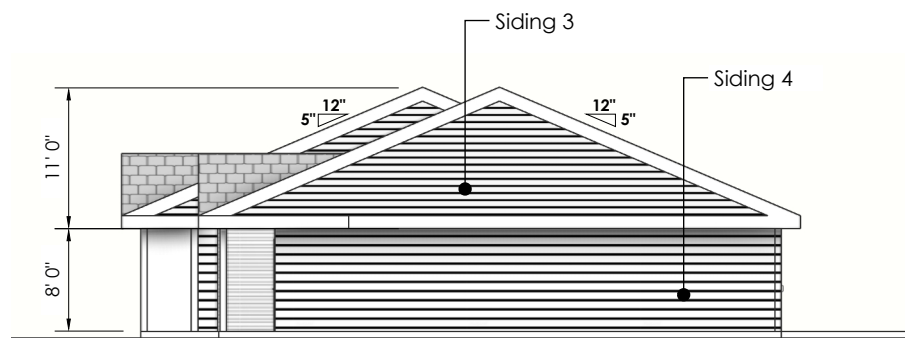

Right Elevation

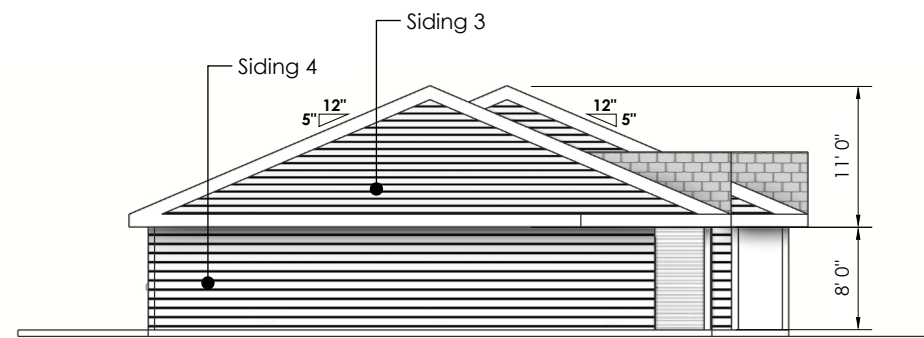


Left Elevation

LEGEND

- PROPERTY BOUNDARY
- LOT SUBDIVISION BOUNDARY
- ▲ RESIDENTIAL ENTRANCE
- ▲ GRADE RELATED ENTRANCE


SITE STATISTICS

CLUSTER FOOTPRINT	44'X144' - Jog (6,030 SF)
UNIT FOOTPRINT	24'X44' - Jog (1,005 SF)
TOTAL TOWNHOUSE UNITS	6

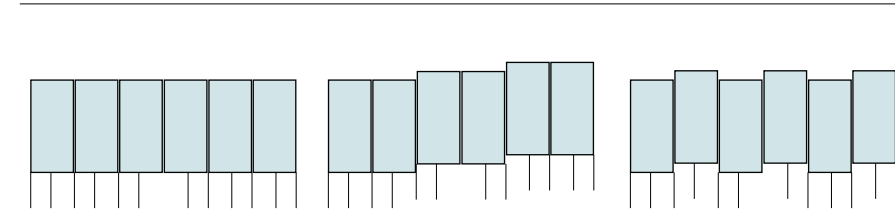


* Building arrangement will depend on existing conditions on site.

Typ. Cluster Arrangement

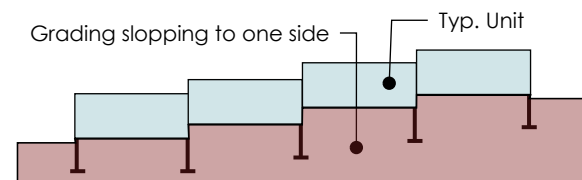

Typical Cluster Cross-Section

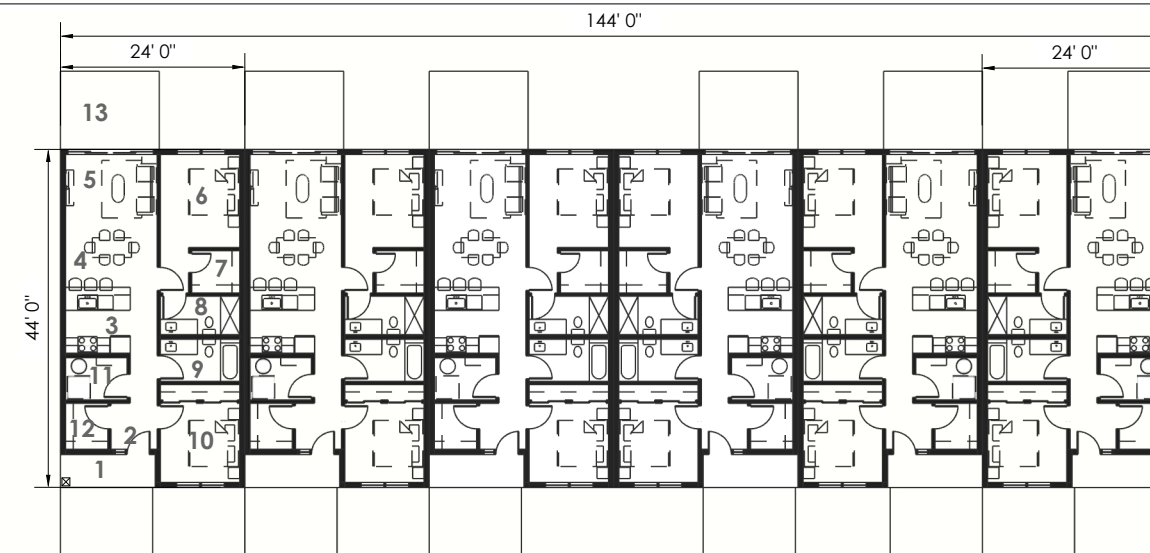

Typ. Floor Plan

- LEGEND**
1. Covered Porch
 2. Entry
 3. Kitchen
 4. Dining Room
 5. Living Room
 6. Bedroom 1
 7. WiC
 8. Ensuite
 9. Bathroom
 10. Den/Bedroom 2
 11. Laundry/Utility Room
 12. Entry Closet
 13. Back Deck

- NOTES**
- Site subject to survey. Property lines and topographic features are approximate only.

DRAFT - FOR REVIEW ONLY
June 30, 2025