


QUINPOOL REZONING

November 18, 2022



QUINPOOL REZONING / SITE PLAN

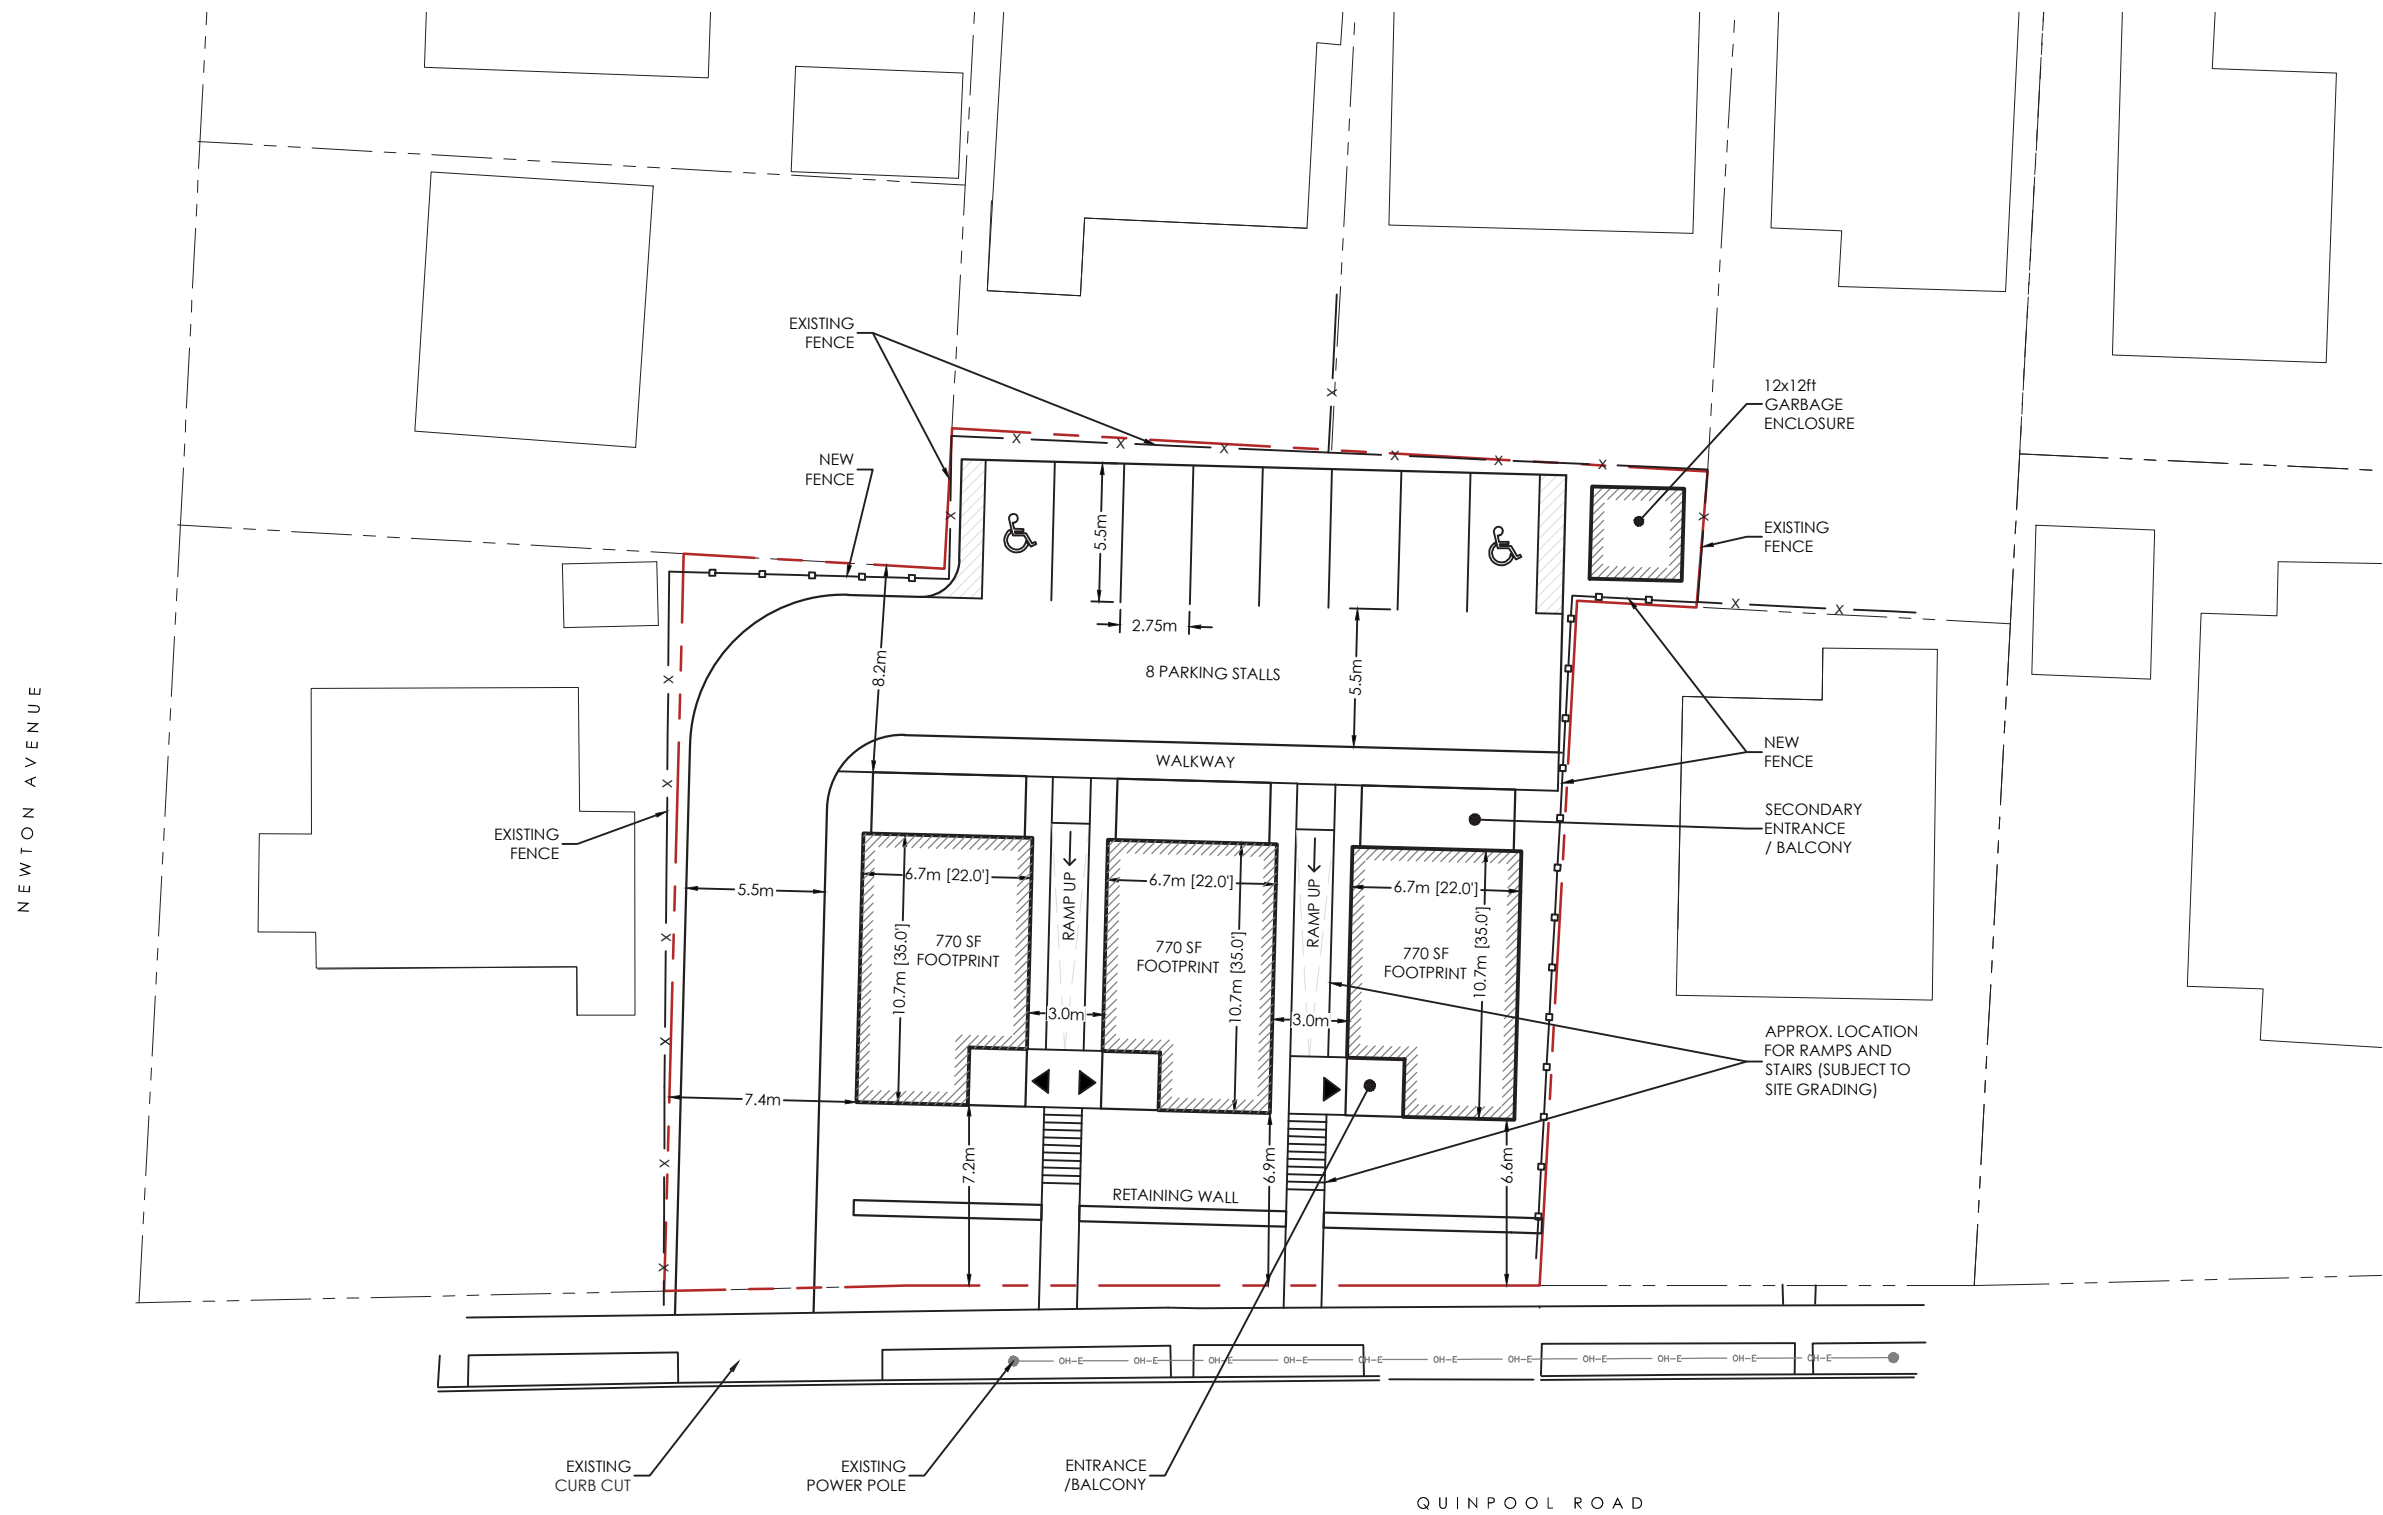


*SITE SUBJECT TO SURVEY
**DRAWING FOR PRELIMINARY INFORMATION ONLY
AND SUBJECT TO CHANGE WITHOUT NOTICE

QUINPOOL REZONING / AXONOMETRIC MASSING VIEW

BUILDING C
4 UNITS / ±570 SF EACH


BUILDING B
4 UNITS / ±570 SF EACH

BUILDING A
4 UNITS / ±570 SF EACH

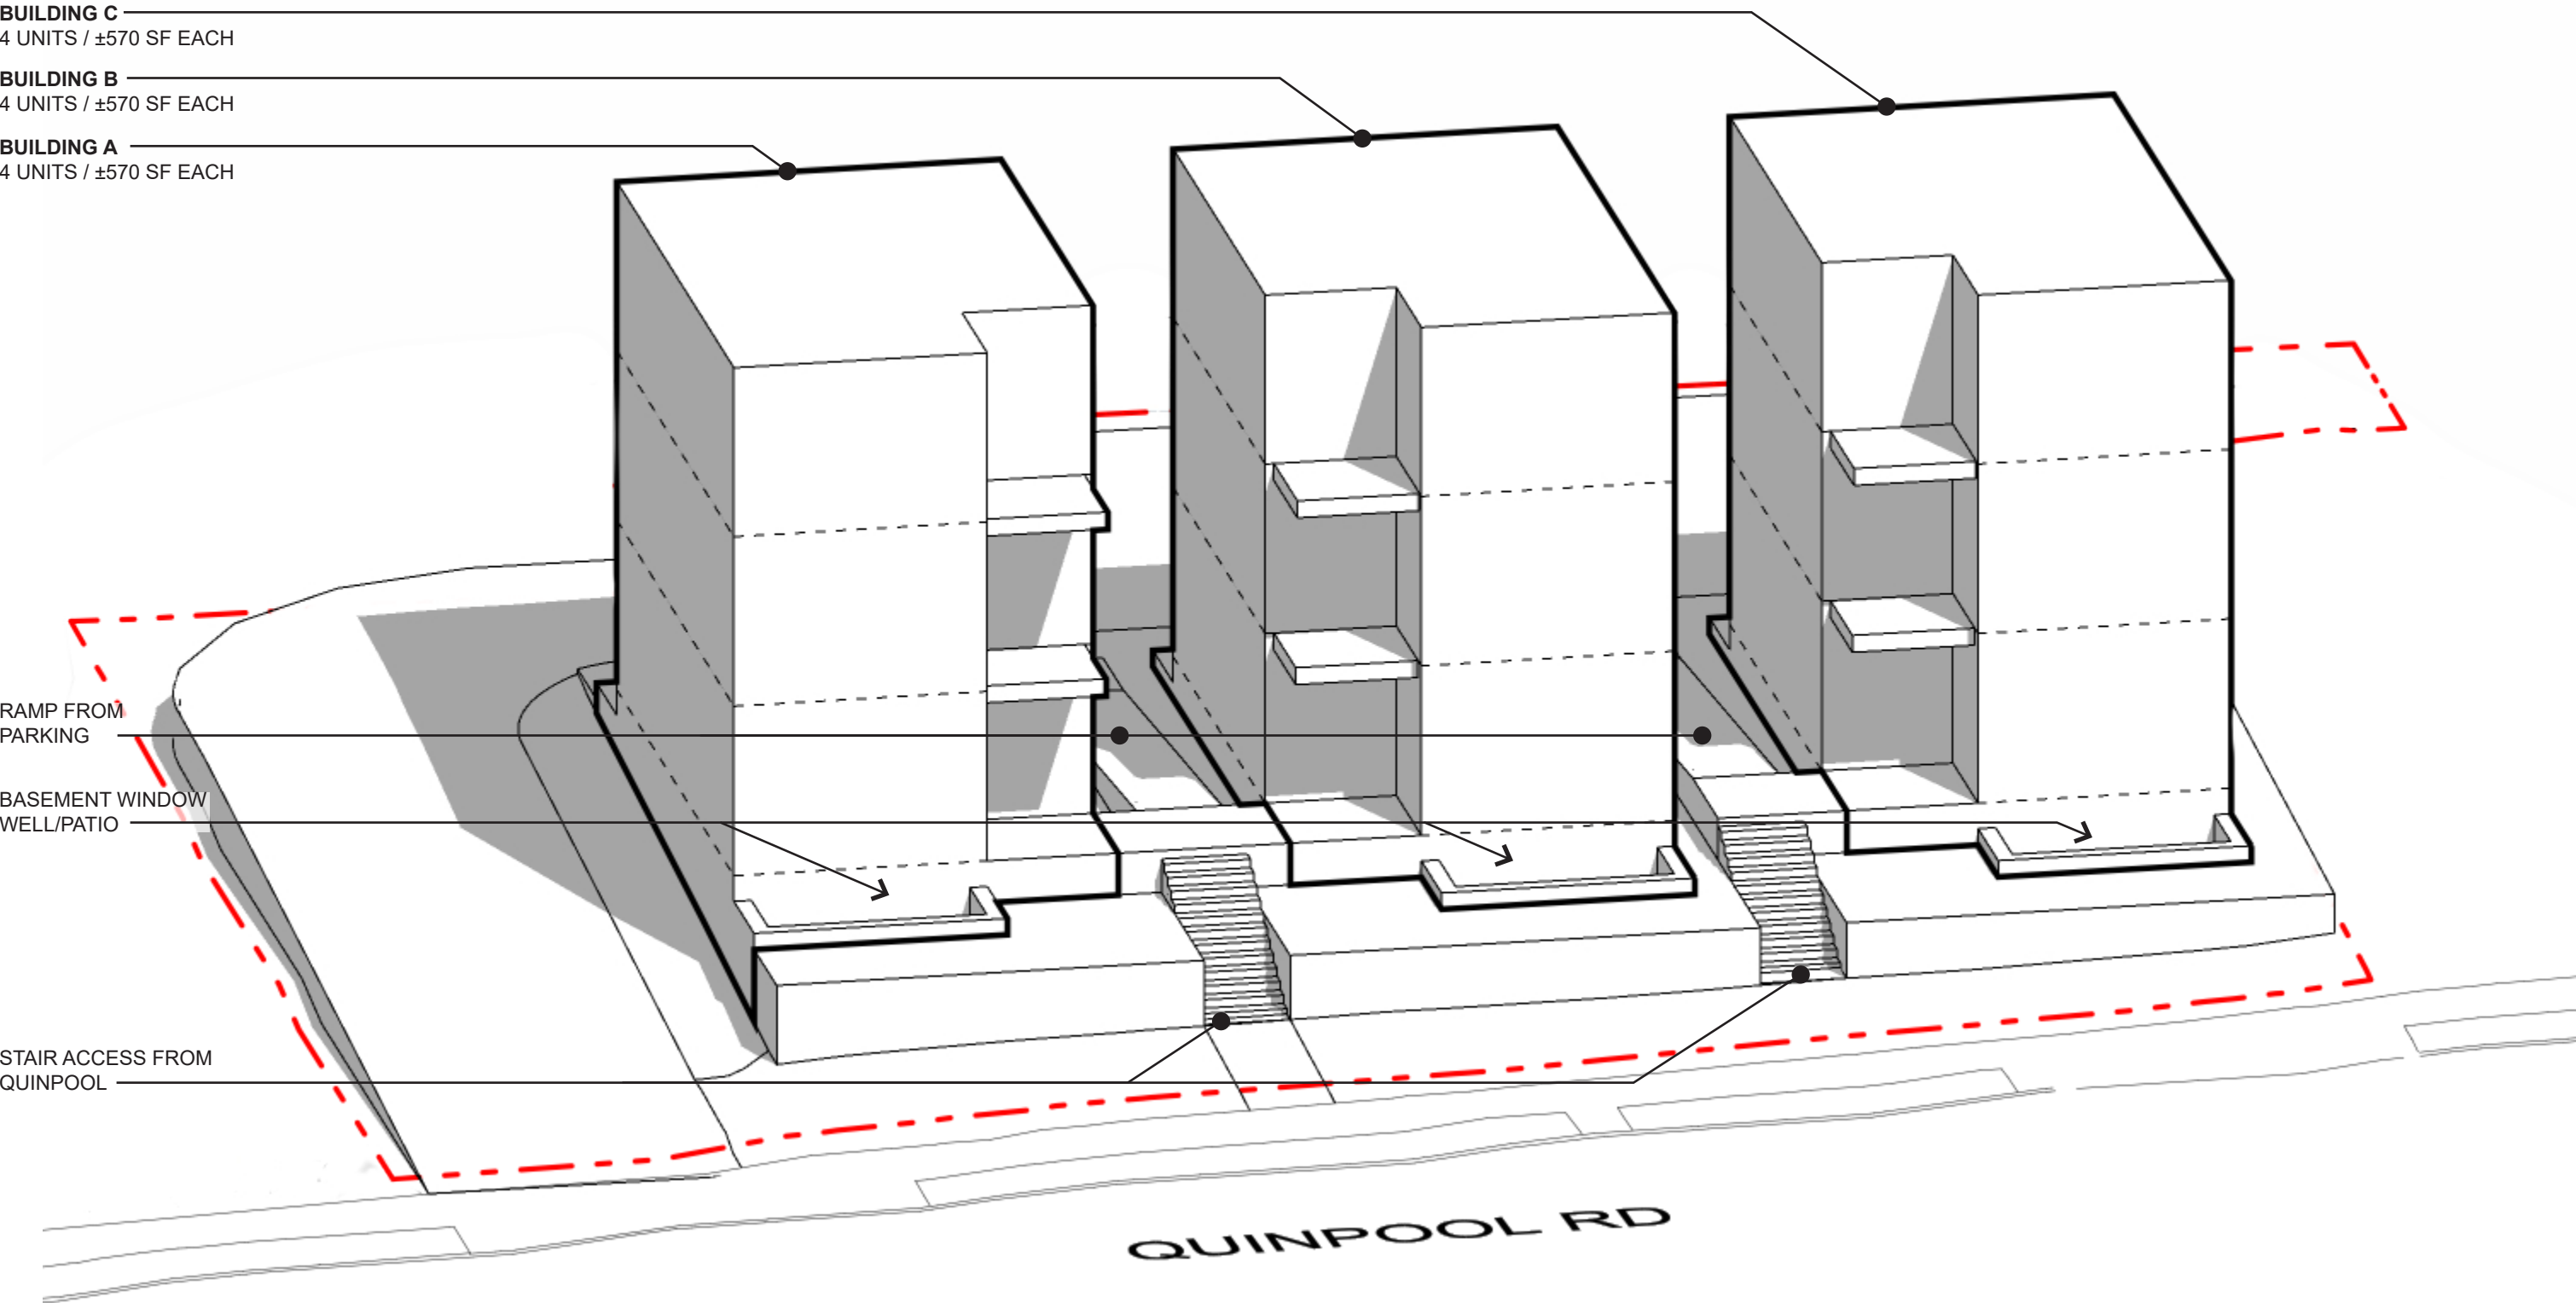


*SITE SUBJECT TO SURVEY


**DRAWING FOR PRELIMINARY INFORMATION ONLY
AND SUBJECT TO CHANGE WITHOUT NOTICE

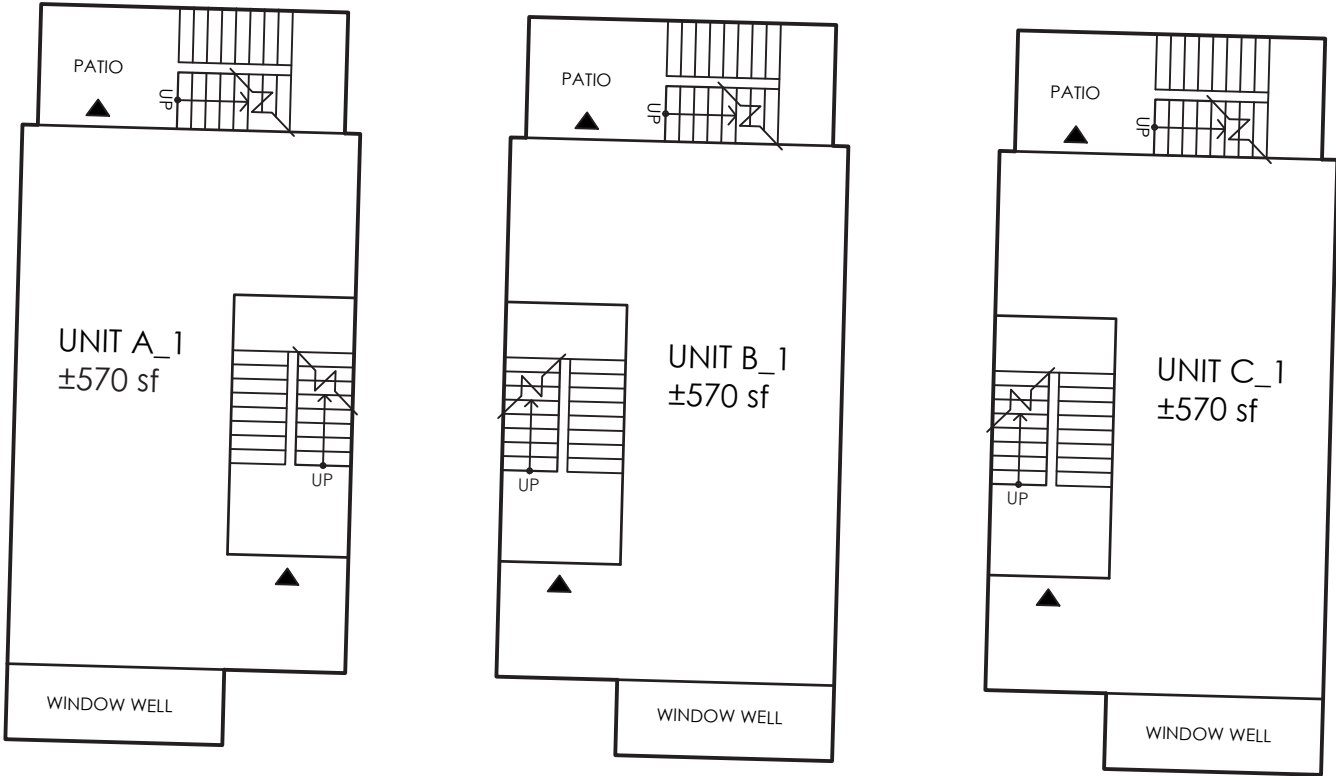

*SITE SUBJECT TO SURVEY
**DRAWING FOR PRELIMINARY INFORMATION ONLY
AND SUBJECT TO CHANGE WITHOUT NOTICE

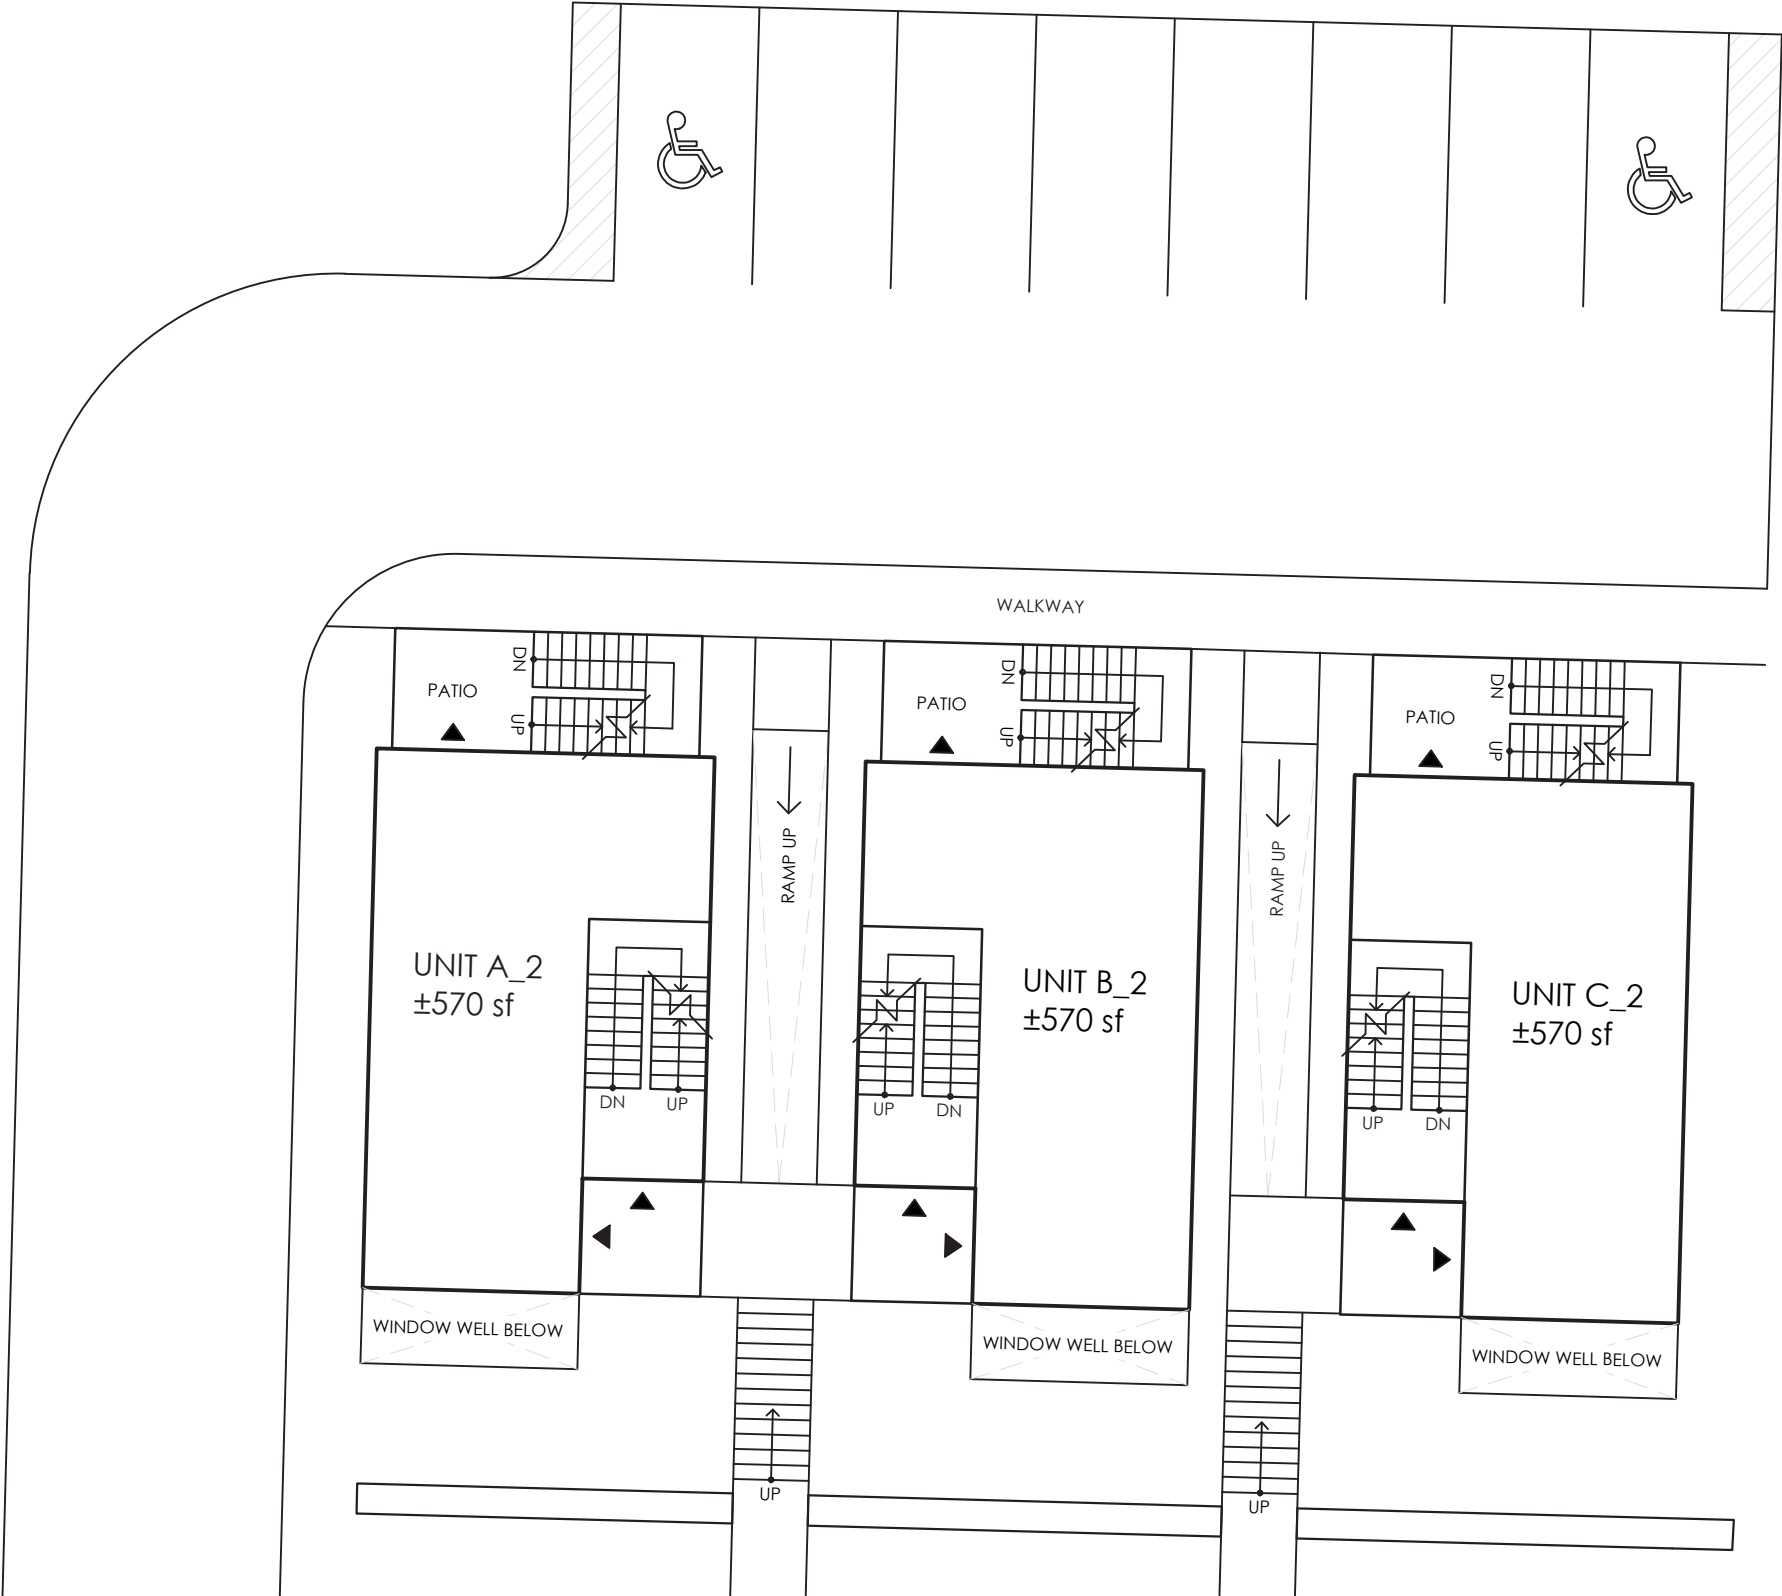

*SITE SUBJECT TO SURVEY
**DRAWING FOR PRELIMINARY INFORMATION ONLY
AND SUBJECT TO CHANGE WITHOUT NOTICE

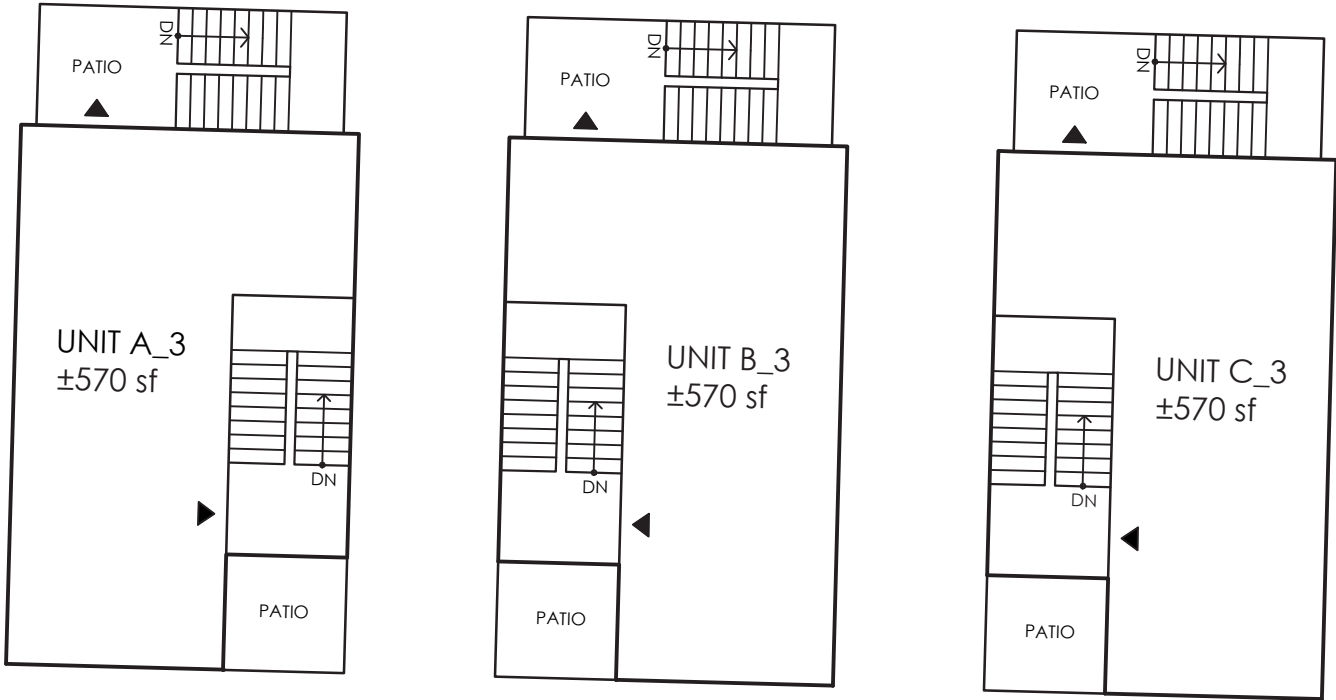

*SITE SUBJECT TO SURVEY
**DRAWING FOR PRELIMINARY INFORMATION ONLY
AND SUBJECT TO CHANGE WITHOUT NOTICE