


- PLAN REFERENCES:
1. PLAN OF SURVEY OF LOT L-15R PARCEL R(ROAD RESERVE) BEING A SUBDIVISION OF PARCEL RK(PORION OF) LANDS OF LEWIS FANCY TO BE ADDED TO LOT L-15(R&G KIDSTON SUBDIVISION) TO FORM LOT L-15R, LANDS OF 3272746 NOVA SCOTIA LIMITED, PREPARED BY ALLAN C MacCULLOUGH, DATED JANUARY 6, 2015.
 2. PLAN SHOWING SUBDIVISION OF LANDS OWNED BY RICHARD G KIDSTON, PREPARED BY F C HUTCHINSON, DATED NOVEMBER 22, 1978.
 3. PLAN OF LOTS No'S L-15 TO L-19, R&G KIDSTON SUBDIVISION, PREPARED BY O A CLARK PLS DATED FEBRUARY 6, 1961.

- DEED REFERENCES:
1. LOT L-16
2013 DEED DOC # 103224458
3272746 NOVA SCOTIA LIMITED 2013.
PID 40071102
 2. LOT L-17
2013 DEED DOC # 103224458
3272746 NOVA SCOTIA LIMITED 2013.
PID 40071110

| GRID COORDINATE TABLE (IMPERIAL) | | | | | |
|----------------------------------|-------------|-------------|-----------|-------------|-----------------|
| STATION | NORTHING | EASTING | ELEVATION | DESCRIPTION | COORDINATE DATE |
| 228324 | 16212203.75 | 83889573.96 | 249.17 | NSCM | 2016-09-26 |

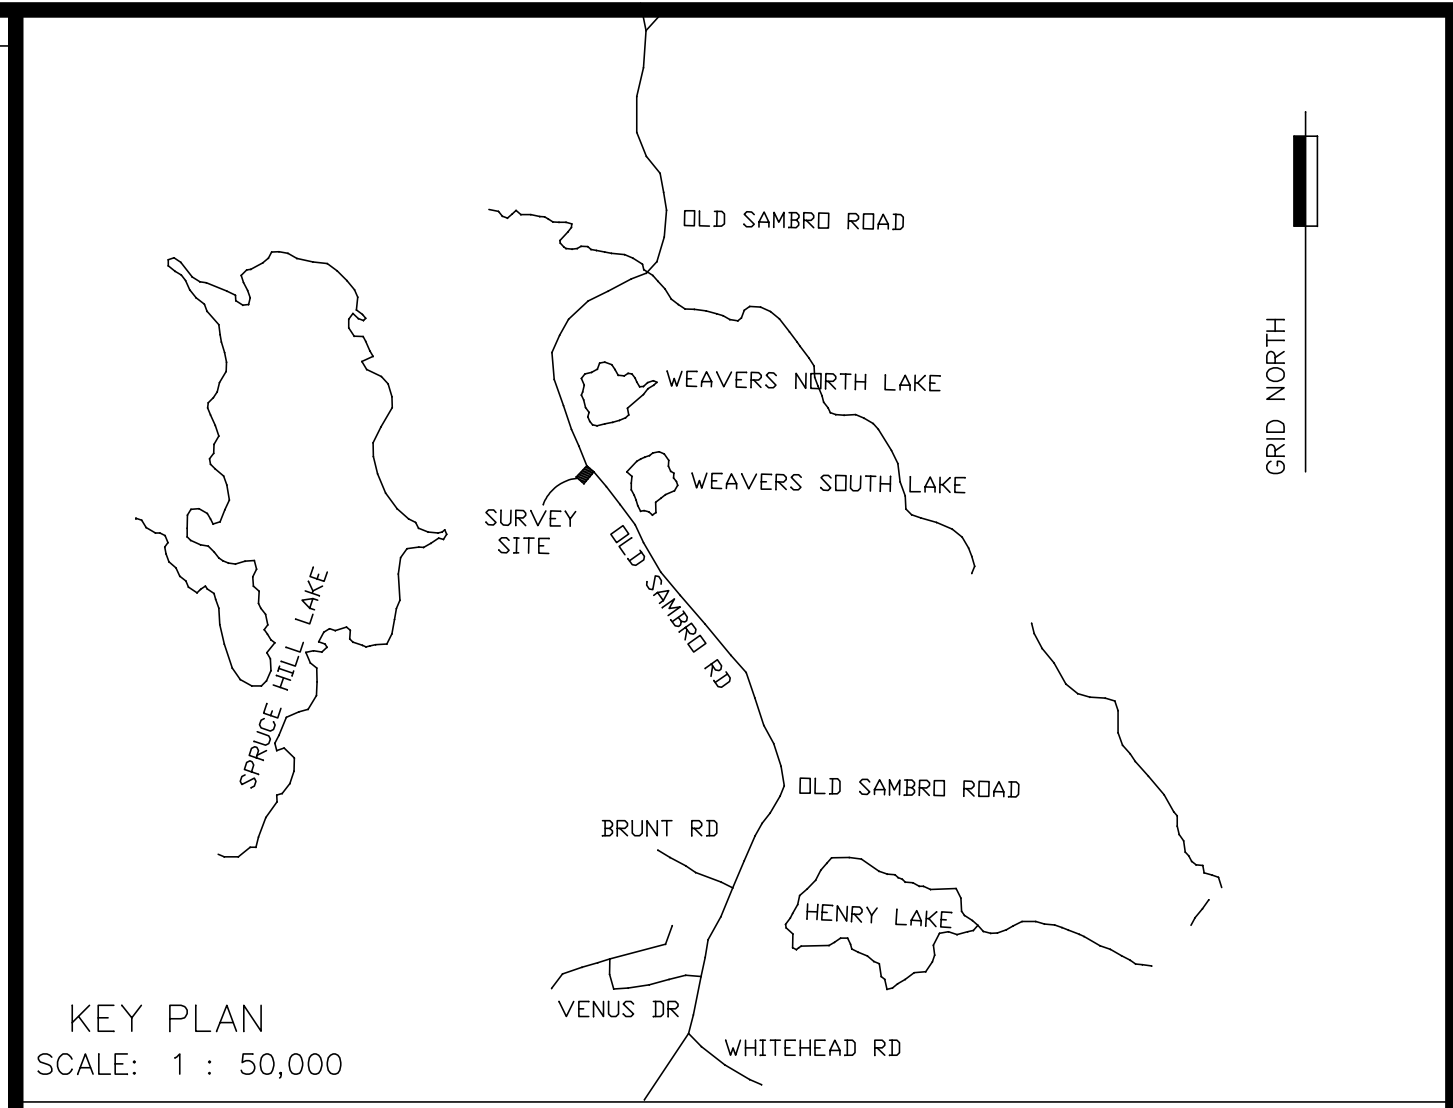

- LEGEND:
- LANDS DEALT WITH BY THIS SURVEY
 - NOVA SCOTIA CO-ORDINATE MONUMENT
 - SURVEY MARKER
 - UNMONUMENTED POINT
 - ROCK POST
 - IRON BAR
 - IRON PIPE
 - WOOD POST, WOOD STAKE
 - FOUND, WITNESS, NOT TO SCALE
 - PLAN, DEED
 - CALCULATED FROM FIELD MEASUREMENTS
 - TIE LINE, TOTAL
 - BEGINNING OF CURVE, END OF CURVE
 - POINT OF COMMON CURVATURE, POINT OF REVERSE CURVATURE
 - RADIUS, ARC, CHORD
 - ORDINARY HIGH WATER MARK
 - UTILITY POLE

| GNSS SURVEY TYPE: | NRTK | SOURCE: | CanNet |
|---|--------------|---|--------|
| COORDINATE SYSTEM INFORMATION | | | |
| HORIZONTAL DATUM: | NAD83 (CSRS) | EPOCH: | 2010.0 |
| VERTICAL DATUM: | CGVD2013 | CALCULATED OFFSET BETWEEN CGVD28/CGVD2013 | 2.22' |
| M.T.M. ZONE 5 CENTRAL MERIDIAN 64° 30' | | | |
| COMBINED SCALE FACTOR AT THE SITE OF SURVEY: 0.999943 | | | |

- NOTES :
1. THE SURVEY WAS EXECUTED DURING THE PERIOD OF JULY 15, 2020 TO MAY 19, 2021.
 2. THE TRAVERSE WAS NOT ADJUSTED AND NO SCALE FACTOR WAS APPLIED.


PLAN OF SURVEY OF
LOT L-1516R
 LOT L-1516R BEING THE CONSOLIDATION OF
 LOT L-15R(PID 40071094) & LOT L-16(PID 40071102)
 AND RE-SURVEY OF
 LOT L-17(PID 40071110)
 LOT L-15R, LOT L-16 & LOT L-17
 LANDS CONVEYED TO
3272746 NOVA SCOTIA LIMITED
 OLD SAMBRO ROAD, HARRIETSFIELD
 HALIFAX COUNTY, NOVA SCOTIA

SURVEYORS CERTIFICATE
 I, THOMAS F. GIOVANNETTI, NOVA SCOTIA LAND SURVEYOR,
 HEREBY CERTIFY THAT THE SURVEY REPRESENTED BY
 THIS PLAN WAS CONDUCTED UNDER MY SUPERVISION AND
 THAT THE STANDARDS OF THE PROFESSION WERE MAINTAINED
 DATED T

Original Signed

NOVA SCOTIA LAND SURVEYOR 598

CIVTECH ENGINEERING & SURVEYING LIMITED
 P.O. Box 3237, D.E.P.S., DARTMOUTH
 NOVA SCOTIA, B2W 5G2, 434-4600

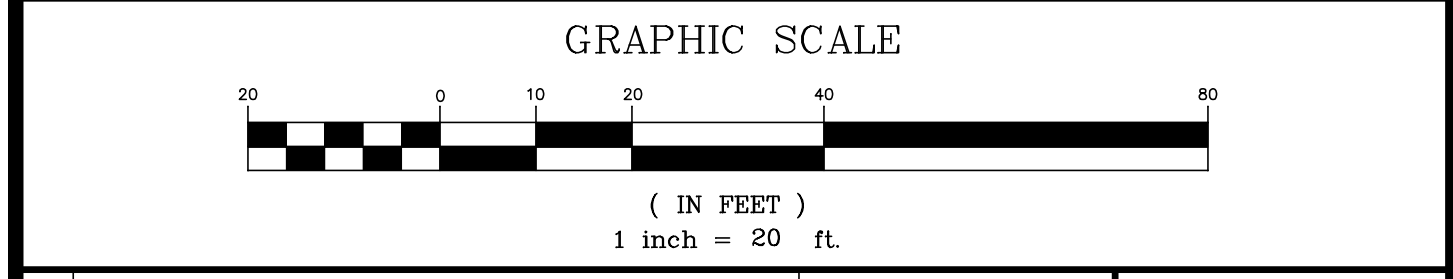

| | | | |
|---|---|--------------------|----------|
| No. | REVISION/REMARKS | DATE | SCALE: |
| 1 | ADDED BUILDING ADDITION, BUFFER AND NEW LOT L-1516R | FEBRUARY 16, 2022. | 1" = 20' |
| DRAWN BY : A. STEVENS CHECKED BY : T. GIOVANNETTI | | | 19151NAD |

Original Signed

CONSOLIDATION NOTE:
 THE ONLY BOUNDARIES SHOWN ON THIS PLAN WHICH HAVE BEEN SURVEYED ARE THE BOUNDARIES OF LOT L-16 & LOT L-17
 THE COMMON BOUNDARY BETWEEN THE EXISTING AREAS OF LAND IDENTIFIED BY LOT L-16 AND LOT L-15R WHICH IS SHOWN BY A HEAVY BROKEN LINE IS HEREBY CERTIFIED AS HAVING BEEN THE COMMON BOUNDARY
 THE REMAINING BOUNDARIES OF RESULTING LOT L-1516R AS SHOWN ON THIS PLAN ARE A GRAPHICAL REPRESENTATION ONLY AND DO NOT REPRESENT THE ACCURATE SHAPE OR POSITION OF THE LOT BOUNDARIES OF WHICH ARE SUBJECT TO A FIELD SURVEY.

