


GENERAL NOTES:

NOT FOR CONSTRUCTION

ALL DIMENSIONS TO BE VERIFIED
ON SITE AND CONFIRMED BY
CONTRACTOR.

DO NOT SCALE THIS DRAWING.

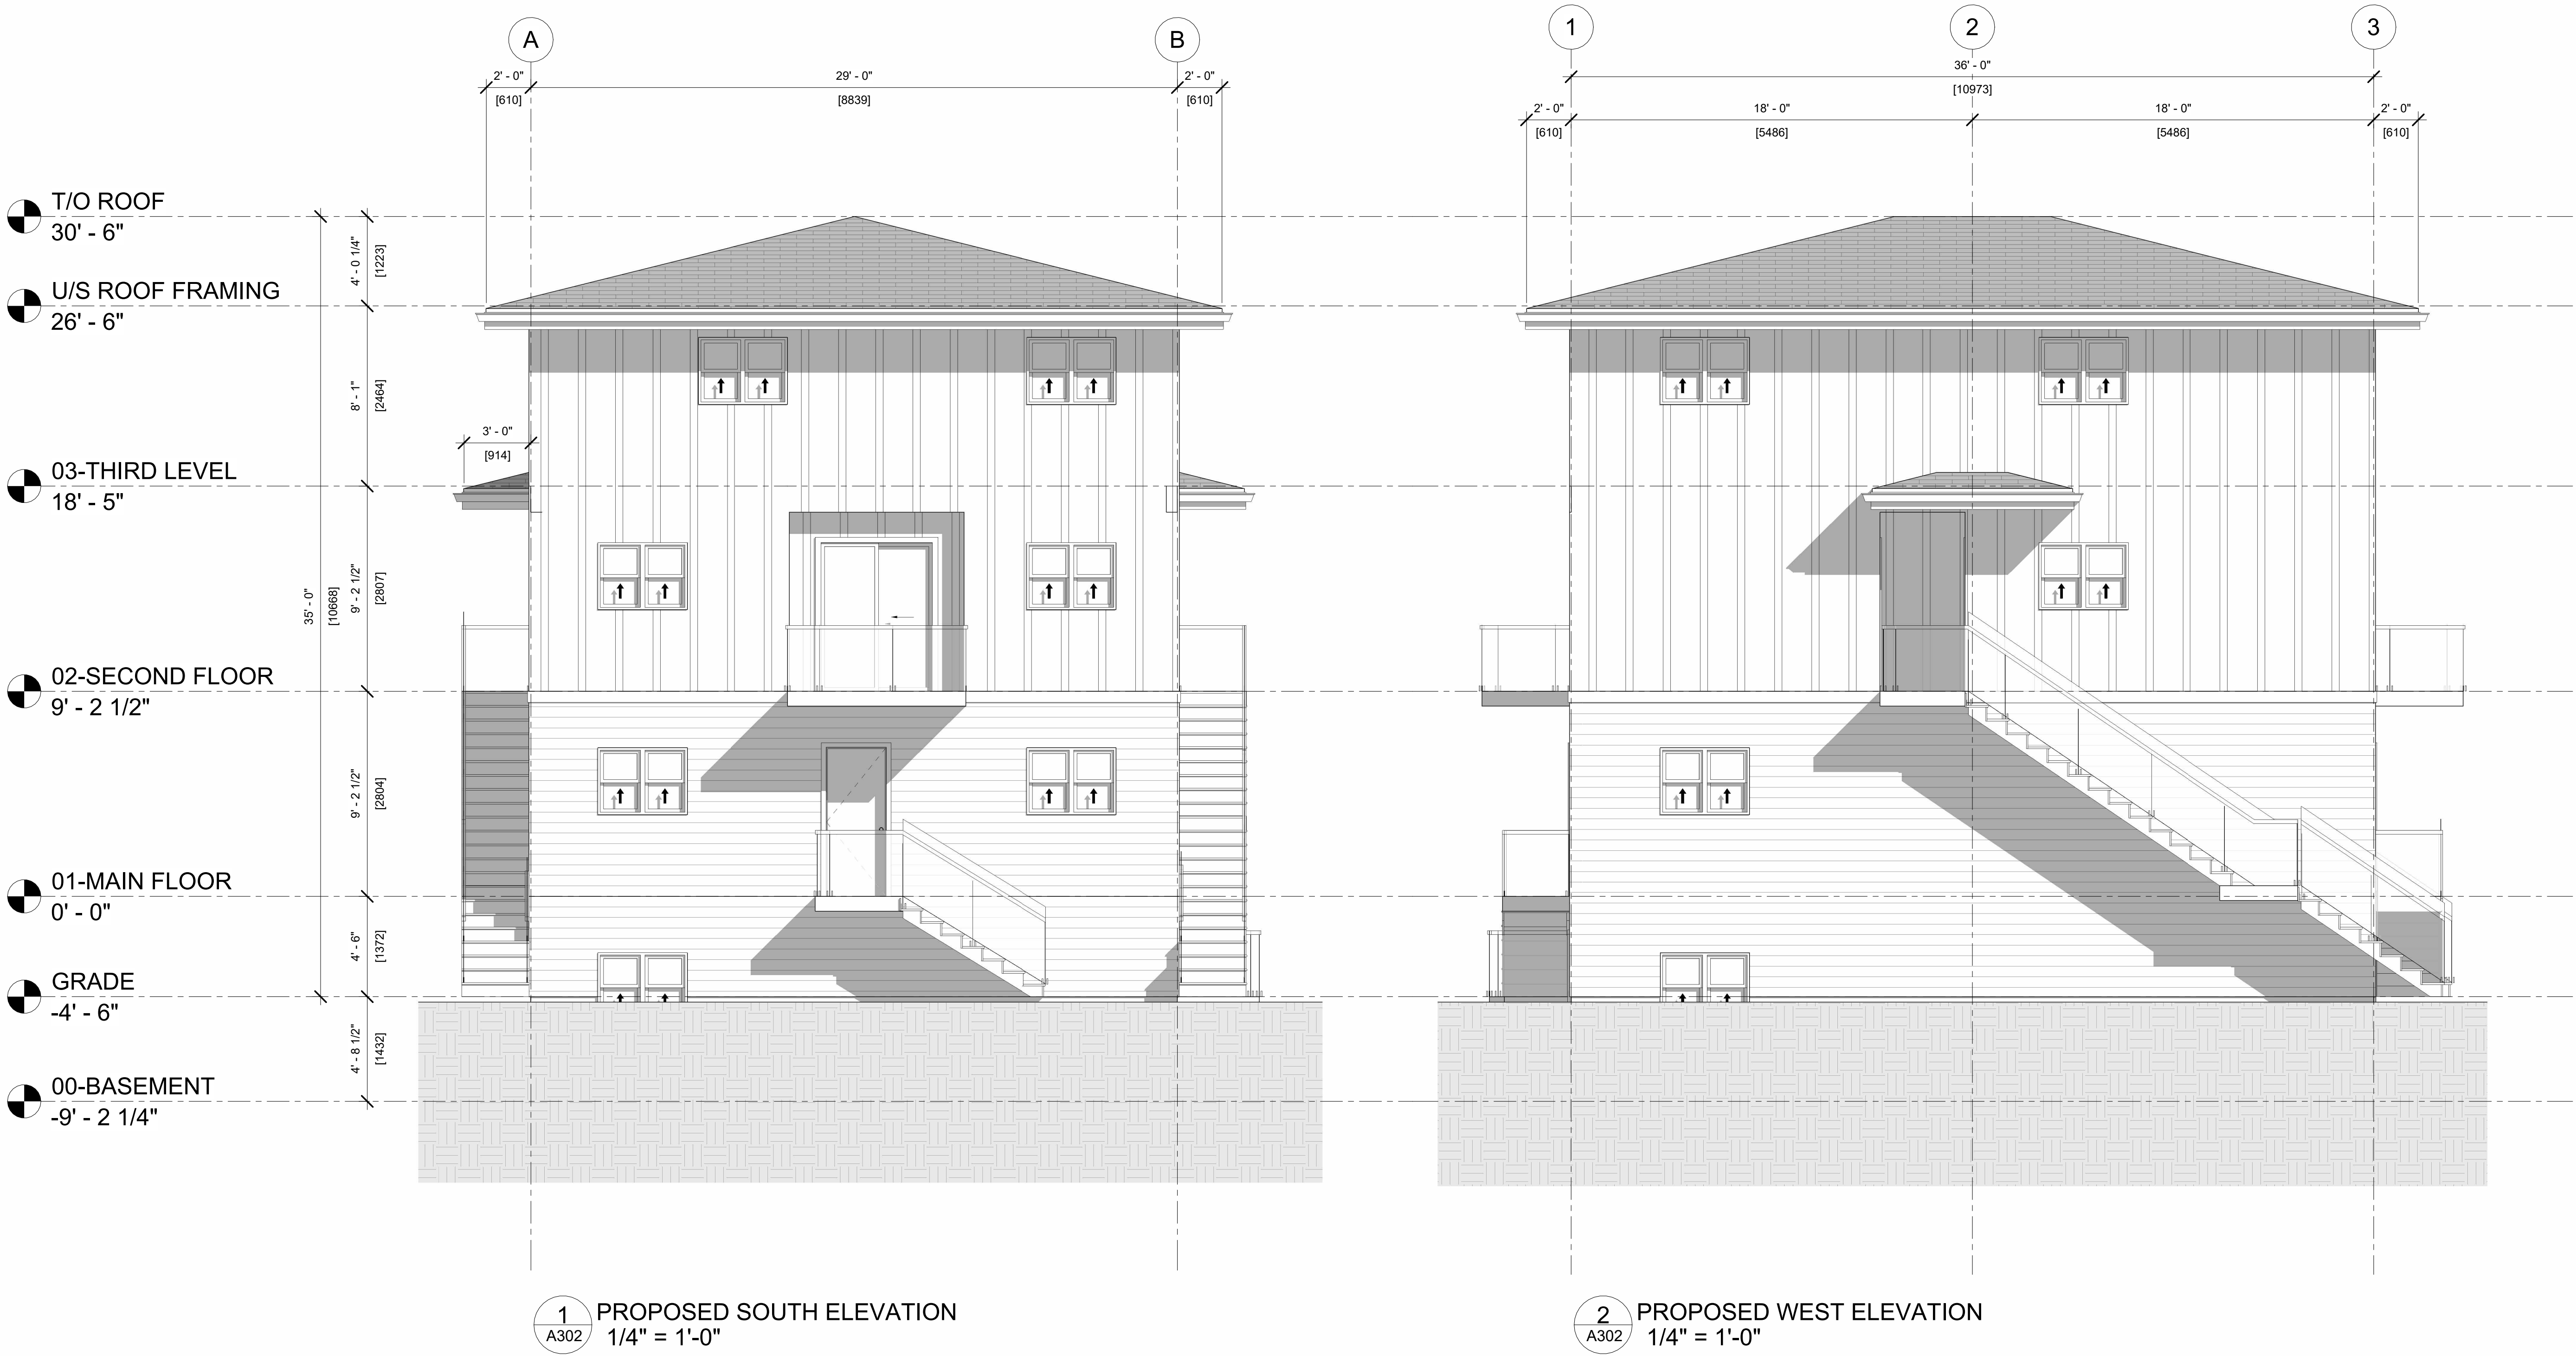

REV	DESCRIPTION	DATE

ISSUED FOR PERMIT

DRAWING TITLE:
PROPOSED ELEVATIONS

PROJECT:
BUILDING A, B AND C
13 PINWOOD DR,
DARTMOUTH, NS, B3A 4H8

DRAWN BY:	CH/MR
CHECKED BY:	DC
DATE:	2025.06.13
CLIENT:	DWG:
WOMBAT INVESTMENTS	A302
SCALE:	
AS SHOWN	



GENERAL NOTES:

NOT FOR CONSTRUCTION

ALL DIMENSIONS TO BE VERIFIED
ON SITE AND CONFIRMED BY
CONTRACTOR.

DO NOT SCALE THIS DRAWING.



REV	DESCRIPTION	DATE

ISSUED FOR PERMIT

DRAWING TITLE:

PROPOSED ELEVATIONS

PROJECT:

BUILDING A, B AND C

13 PINWOOD DR,
DARTMOUTH, NS, B3A 4H8


DRAWN BY:	CH/MR
CHECKED BY:	DC
DATE:	2025.06.13
CLIENT:	DWG:
WOMBAT INVESTMENTS	A301
SCALE:	
AS SHOWN	

GENERAL NOTES:

NOT FOR CONSTRUCTION

ALL DIMENSIONS TO BE VERIFIED
ON SITE AND CONFIRMED BY
CONTRACTOR.

DO NOT SCALE THIS DRAWING.

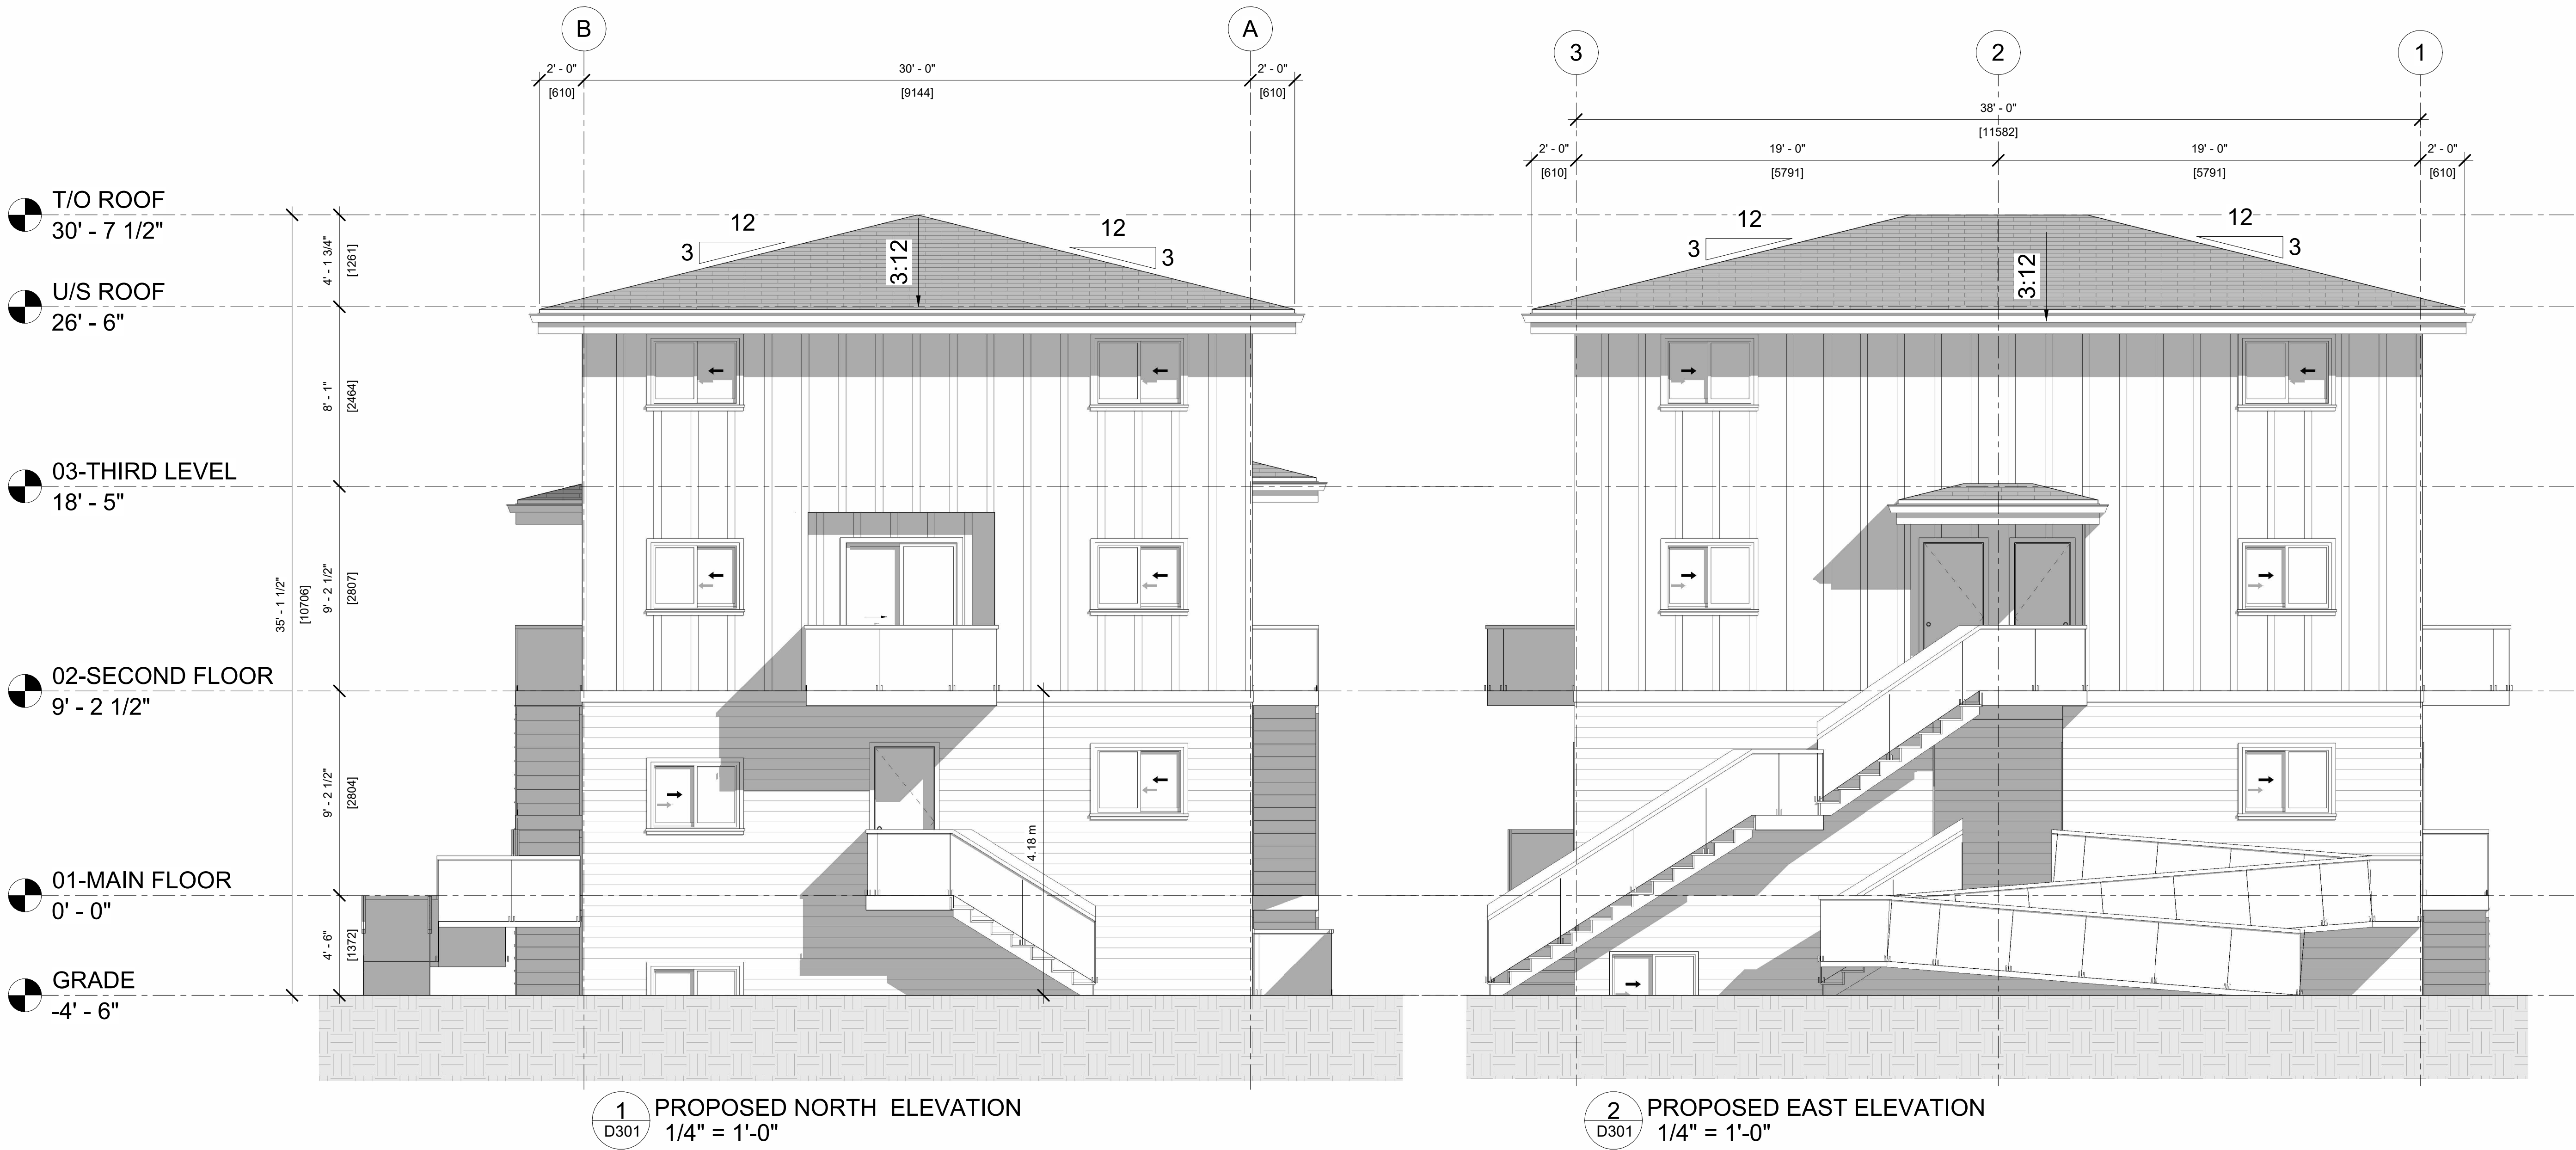

REV	DESCRIPTION	DATE

ISSUED FOR PERMIT

DRAWING TITLE:
PROPOSED ELEVATIONS

PROJECT:
BUILDING D (ACCESSIBLE)
13 PINEWOOD DRIVE


DRAWN BY:	MR/CH
CHECKED BY:	DC
DATE:	2025.06.13
CLIENT:	DWG:
WOMBAT INVESTMENTS	D301
SCALE:	
AS SHOWN	

GENERAL NOTES:

NOT FOR CONSTRUCTION

ALL DIMENSIONS TO BE VERIFIED
ON SITE AND CONFIRMED BY
CONTRACTOR.

DO NOT SCALE THIS DRAWING.

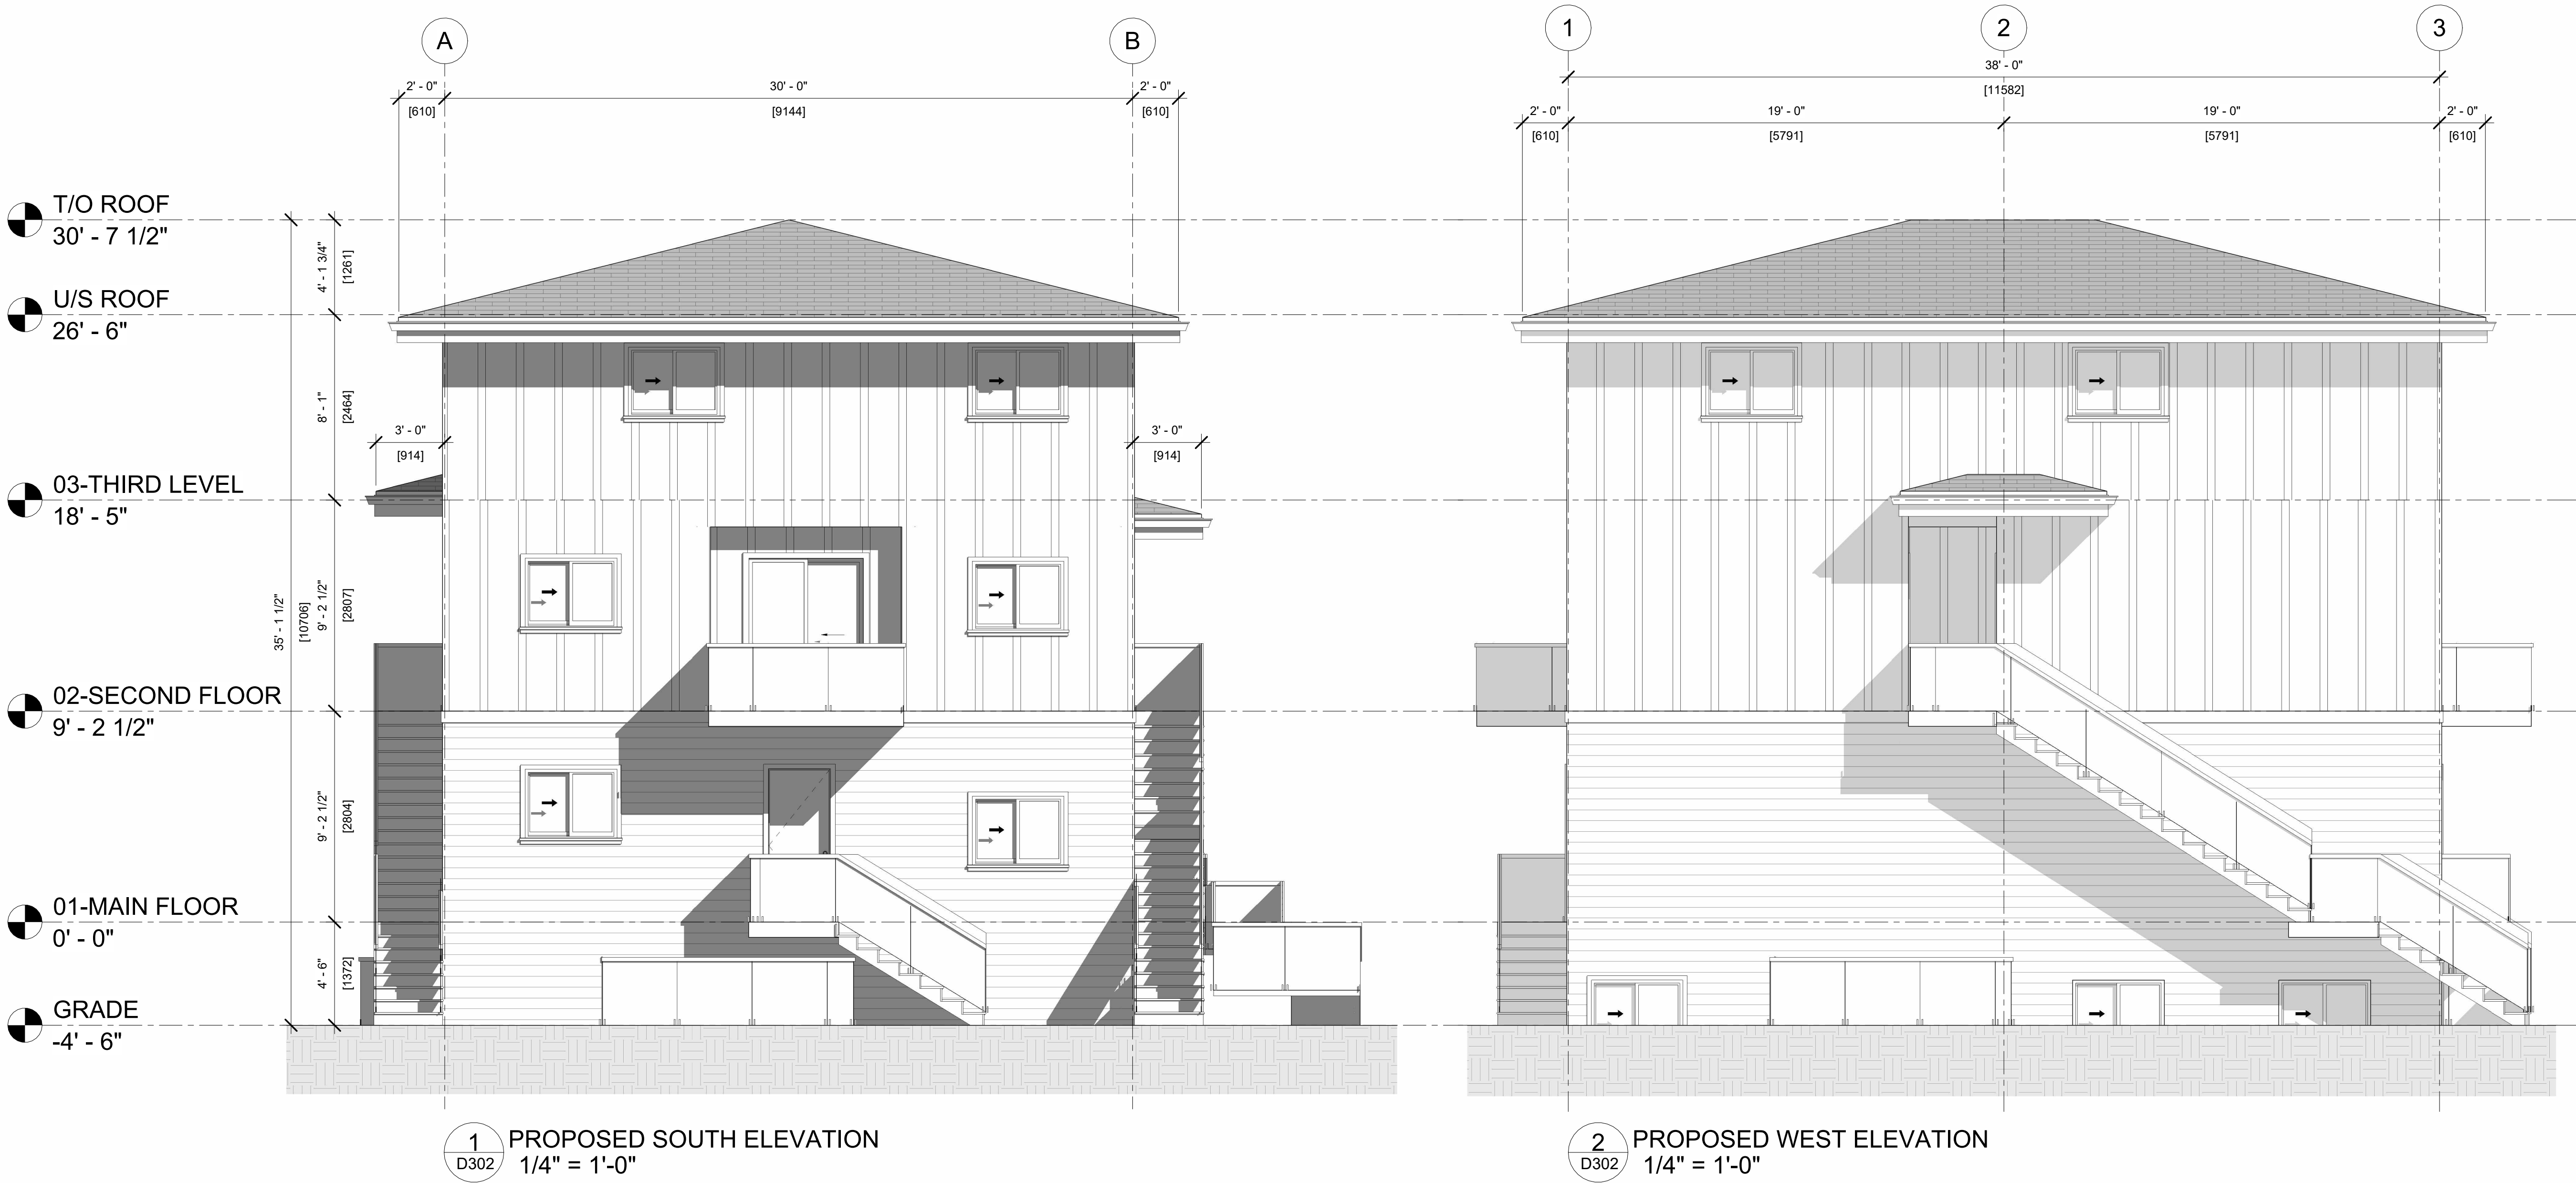

REV	DESCRIPTION	DATE

ISSUED FOR PERMIT

DRAWING TITLE:
PROPOSED ELEVATIONS

PROJECT:
BUILDING D (ACCESSIBLE)
13 PINWOOD DRIVE

DRAWN BY:	MR/CH
CHECKED BY:	DC
DATE:	2025.06.13
CLIENT:	DWG:
WOMBAT INVESTMENTS	D302
SCALE:	
AS SHOWN	