


PID 40601023

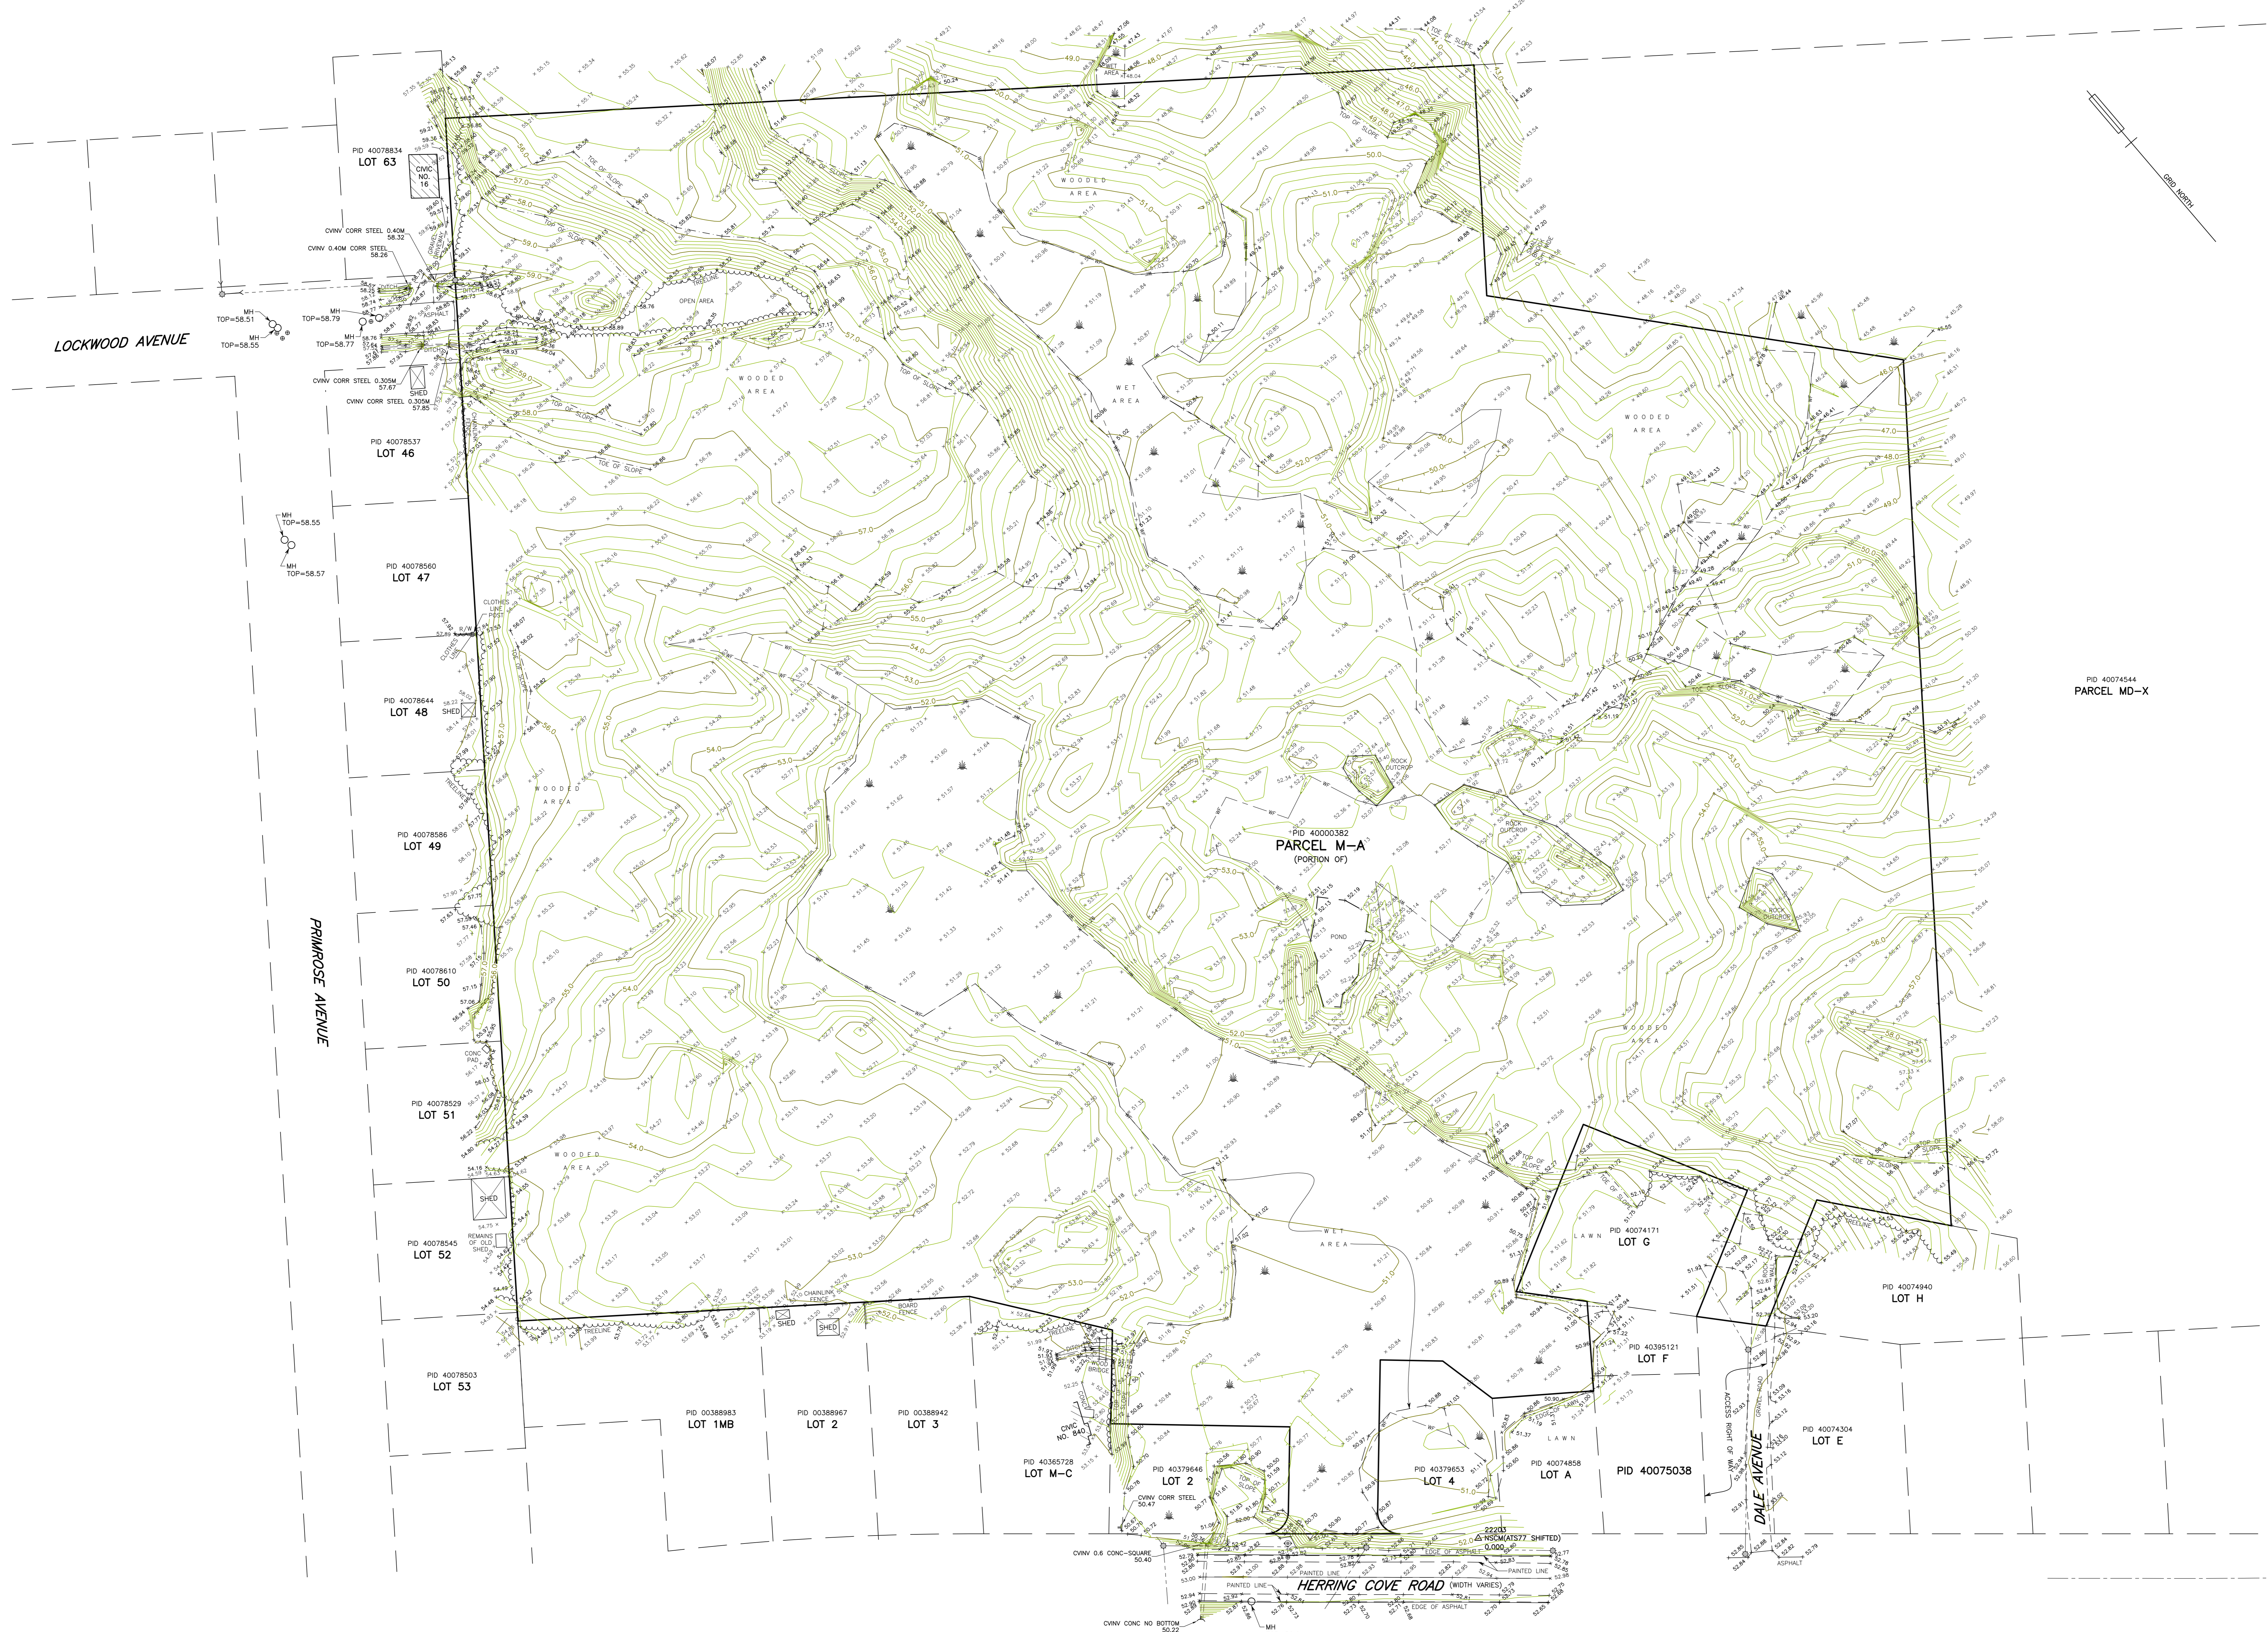

LEGEND	
PERIMETER OF LANDS SURVEYED	
○ 12.5	SPOT ELEVATION
○ MH	MANHOLE
□ CB	CATCHBASIN
○ CIVV	CULVERT INVERT
⊕ BMF/BMS	BENCHMARK FOUND/SET
⊕ <	UTILITY POLE & ANCHOR
⊕	LIGHT POLE
⊕	LIGHT STANDARD
⊕	FIRE HYDRANT
⊕	WATER VALVE
⊕	SOLLARD
⊕	SIGN POST
HCLRD	HALIFAX COUNTY LAND REGISTRATION OFFICE
PID	PARCEL IDENTIFICATION NUMBER
CONC	CONCRETE
R/W	RETAINING WALL
O/H	OVERHANG
○ ○ ○ ○	CHAINLINK FENCE
○ ○ ○ ○	WOOD FENCE
○ ○ ○ ○	OVERHEAD WIRES
---	TOP OF SLOPE
---	TOE OF SLOPE
---	CENTRELINE OF DITCH/STREAM
---	SANITARY SEWER
---	STORM SEWER
---	COMBINED SEWER
---	WATERLINE
---	GAS LINE
---	UNDERGROUND CONDUIT
---	WETLAND FLAGGING
---	HARDWOOD TREE
---	SOFTWOOD TREE

- NOTES**
- ELEVATIONS ARE BASED ON CANADIAN GEODETIC VERTICAL DATUM 2013 AND REFER TO NOVA SCOTIA COORDINATE MONUMENT NO. 205016; ELEVATION = 59.705 METRES.
 - FIELD SURVEYS WERE CARRIED OUT ON DECEMBER 6, 2023 TO JANUARY 16, 2024.
 - CAUTION:** BOUNDARY LINES SHOWN HEREON HAVE BEEN COMPILED FROM VARIOUS PLANS AND DOCUMENTS. SUFFICIENT FIELD SURVEY HAS NOT BEEN CONDUCTED TO VERIFY THEIR ACCURACY.
 - CAUTION:** DIGITAL DATA BASED ON THIS SURVEY MUST BE USED IN CONJUNCTION WITH THIS PLAN. USERS ARE ADVISED TO CONFIRM THE ACCURACY OF DIGITAL INFORMATION NOT EXPRESSLY INDICATED HEREON.
 - CAUTION:** SERVICE INFORMATION SHOWN HEREON WAS COMPILED FROM FIELD SURVEY AND DATA OBTAINED FROM VARIOUS UTILITY OPERATORS. THE EXACT LOCATION OF UNDERGROUND SERVICES IS NOT CONFIRMED. CONTACT SHOULD BE MADE WITH ALL UTILITY OPERATORS RELATING TO THE CONFIRMATION OF THE SERVICES SHOWN HEREON AND FOR OTHER SERVICES WHICH MAY EXIST BEFORE CONSTRUCTION COMMENCES.

PID 40574544
PARCEL MD-X

619

SDMM
Serving, Durable, Accurate & Macdonald Ltd
NOVA SCOTIA LAND SURVEYORS & CONSULTING ENGINEERS
36 CLAND CRESCENT
BAYVIEW GOLF COURSE PARK
HALIFAX, NS B5S 1G6
PHONE: (902) 455-1537
FAX: (902) 455-9979
WEB: www.sdmm.ca

PARCEL M-A
HERRING COVE ROAD
HERRING COVE, HALIFAX COUNTY, NOVA SCOTIA

EXISTING CONDITIONS

Date	MARCH 04, 2024	Drawn	K. KEARNEY	Project No.	FILE No. 1-10-25 (37571)
Scale	1:500	Checked By	D. GERARD	Plan No.	70-867-0
Reference		Reviewed By	D. GERARD	Drawing Name	
Surveyed	SDMM	Sheet	1 OF 1		

25022
△ NSCMATS77 SHIFTED
0.000

