


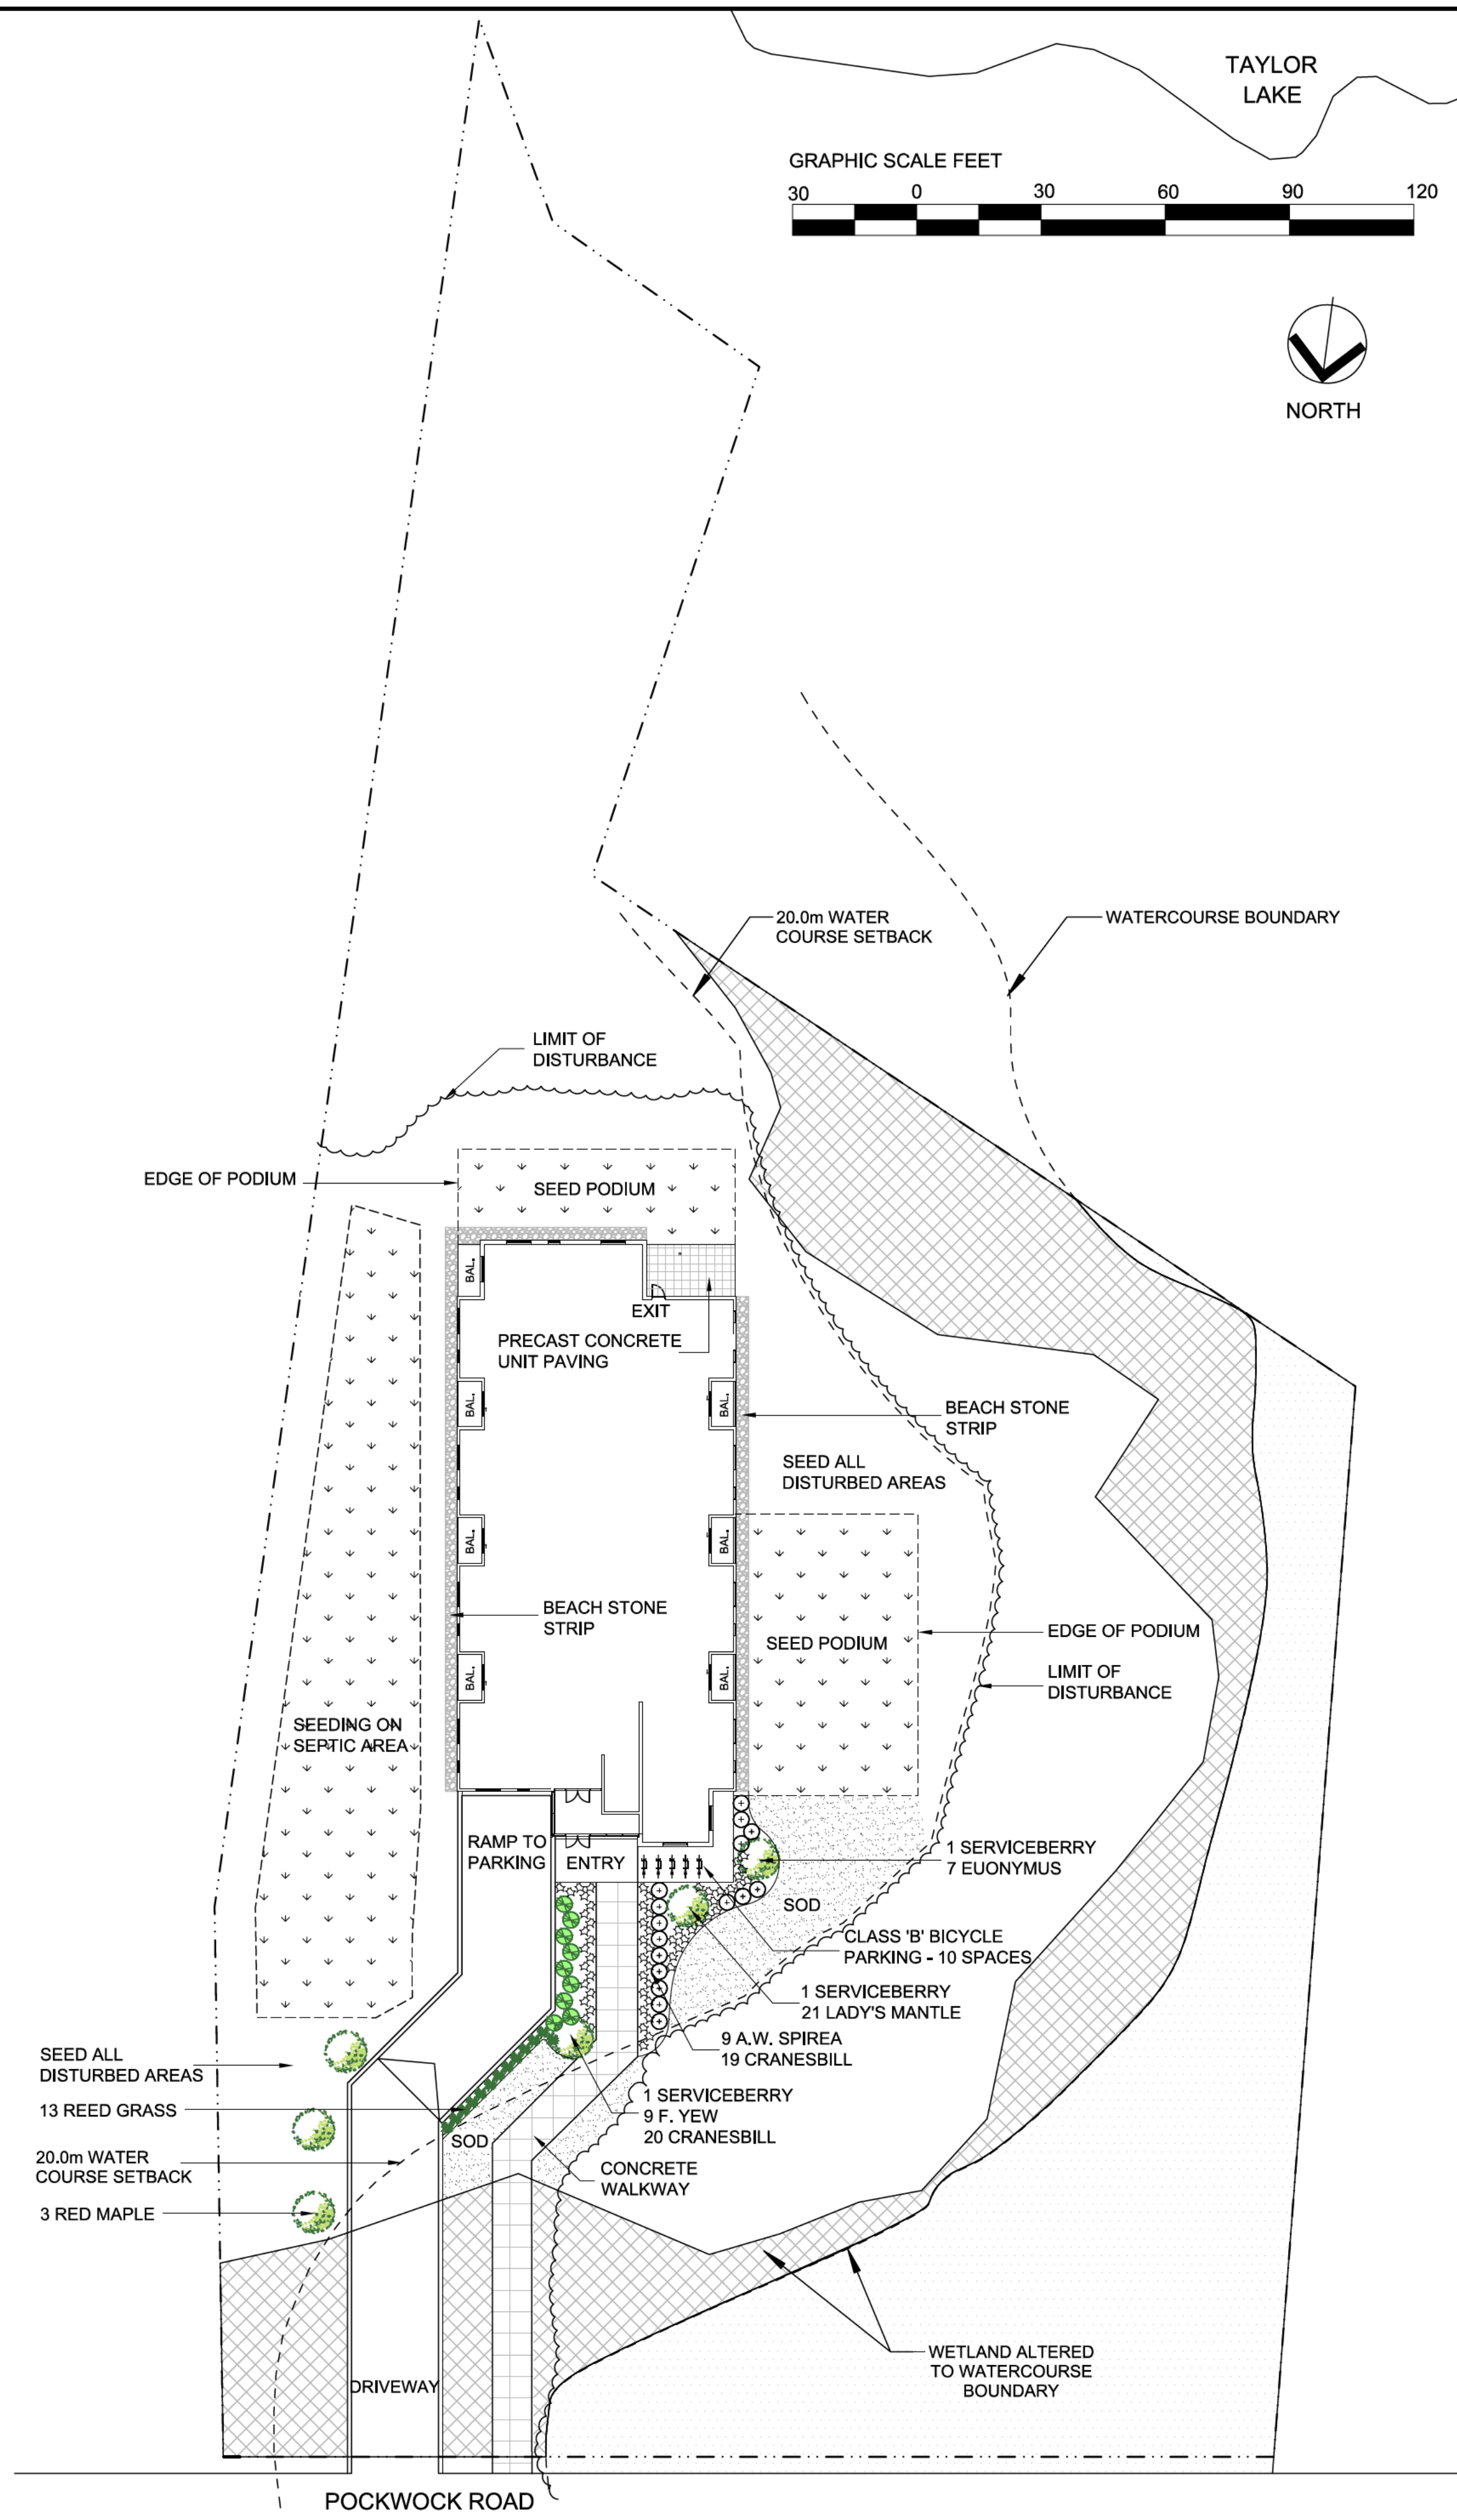

TAYLOR LAKE



LEGEND

- DECIDUOUS TREE
- ORNAMENTAL SHRUBS
- ORNAMENTAL GRASSES
- PERENNIALS
- AREA OF SODDING
- AREA OF BEACH STONE
- AREA OF HYDRO SEEDING
- CONCRETE WALKWAY
- BICYCLE RACK

PLANT LIST

QTY.	COMMON NAME	BOTANICAL NAME	SIZE/ CONDITION
3	RED MAPLE	ACER RUBRUM	60mm CAL / WB
3	SERVICEBERRY	AMELANCHIER CANADENSIS	60mm CAL / WB
9	EMERALD 'N GOLD EUONYMUS	EUONYMUS FORTUNEI 'EMERALD 'N GOLD'	60cm POTTED
9	ANTHONY WATERER SPIREA	SPIRAEA JAPONICA 'ANTHONY WATERER'	60cm POTTED - 1.0m HT
19	LADY'S MANTLE	ALCHEMILLA MOLLIS	1 GAL POT
39	CRANESBILL	GERANIUM MACRORRHIZUM 'BEVANS VARIETY'	1 GAL POT
13	FEATHER REED GRASS	CALAMAGROSTIS x ACUTIFOLIA 'KARL FOERSTER'	3 GAL. POT

No.	Description	Date
1	ISSUED FOR DEVELOPMENT AGREEMENT	NOV 05, 2024



Gordon Ratcliffe LANDscape ARCHITECTS

2055 Highway 929 TEL: (902) 478 - 3683
 The Lodge, Nova Scotia FAX: (902) 857 - 1108
 CANADA, B0J 1T0 grta@eastlink.ca

APARTMENT BUILDING
 658 POCKWOCK ROAD
 UPPER HAMMONDS PLAINS, N.S.

LANDSCAPE PLAN

Project Number _____
 Date NOVEMBER 4, 2024
 Drawn By MDP
 Checked By GR

L-101

Scale AS NOTED