
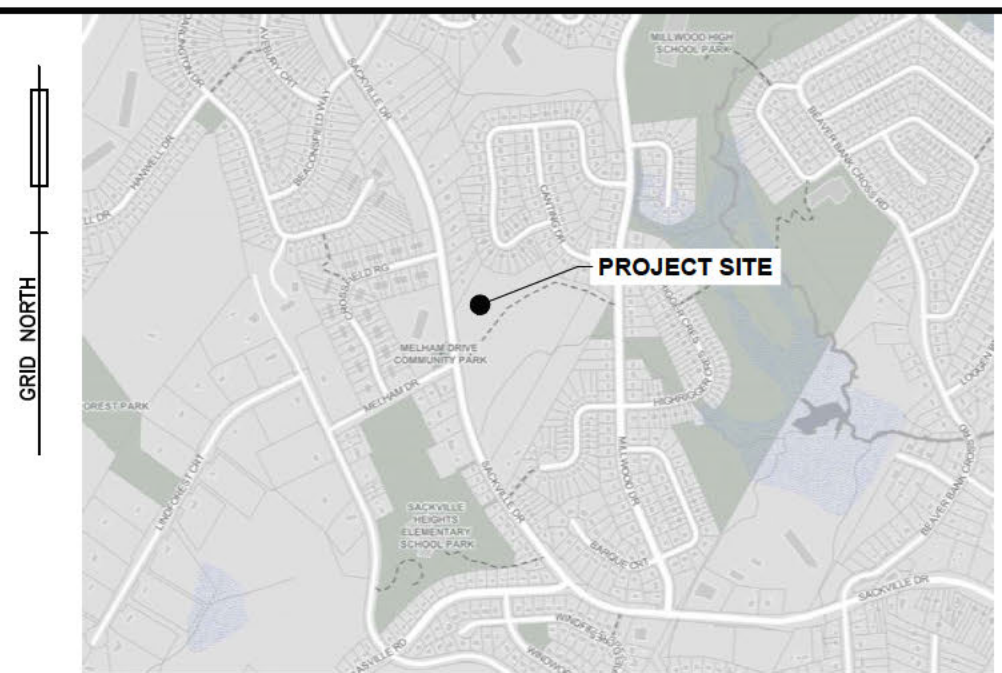


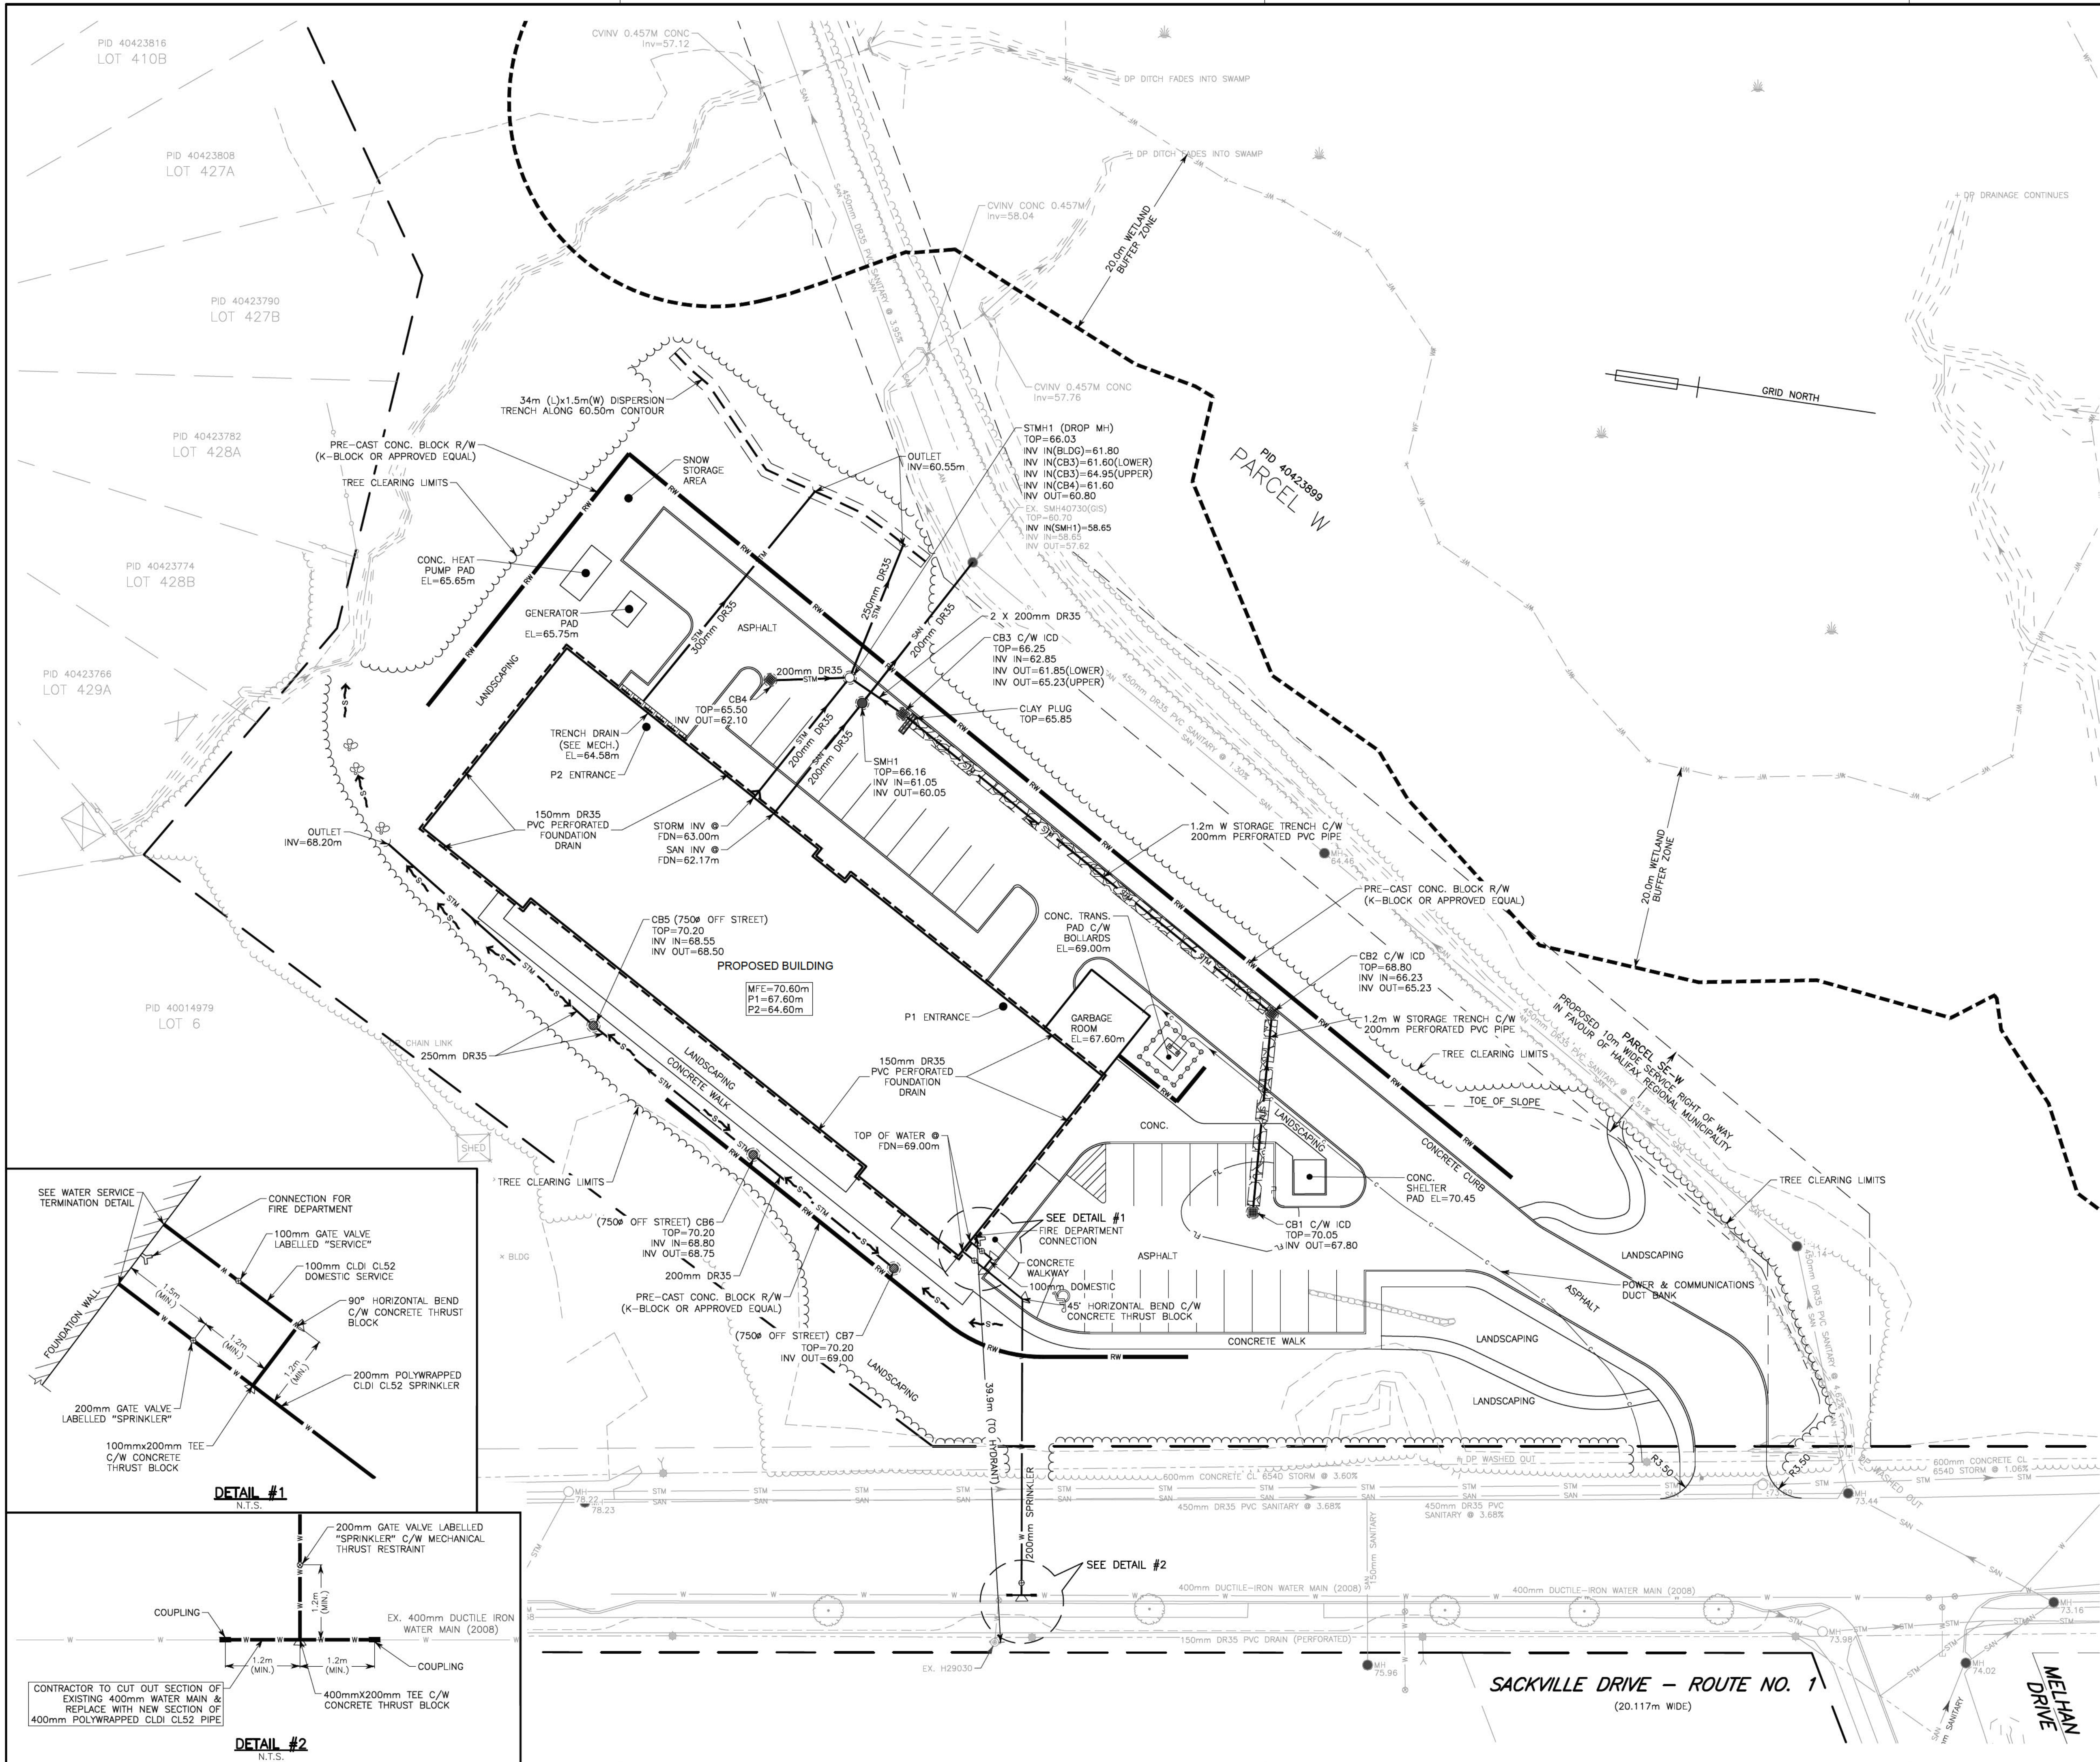

LEGEND		
EXISTING	PROPOSED	
25.0	25.0	CONTOUR LINE
0/0BF	0/0BF	CURB STOP/GATE/BUTTERFLY VALVE
0/0BF	0/0BF	FIRE HYDRANT
0/0BF	0/0BF	CONCRETE THRUST BLOCK
0/0BF	0/0BF	SIAMESE CONNECTION
0/0BF	0/0BF	CATCH BASIN/PIT
0/0BF	0/0BF	CULVERT
0/0BF	0/0BF	ROCK LINING/DAM
0/0BF	0/0BF	ROCK WALL/RETAINING WALL
0/0BF	0/0BF	POWER POLE & ANCHOR/LIGHT STANDARD
0/0BF	0/0BF	TREE
0/0BF	0/0BF	STREET SIGN/PARKING METER
0/0BF	0/0BF	ELEVATION/GRADE
0/0BF	0/0BF	TEST PIT
0/0BF	0/0BF	DRAINAGE/SWALE FLOW DIRECTION
0/0BF	0/0BF	WATER MAIN/SERVICE
0/0BF	0/0BF	SANITARY MANHOLE & PIPE
0/0BF	0/0BF	STORM MANHOLE & PIPE
0/0BF	0/0BF	COMBINED SEWER
0/0BF	0/0BF	FORCE MAIN
0/0BF	0/0BF	GAS LINE
0/0BF	0/0BF	100YR. FLOOD LIMIT
0/0BF	0/0BF	GUARD RAIL
0/0BF	0/0BF	UNDERGROUND COMMUNICATIONS
0/0BF	0/0BF	UNDERGROUND POWER
0/0BF	0/0BF	OVERHEAD WIRES
0/0BF	0/0BF	PROPERTY LINE/BOUNDARY
0/0BF	0/0BF	FENCE
0/0BF	0/0BF	BUILDING
0/0BF	0/0BF	TOP OF SLOPE
0/0BF	0/0BF	TOE OF SLOPE
0/0BF	0/0BF	TREELINE

NOTES
1. REFER TO C2 FOR CONSTRUCTION NOTES & DETAILS.

1	25/04/25	REVISED SCHEMATIC	
0	25/03/31	SERVICING SCHEMATIC	
No.	YY/MM/DD	Revision	Description
			Appr'd

Servant, Dunbrack, McKenzie & MacDonald Ltd.
NOVA SCOTIA LAND SURVEYORS & CONSULTING ENGINEERS
36 OLAND CRESCENT
BAYVIEW LAKES BUSINESS PARK
HALIFAX, NS B3S 1G8
PHONE: (902) 455-1537
FAX: (902) 455-8479
WEB: WWW.SDMM.CO

PROPOSED APARTMENT BUILDING SACKVILLE DRIVE, PARCEL W MIDDLE SACKVILLE, NOVA SCOTIA

SITE SERVICING PLAN			
Date	MARCH 31, 2025	Drawn	S. SOO
Scale	1:300	Engineer	R. LANDRY
Reference	Approved	Approved	R. LANDRY
Surveyed	SDMM	Sheet	
Project No.	FILE NO. 1-14-9 (39052)	Plan No.	
Drawing Name			CO

